

OAKHURST SINGLE UNITS		
UNIT TYPE	DESCRIPTION	QUANTITY
1	3 Bed Unit	18
2	2 Bed Unit	06
3	2 Bed Unit	04
4	2 Bed Unit	01
Total number of Units		29

OAKHURST GROUP UNITS		
UNIT TYPE	DESCRIPTION	QUANTITY
X	2 Bed Unit	12
Y	2 Bed Unit	12
Z	2 Bed Unit	12
X1	2 Bed Unit	20
Z1	2 Bed Unit	20
Total number of Units		76(78)

OAKHURST CARE UNITS		
UNIT TYPE	DESCRIPTION	QUANTITY
Room Care	1 Bed Unit	18
Assisted Living	1 Bed Accom.	18
Total number of Units		36

Drawn	R. Nagin
Date	September, 2021
Scale	1 : 1000 on A1

PROJECT TITLE:
OAKHURST LIFESTYLE ESTATE

CLIENT:
OAKHURST LIFESTYLE ESTATE (PTY) LTD

ADDRESS:
**HOUT BAY
 FIGURE 14: DRAFT SITE PLAN**



Frankenfeld & King
 ARCHITECTS

15 PIERS RD, WYNBERG, 7800 TEL:021-761 7994/8
 EMAIL: peter@fkarchitects.co.za

DRAWING: SITE DEVELOPMENT PLAN			
PROJECT NR:	DWG. NR:	REVISION:	
2020 - 02	A	002	13 - 05.04.2022


PHASE / UNIT CALCULATION


PHASE	AREA (sqm)	No. of UNITS
1	38 574	35
2	6 719	26
3	4 990	8
4	4 428	16
5	4 318	16
6	3 995	4
TOTAL	±59 424	105

OAKHURST SINGLE UNITS		
UNIT TYPE	DESCRIPTION	QUANTITY
1	3 Bed Unit	18
2	2 Bed Unit	06
3	2 Bed Unit	04
4	2 Bed Unit	01
Total number of Units		29

OAKHURST GROUP UNITS		
UNIT TYPE	DESCRIPTION	QUANTITY
X	2 Bed Unit	12
Y	2 Bed Unit	12
Z	2 Bed Unit	12
X1	2 Bed Unit	20
Z1	2 Bed Unit	20
Total number of Units		76(78)

OAKHURST CARE UNITS		
UNIT TYPE	DESCRIPTION	QUANTITY
Room Care	1 Bed Unit	18
Assisted Living	1 Bed Acorn	18
Total number of Units		36

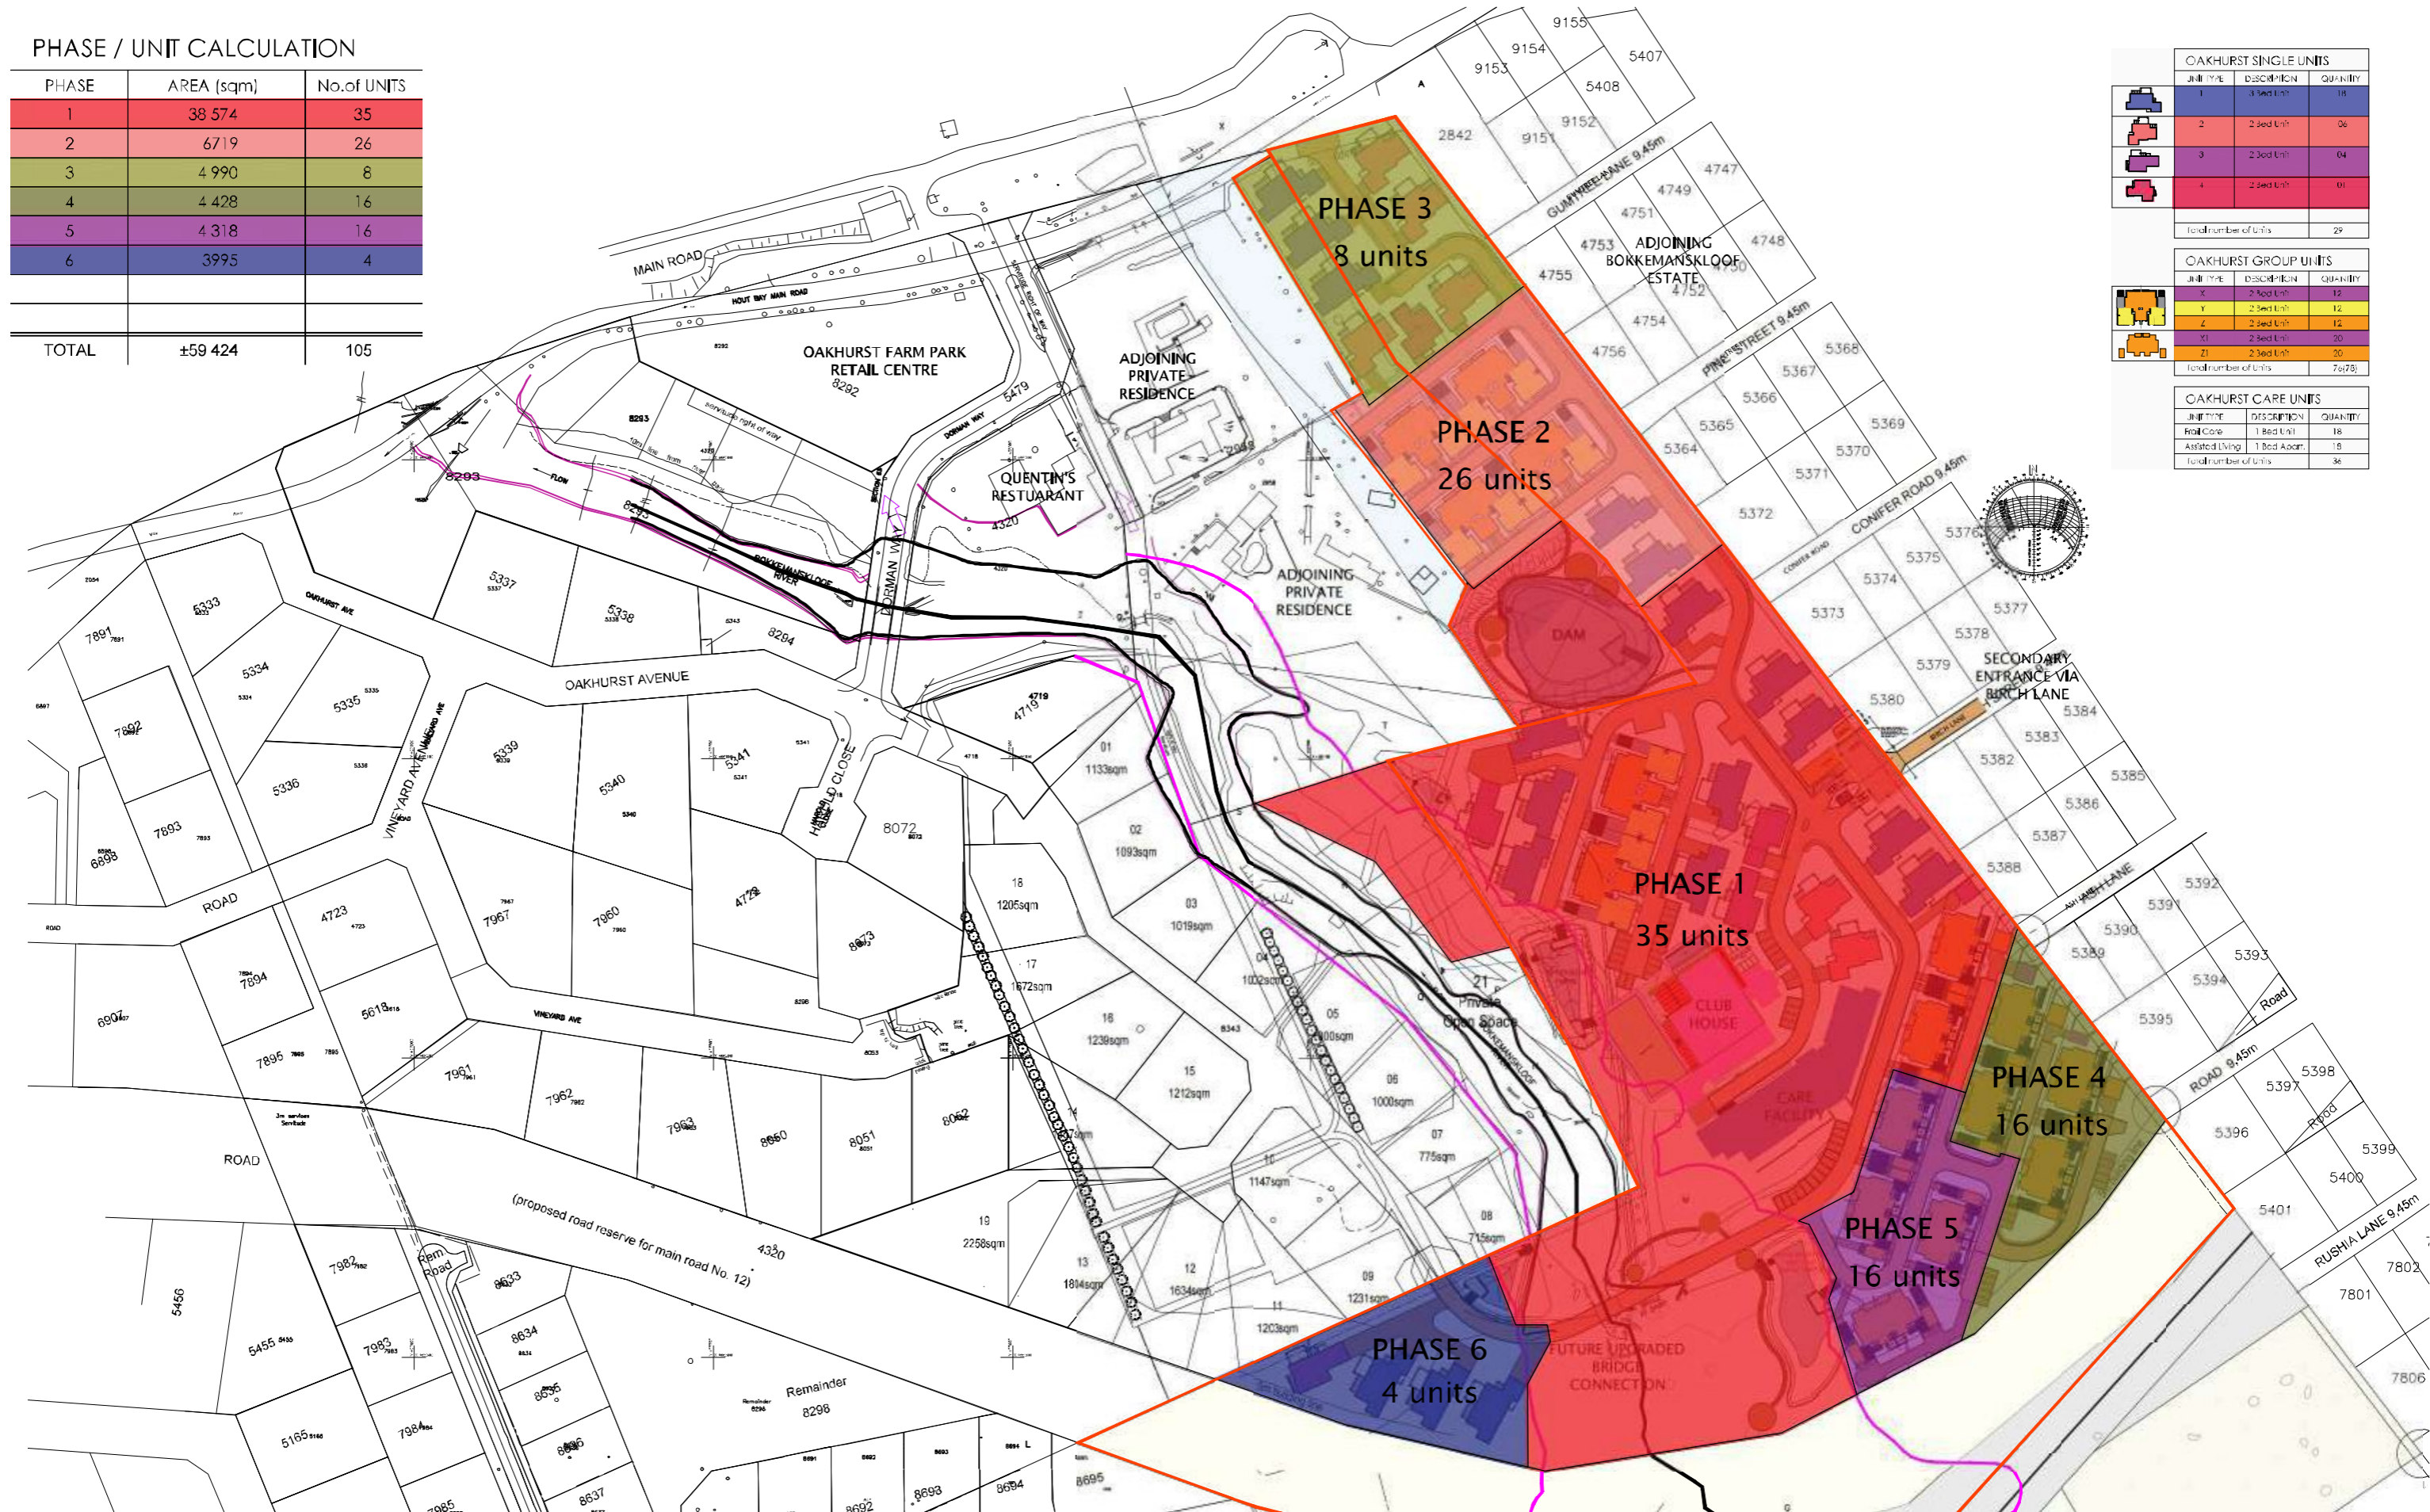

Drawn	R. Nagin	PROJECT TITLE:	OAKHURST LIFESTYLE ESTATE	ADDRESS:	HOUT BAY	 <p>15 PIERS RD, WYNBERG, 7800 TEL:021-761 7994/8 EMAIL: peter@fkarchitects.co.za</p>	DRAWING: SITE DEVELOPMENT PLAN - PHASES		
Date	September, 2021	CLIENT:	OAKHURST LIFESTYLE ESTATE (PTY) LTD	FIGURE 14: DRAFT SITE PLAN			PROJECT NR:	DWG. NR:	REVISION:
Scale	1 : 1000 on A1					2020 - 02	A	003	14 - 20.04.2022