



EX. GROUND STOREY LAYOUT
EX. BLOCK A
scale 1:100

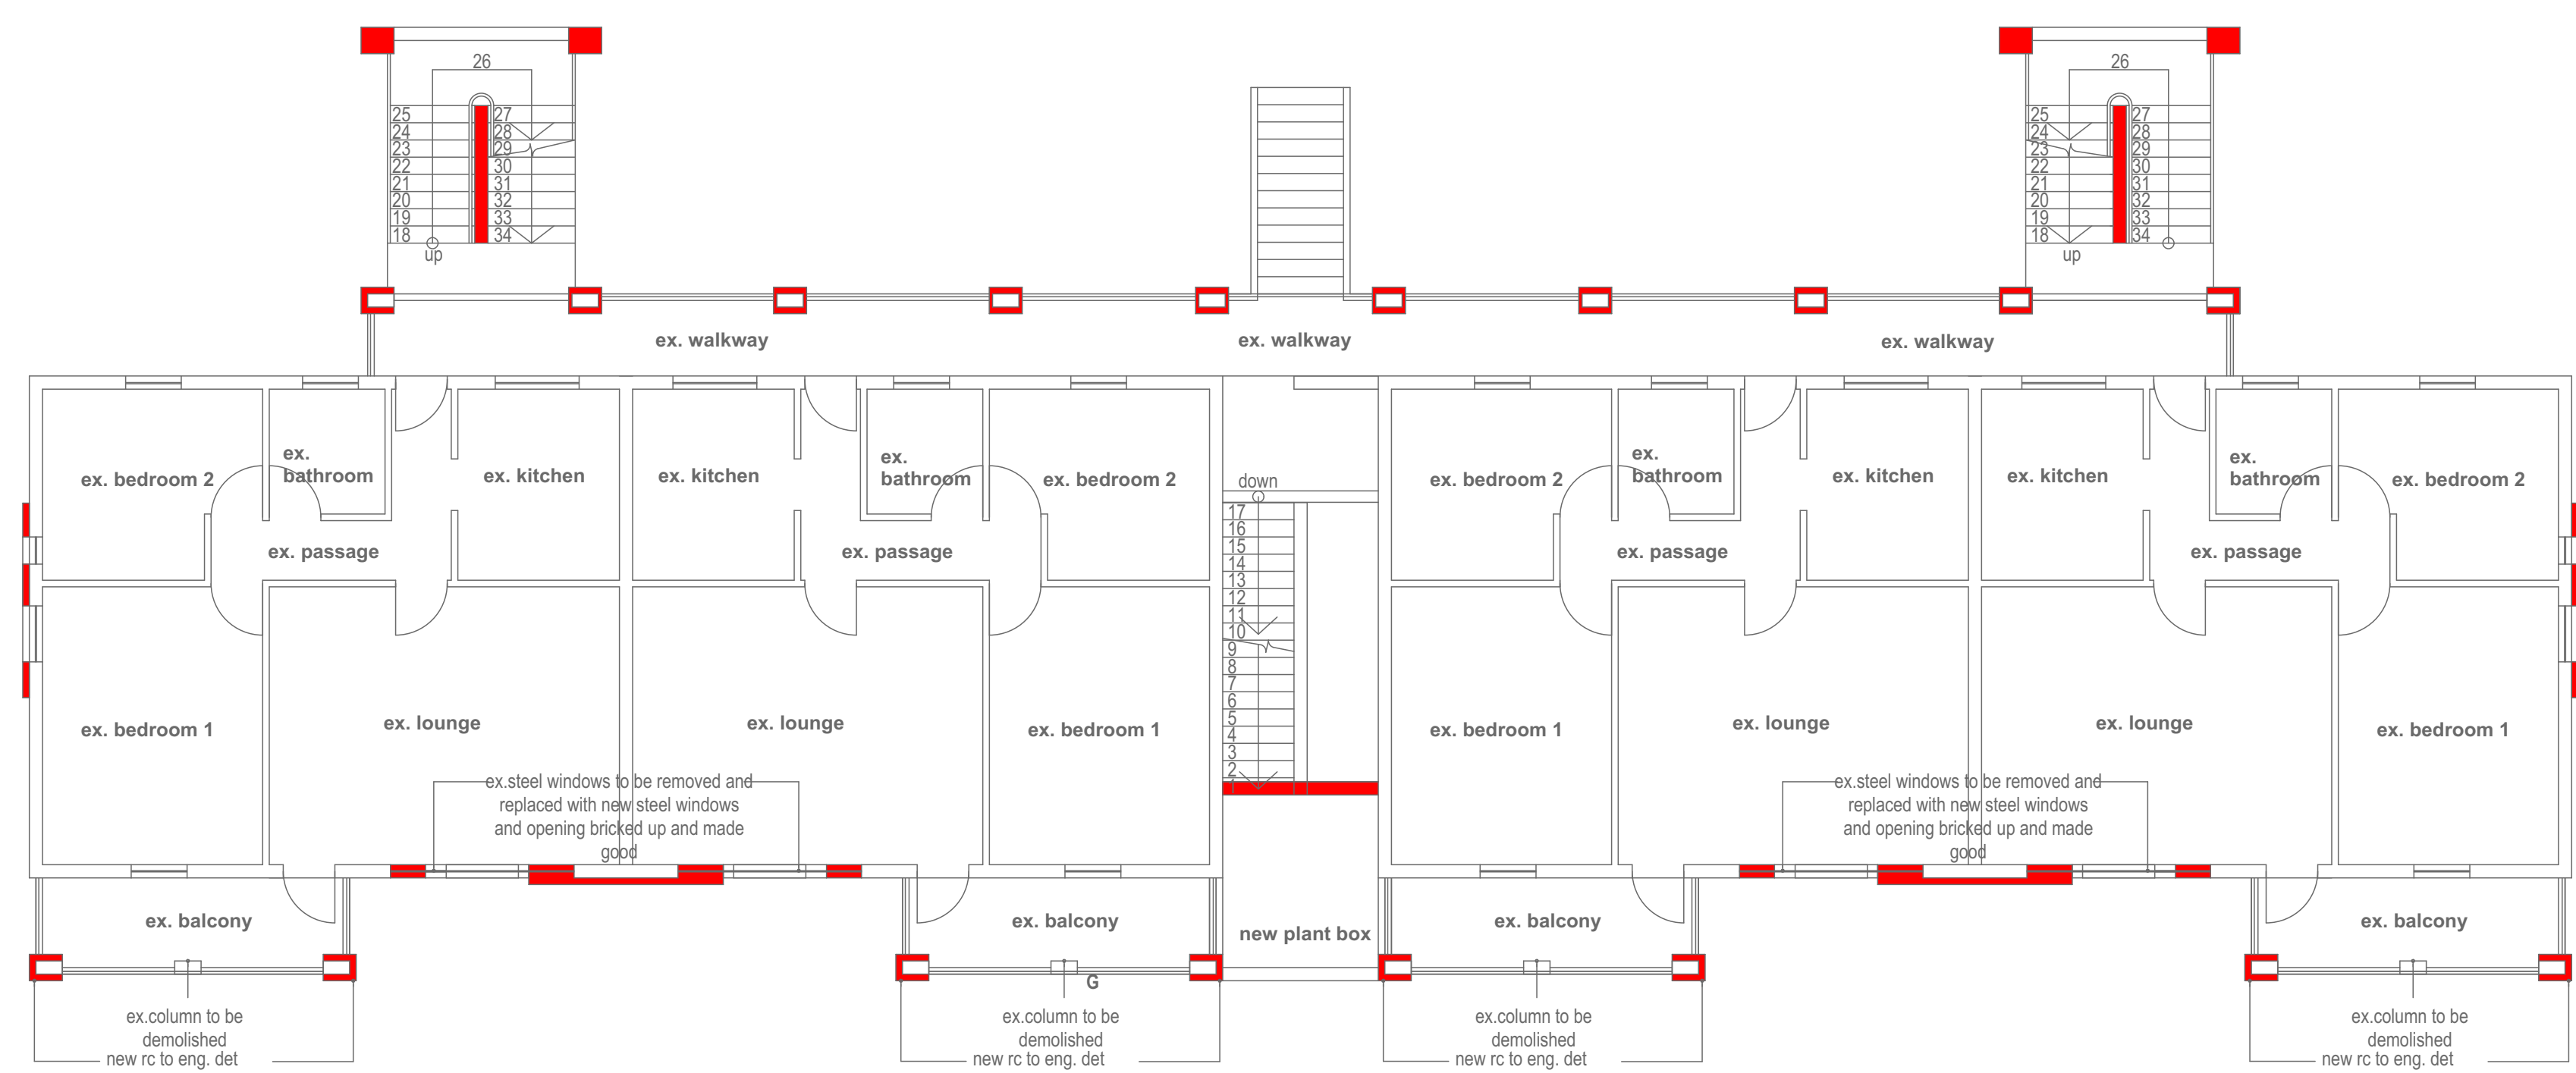


EX. FIRST STOREY LAYOUT
EX. BLOCK A
scale 1:100

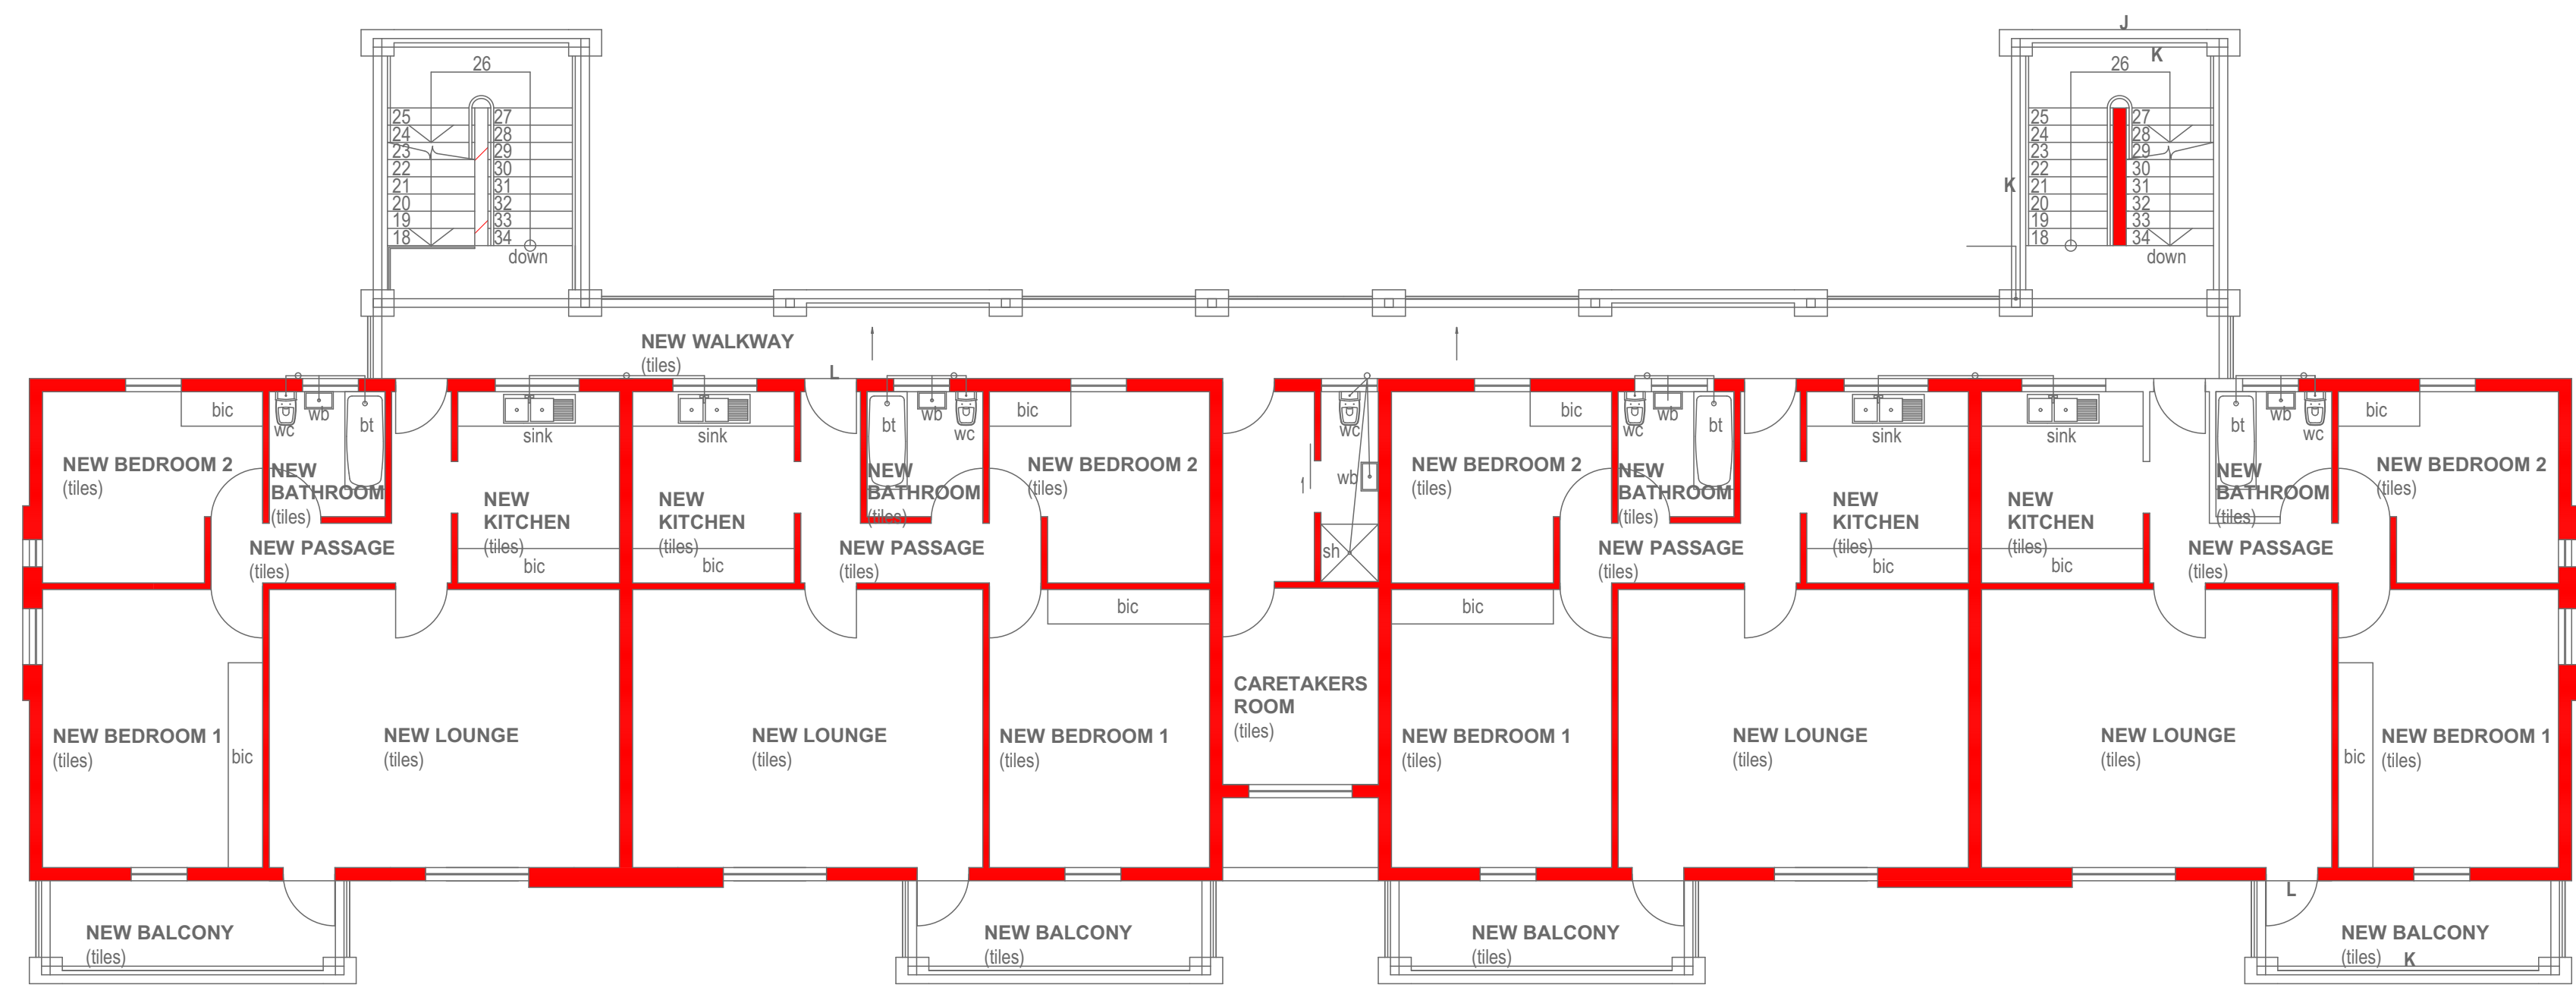


NEW SECOND STOREY LAYOUT
EX. BLOCK A
scale 1:100



GROUND STOREY LAYOUT
NEW BLOCK B
scale 1:100

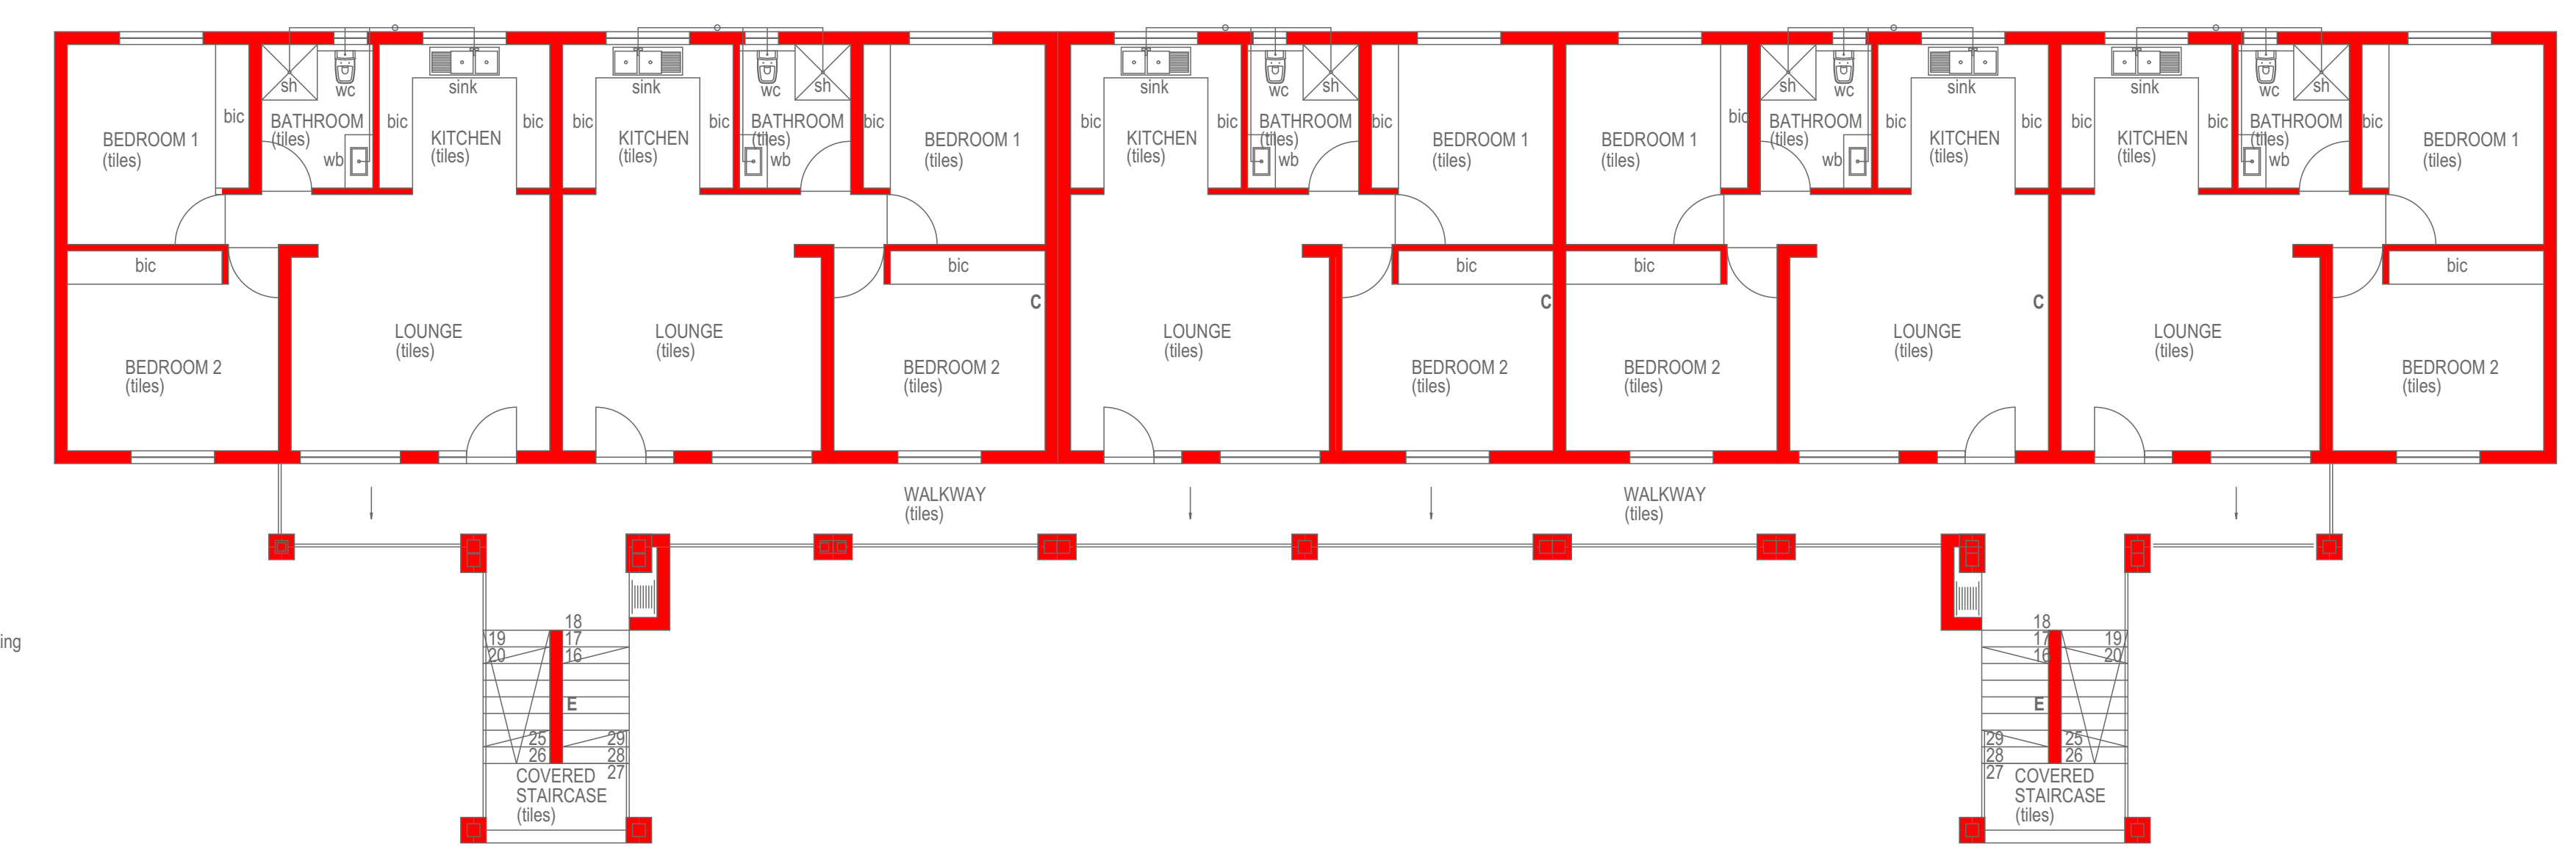

FIRST STOREY LAYOUT
NEW BLOCK B
scale 1:100

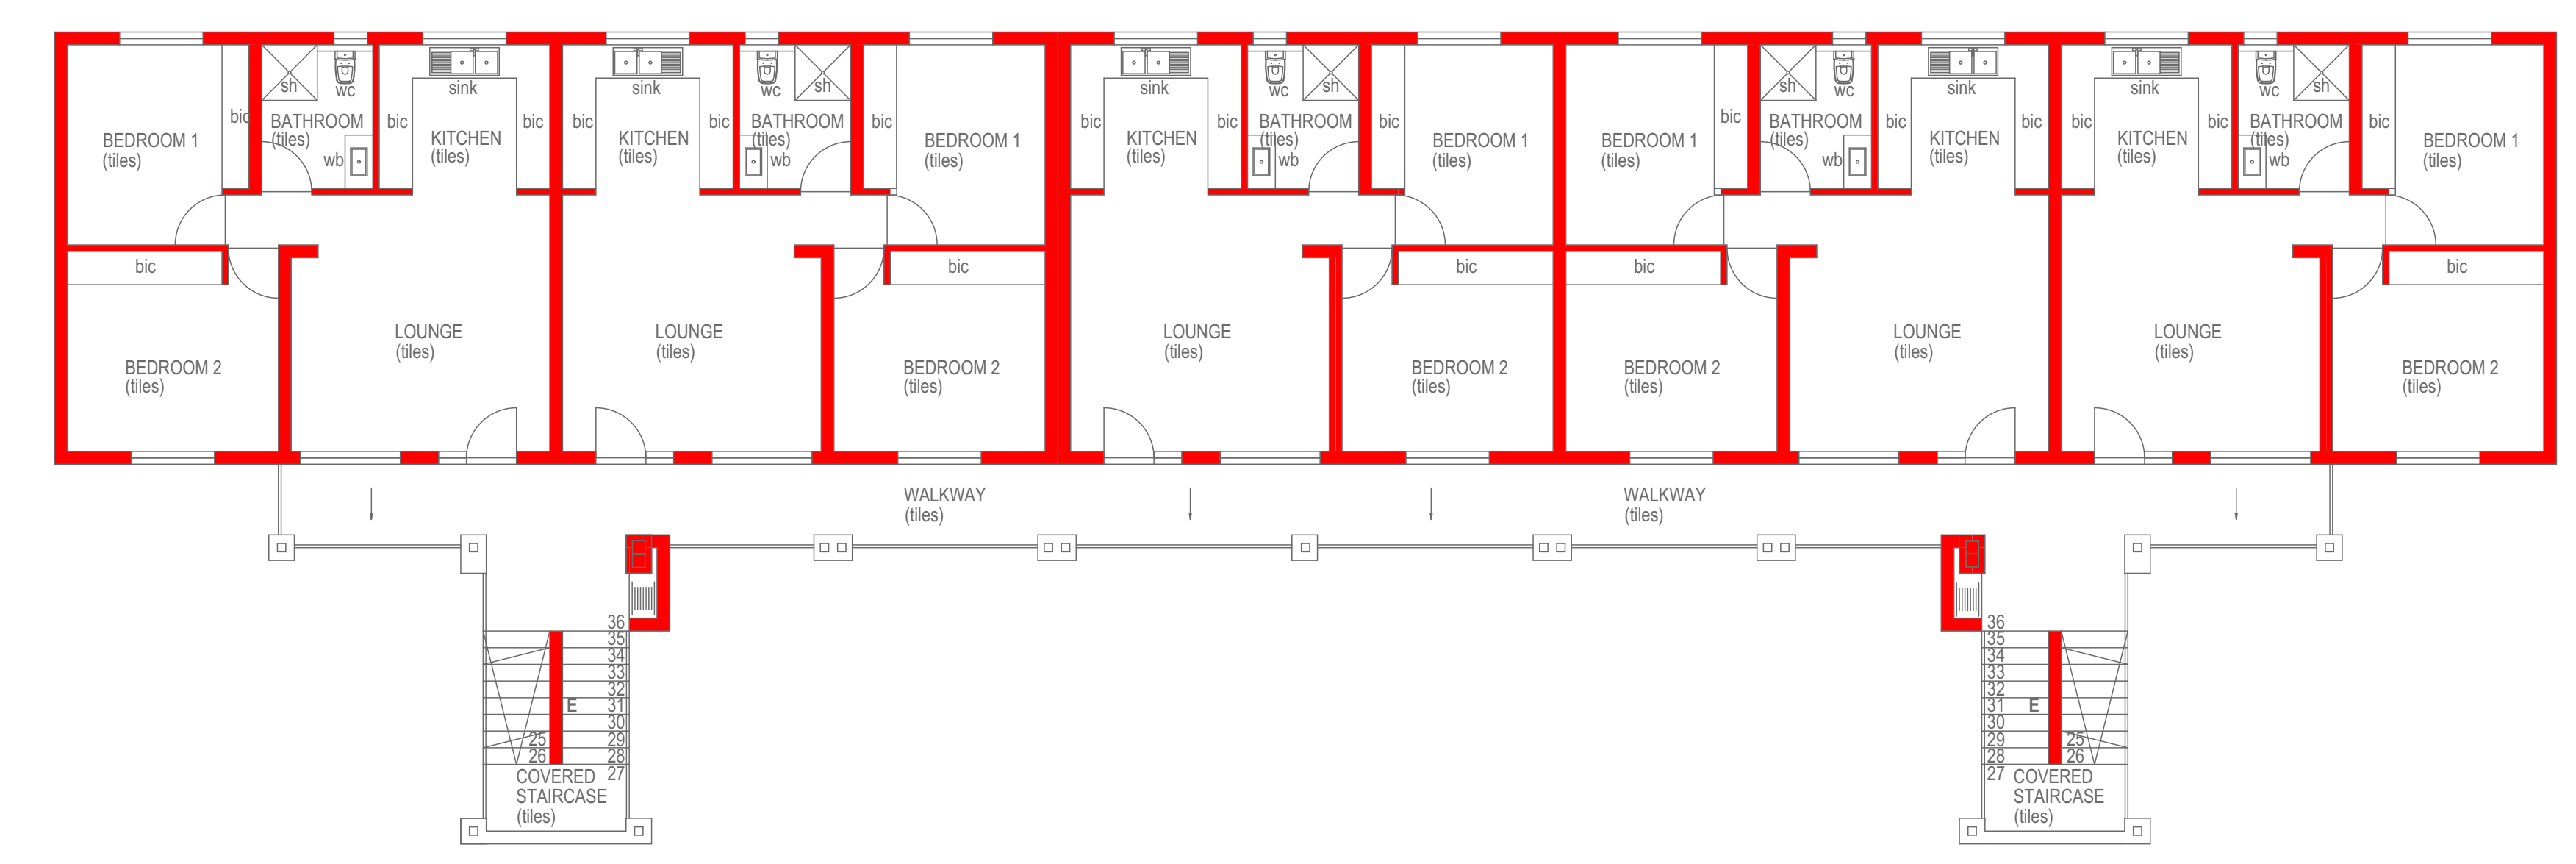

SECOND STOREY LAYOUT
NEW BLOCK B
scale 1:100

- KEY**
- new brick wall.
 - existing brick wall to be demolished.
 - new column.
 - existing column.
 - existing column to be demolished.
 - A** - 170mm weather step.
 - B** - fire hose reel closet.
 - C** - fire walls.
 - D** - 1.1m high stainless steel balustrades
 - E** - spine wall with stainless steel handrails.
 - F** - existing balustrade wall to be demolished.
 - G** - existing balustrade wall to be demolished
 - H** - new 1.1m high stainless steel balustrades
 - I** - new 1.1m high balustrade wall
 - J** - opening to be bricked-up and made good to match existing
 - K** - new 1.1m high balustrade wall
 - L** - and replaced with new 1.1m high s/s balustrade.