


TYPICAL FLOOR SECTION SCALE 1:10

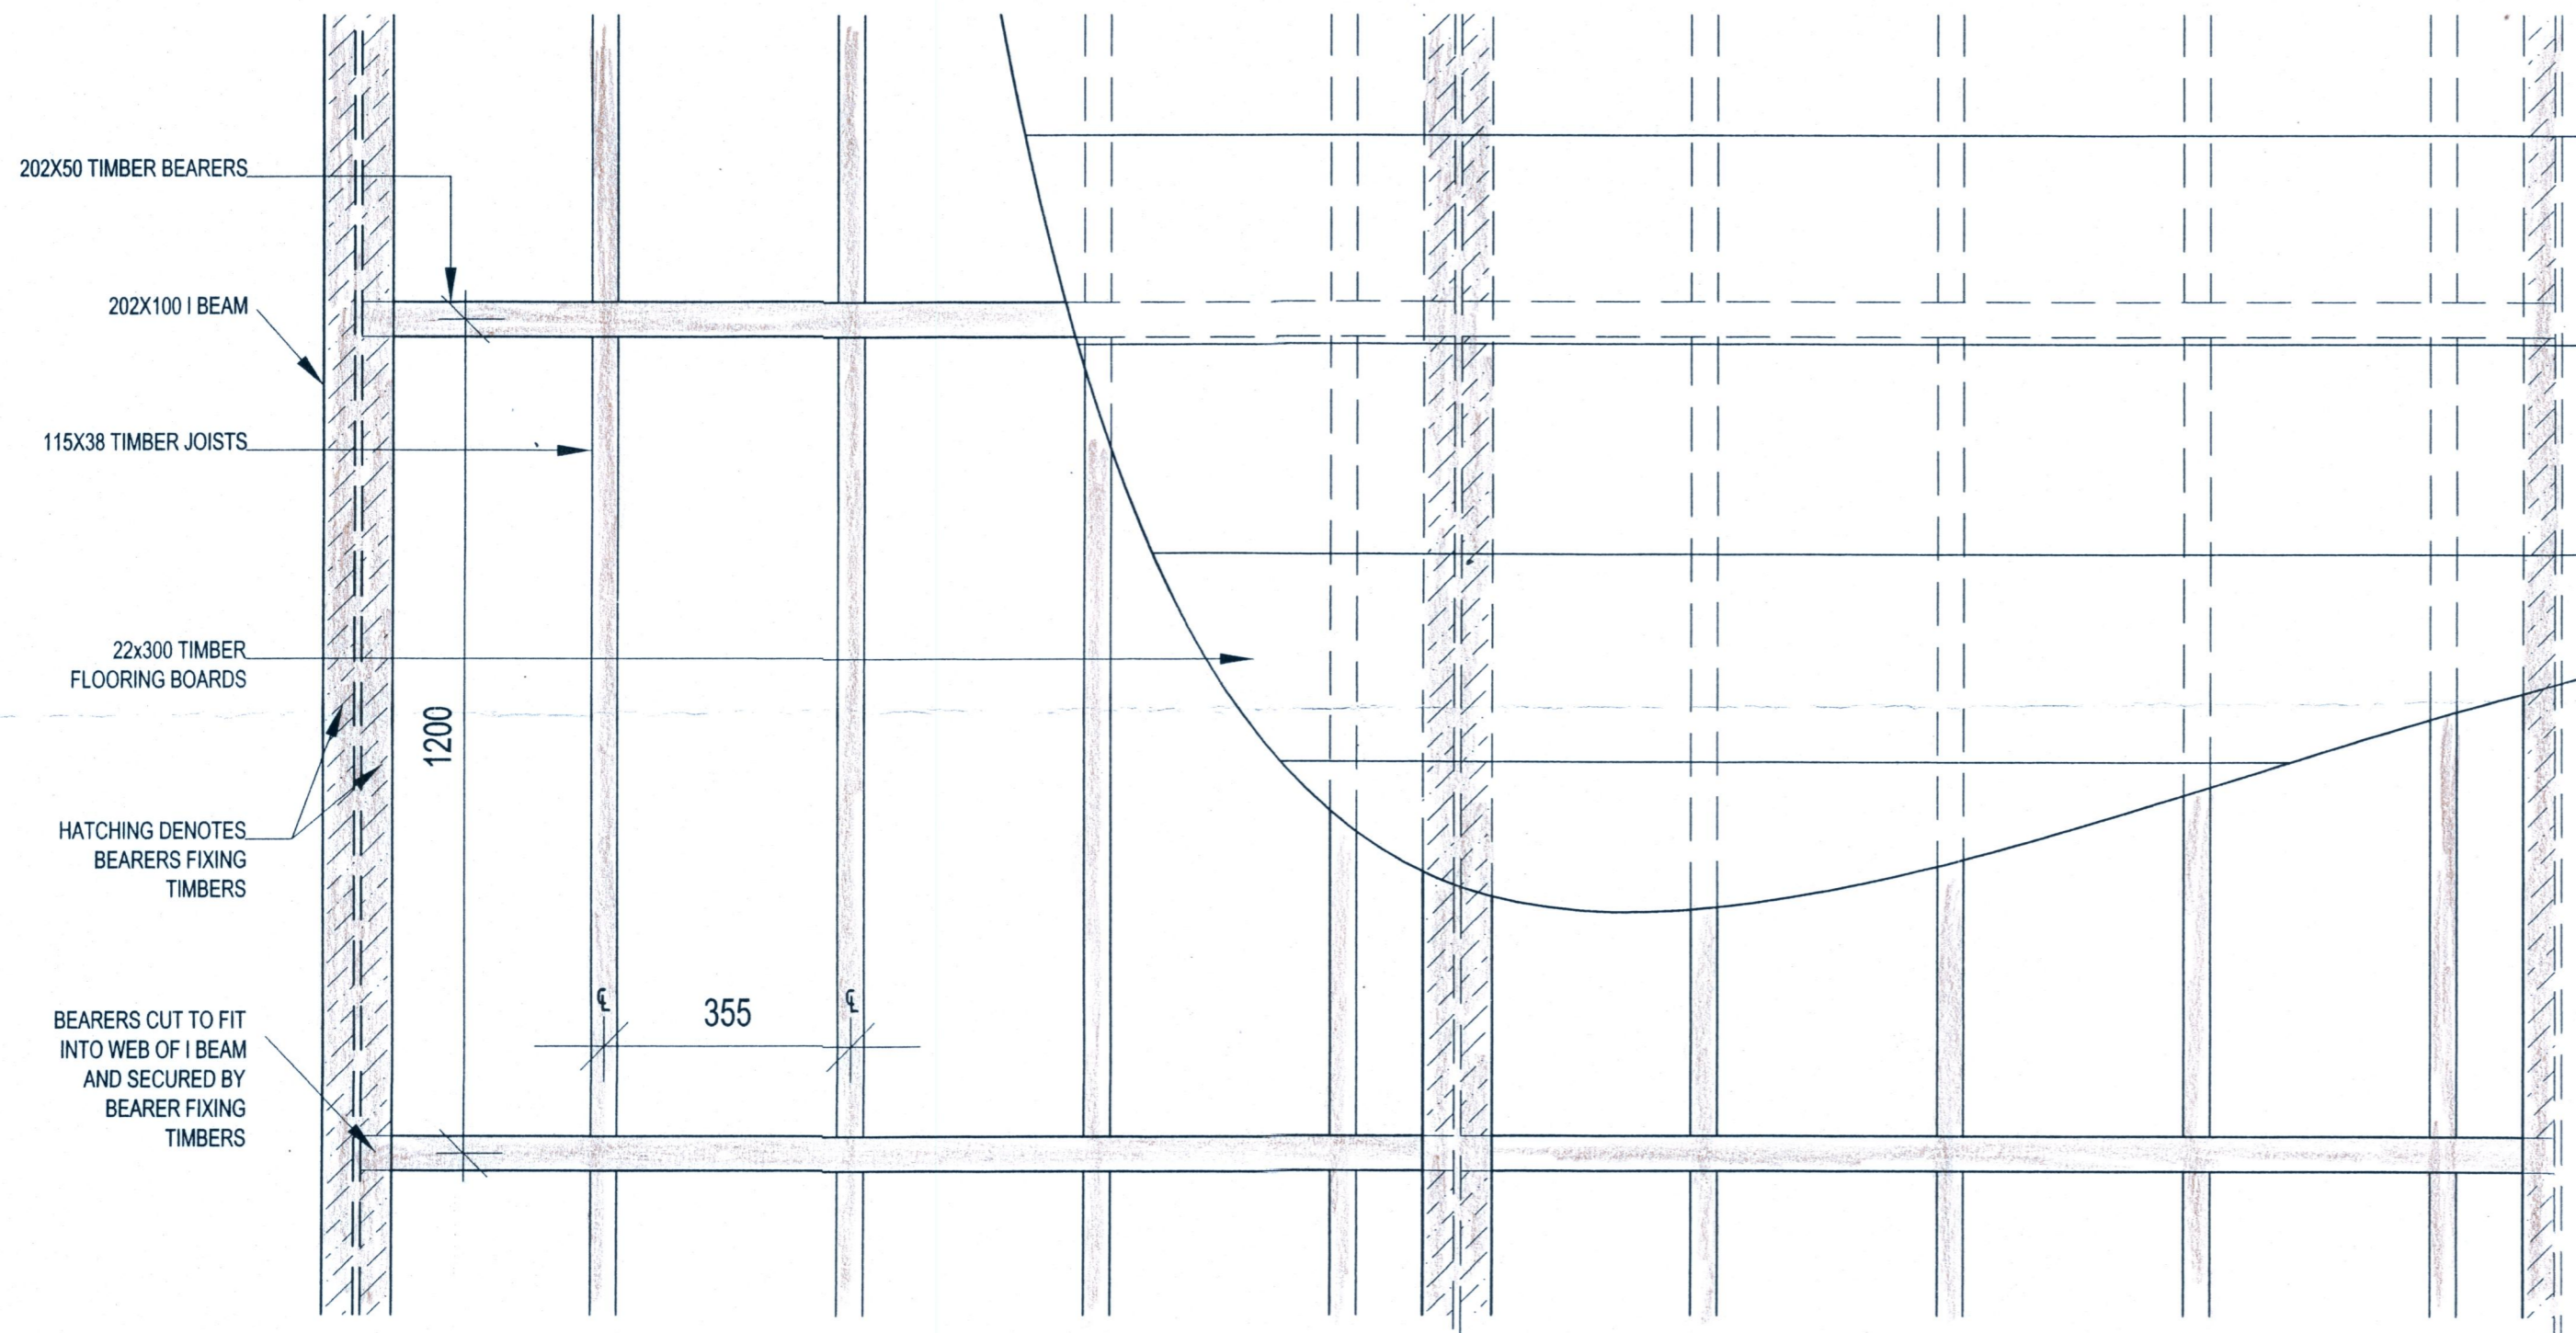

FLOOR TYPICAL ELEVATION SCALE 1:10

NAME	ADDRESS	SIGNATURE	ID	DATE
1	Dr. S.S. Kidgell 11A Berkeley Cres. Durban North	<i>[Signature]</i>	6003125038 081	13/03/2013
2	GG BURNE 9 BERKELEY CRES.	<i>[Signature]</i>	401213 5041 086	20/13/2013
3	M DITZ 8 BERKELEY CRES.	<i>[Signature]</i>	6401055055065	20/13/2013

ALETHEA DUNCAN-BROWN
B.BLD ARTS, B.ARCH, M. ARCH(UPE)
Pr. ARCH (Reg No:6630) MIArch, KZANIA

38 KELVIN PLACE
DURBAN NORTH
4051
PH: 031 563 9952 / 083 574 3358

ADDITIONS AND ALTERATIONS
TO EXISTING HOME
FOR
Mr B & Mrs B. CHELIUS
AT
11 BERKELEY CRESCENT
ON
REM OF ERF 1692 DURBAN NORTH

DATE: SEPTEMBER 2011 SCALES: AS SHOWN

DRAWN: RVS

DRAWINGS:

SUBMISSION DRAWINGS:
SECTION A-A
ELEVATIONS

JOB No:

DRAWING No:
105 104

ARCHITECT'S SIGNATURE:

[Signature]

CLIENT'S SIGNATURE:

B Chelius

[Signature]