


Reference	CAD-Line Survey-LOU
Effective Date	15/10/2015
Revision	01

Description	Quantity
Shrubs > 40 cm	
Trees	
Trees to Trim	
Bushclearing required (m)	

GAMMA 891 LT

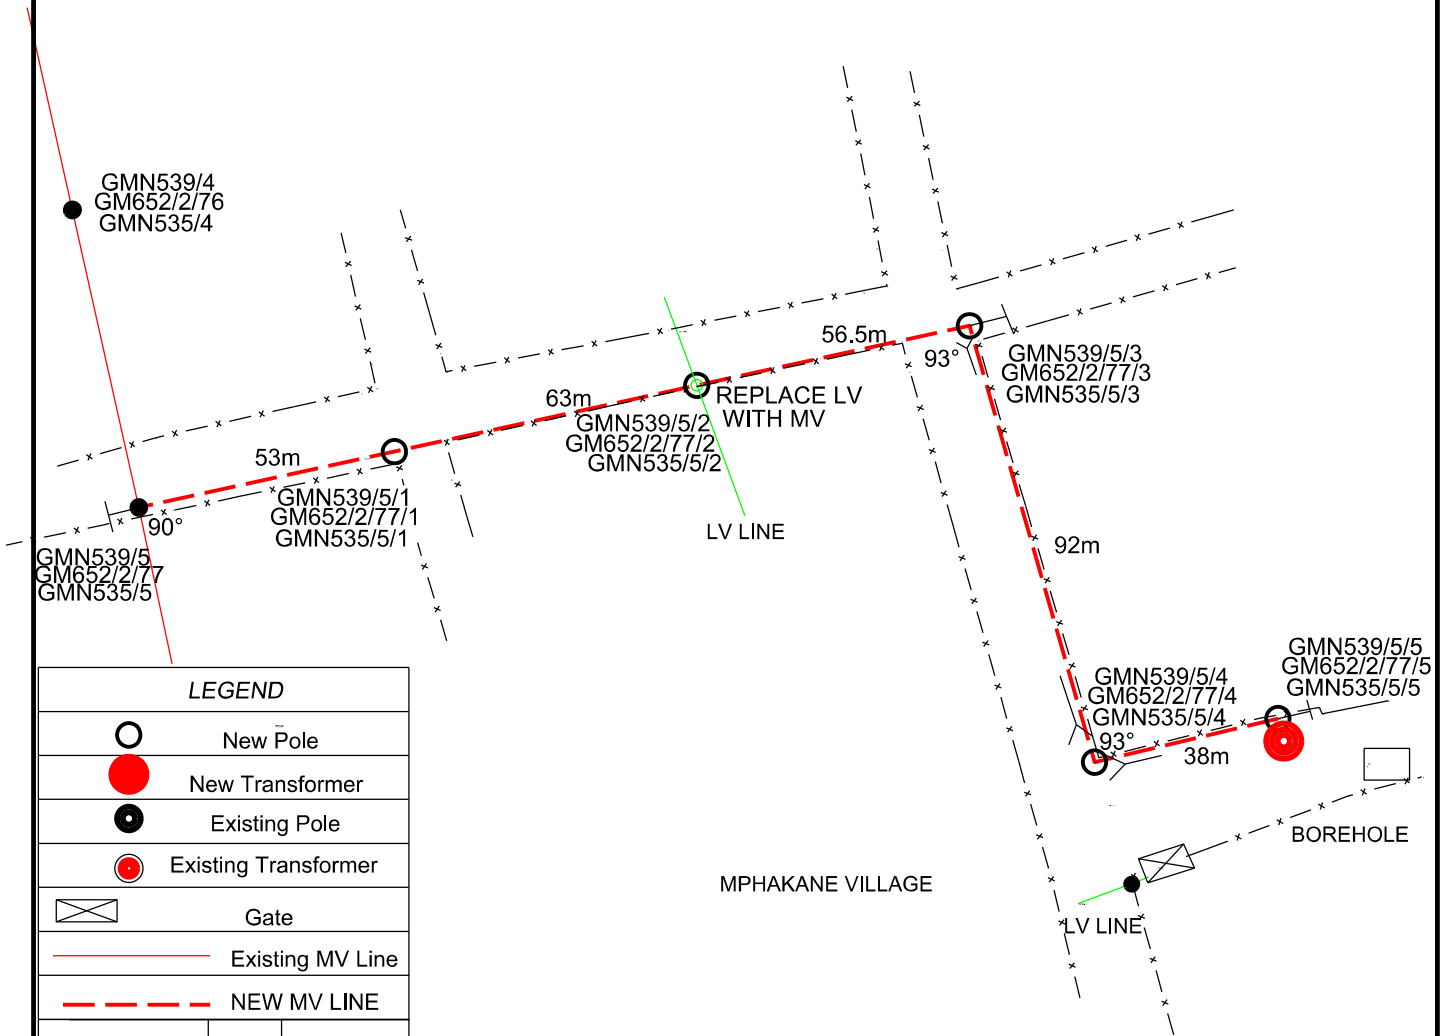

LEGEND		
	New Pole	
	New Transformer	
	Existing Pole	
	Existing Transformer	
	Gate	
	Existing MV Line	
	NEW MV LINE	
	3	
	2	
	1	
ZM MATHIBA	0	[12/09/2019]
SURVEYOR	REV	SURVEY DATE

FEEDER:	MPHAKANE 22KV	CUSTOMER:	MOPANI DISTRICT MUNICIPALITY
PROJECT NO:	G293476815	PROPERTY:	GAMMA 891 LT
CONDUCTOR:	FOX	CONTACT DETAILS	076 703 3010
LENGTH OF LINE:	302m	SCALE:	[1:2 500]
SURVEYOR:	Z.M MATHIBA	PAGE:	[1] of [1]
DRAUGHTSPERSON:	Z.M MATHIBA		

THIS DRAWING IS THE PROPERTY OF ESKOM
Disclaimer: Eskom is not responsible for any errors displayed on this drawing