


Reference	CAD-Line Survey-LOU
Effective Date	15/10/2015
Revision	01

Description	Quantity
Shrubs > 40 cm	
Trees	
Trees to Trim	
Bushclearing required (m)	

GAMMA 891 LT

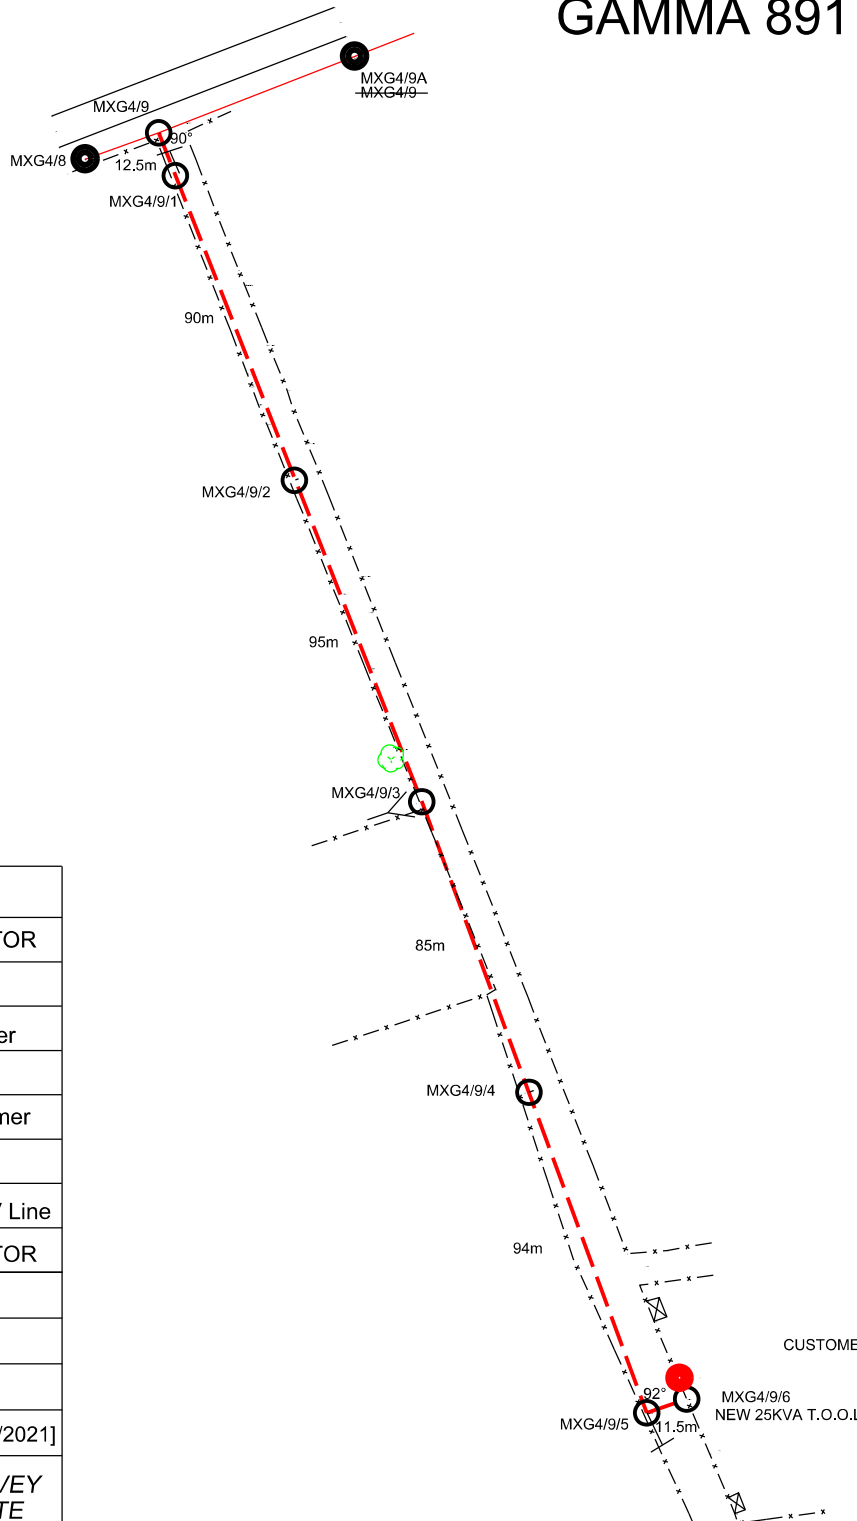

LEGEND		
	HV CONDUCTOR	
	New Pole	
	New Transformer	
	Existing Pole	
	Existing Transformer	
	New Line	
	Existing MV Line	
	LV CONDUCTOR	
	3	
	2	
	1	
ZM MATHIBA	0	[21/07/2021]
SURVEYOR	REV	SURVEY DATE

FEEDER: MAGPOT XIMATI 11KV	CUSTOMER: NKHENSANI NKUNA
PROJECT NO: G435847310	PROPERTY: GAMMA 891 LT
CONDUCTOR: FOX	CONTACT DETAILS
LENGTH OF LINE: 388m	SCALE: [1:2 500]
SURVEYOR: Z.M MATHIBA	PAGE: [1] of [1]
DRAUGHTSPERSON: Z.M MATHIBA	



THIS DRAWING IS THE PROPERTY OF ESKOM
Disclaimer: Eskom is not responsible for any errors displayed on this drawing