


Reference	CAD-Line Survey-LOU
Effective Date	15/10/2015
Revision	01

Description	Quantity
Shrubs > 40 cm	
Trees	
Trees to Trim	2
Bushclearing required (m)	

GAMMA 891 LT

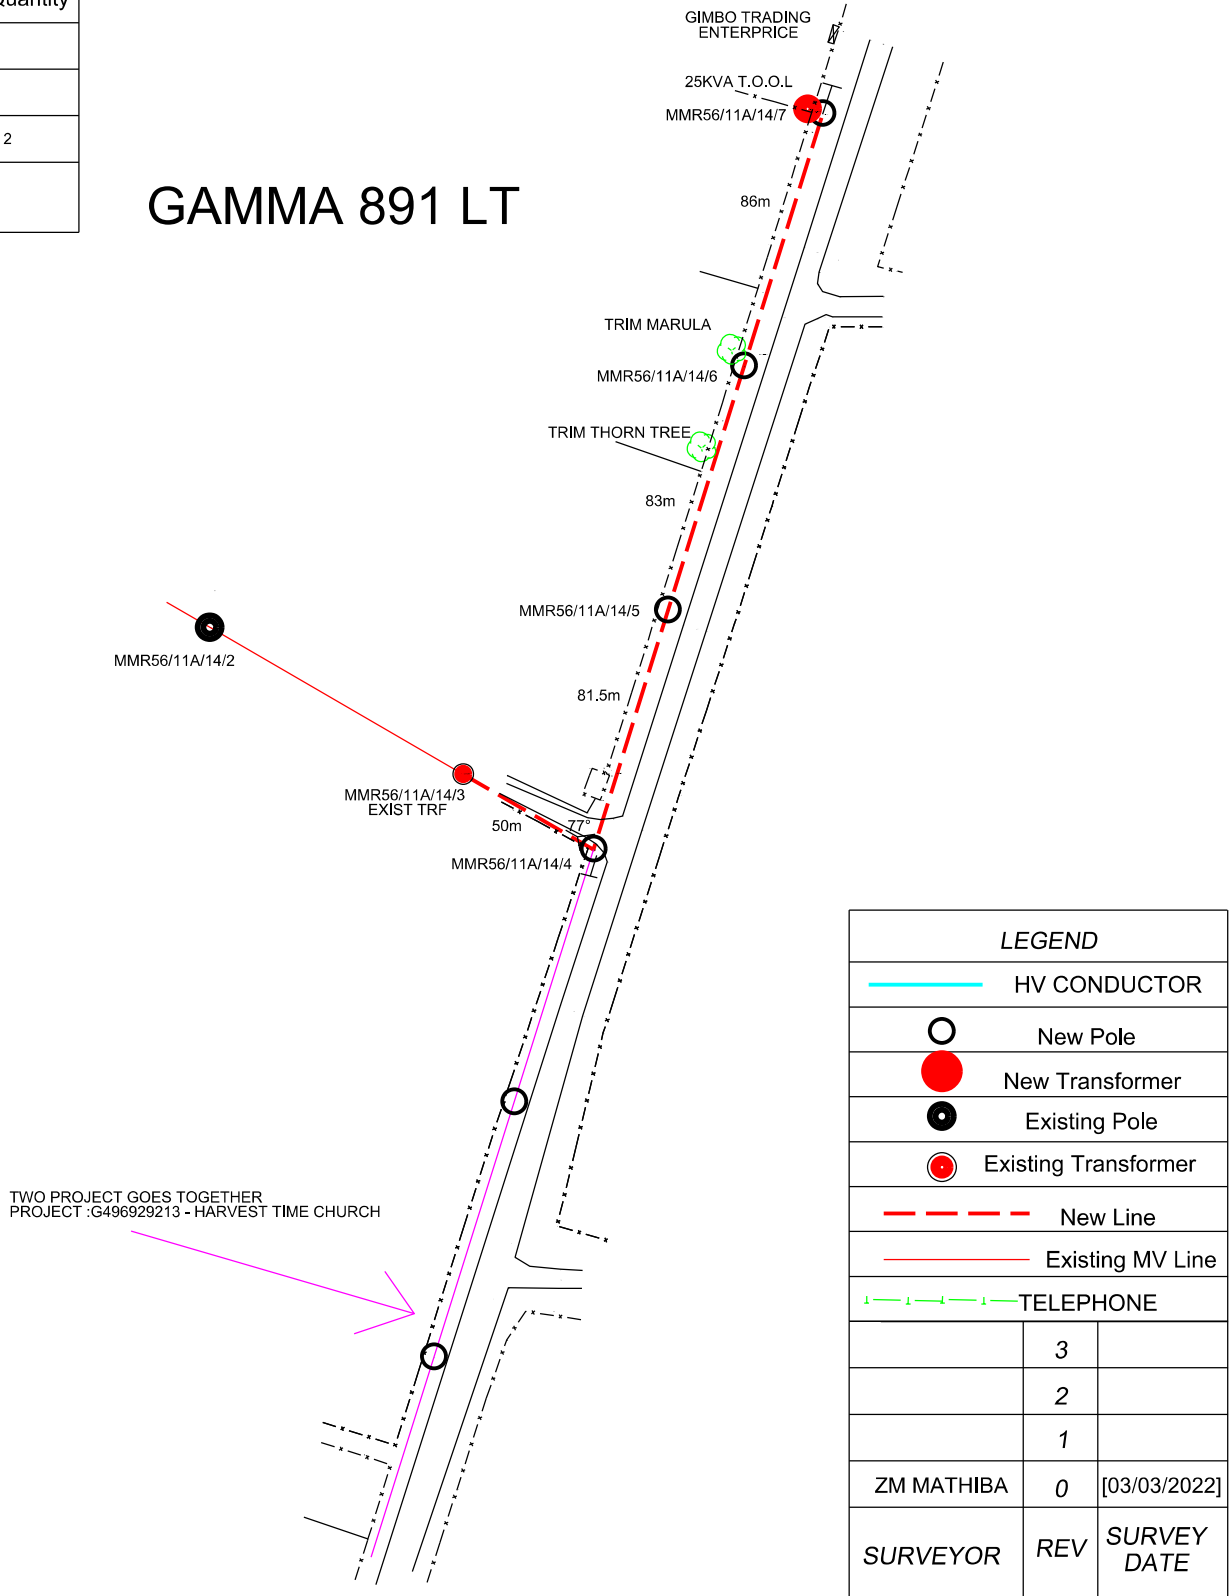

LEGEND		
	HV CONDUCTOR	
	New Pole	
	New Transformer	
	Existing Pole	
	Existing Transformer	
	New Line	
	Existing MV Line	
	TELEPHONE	
	3	
	2	
	1	
ZM MATHIBA	0	[03/03/2022]
SURVEYOR	REV	SURVEY DATE

FEEDER: MAGPOT MOROGOLO 11KV
PROJECT NO: G454814298
CONDUCTOR: FOX
LENGTH OF LINE: 300.5m
SURVEYOR: Z.M MATHIBA
DRAUGHTSPERSON: Z.M MATHIBA

CUSTOMER: GIMBO TRADING ENTERPRISE (PTY)LTD
PROPERTY: GAMMA 891 LT
CONTACT DETAILS
SCALE: [1:2 500]
PAGE: [1] of [1]

THIS DRAWING IS THE PROPERTY OF ESKOM
Disclaimer: Eskom is not responsible for any errors displayed on this drawing