


Reference	CAD-Line Survey-LOU
Effective Date	15/10/2015
Revision	01

Description	Quantity
Shrubs > 40 cm	
Trees	
Trees to Trim	
Bushclearing required (m)	

## GAMMA 891 LT

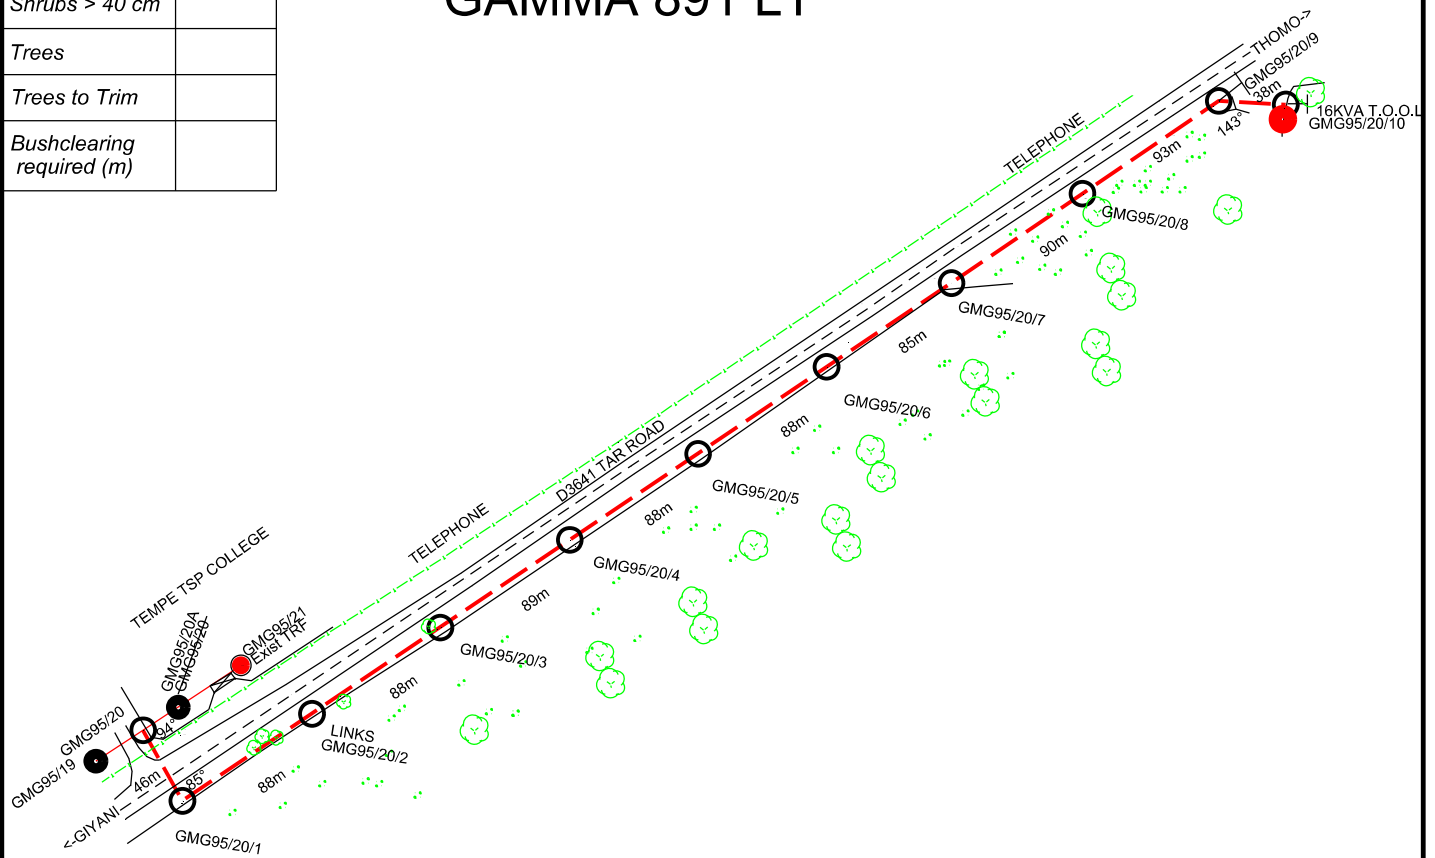

### LEGEND

	HV CONDUCTOR
	New Pole
	New Transformer
	Existing Pole
	Existing Transformer
	New Line
	Existing MV Line
	TELEPHONE

	3	
	2	
	1	
ZM MATHIBA	0	[24/05/2022]
SURVEYOR	REV	SURVEY DATE

FEEDER: GMG 22KV	CUSTOMER: NAPOLEON PHIPHIPHI	<p>THIS DRAWING IS THE PROPERTY OF Eskom Disclaimer: Eskom is not responsible for any errors displayed on this drawing</p>
PROJECT NO: G515452150	PROPERTY: GAMMA 891 LT	
CONDUCTOR: FOX	CONTACT DETAILS	
LENGTH OF LINE: 475m	SCALE: [1:2 500] PAGE: [1] of [1]	
SURVEYOR: Z.M MATHIBA		
DRAUGHTSPERSON: Z.M MATHIBA		