




ENGINEERING SURVEY DESIGN DRAWING

Reference	CAD-Line Survey-LOU
Effective Date	15/10/2015
Revision	01

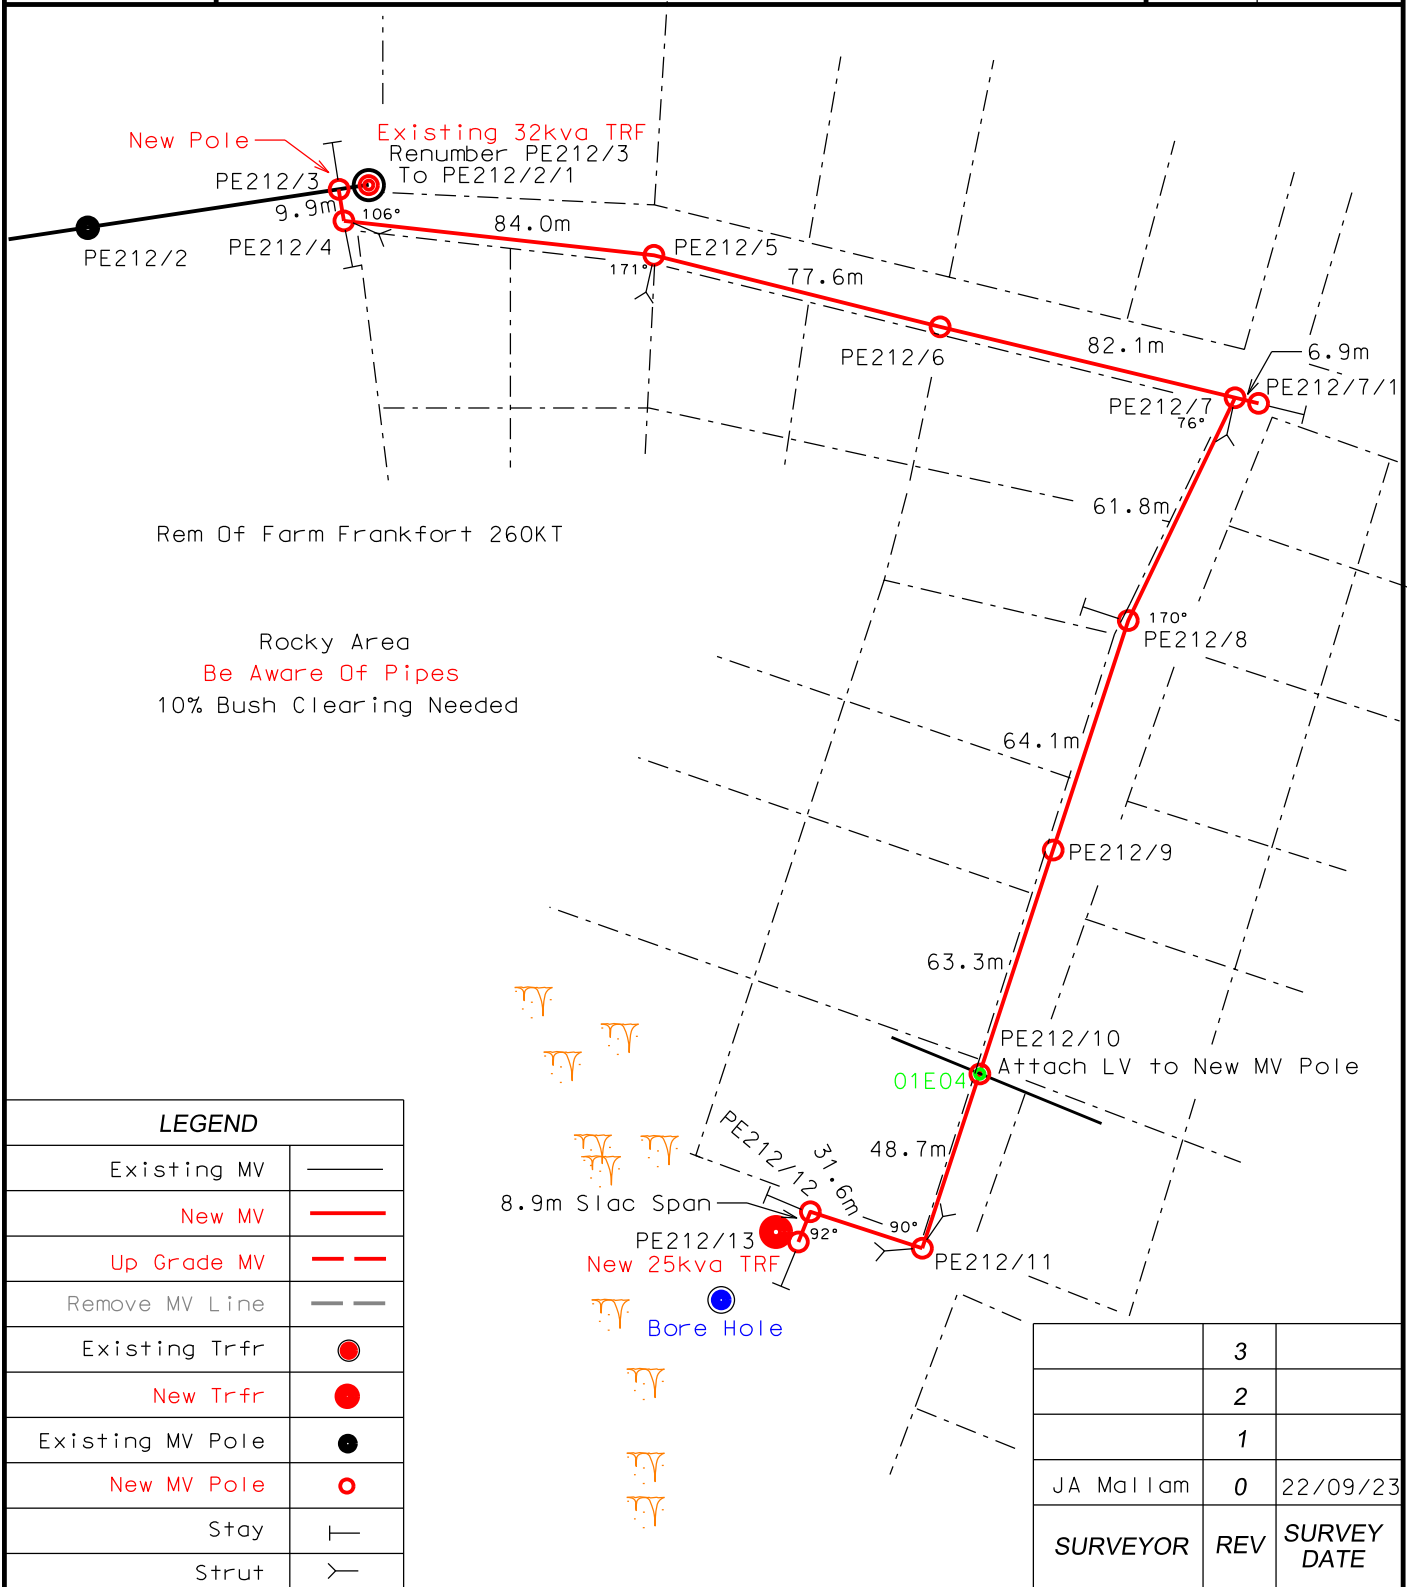

FEEDER:	Penge 22kv
PROJECT NO:	GB633797346
CONDUCTOR:	
LENGTH OF LINE:	0.538 km
SURVEYOR:	DICK DE BRUYN & ASSOCIATES
DRAUGHTSPERSON:	JA Mallam

CUSTOMER:	SEKHUKHUNE DISTRICT MUNICIPALITY
PROPERTY:	Rem Of Farm Frankfort 260KT
CONTACT DETAILS	JA Mallam
SCALE:	1:2000
PAGE:	1 of 1

N

THIS DRAWING IS THE PROPERTY OF ESKOM
 Disclaimer: Eskom is not responsible for any errors displayed on this drawing