


Reference	CAD-Line Survey-LOU
Effective Date	15/10/2015
Revision	01

Existing 22kV Line already dismantled from pole SB5 to pole number SB5/3 = 272.0m
 Pole SB5/3 to SB5.6 to be dismantled = 217m

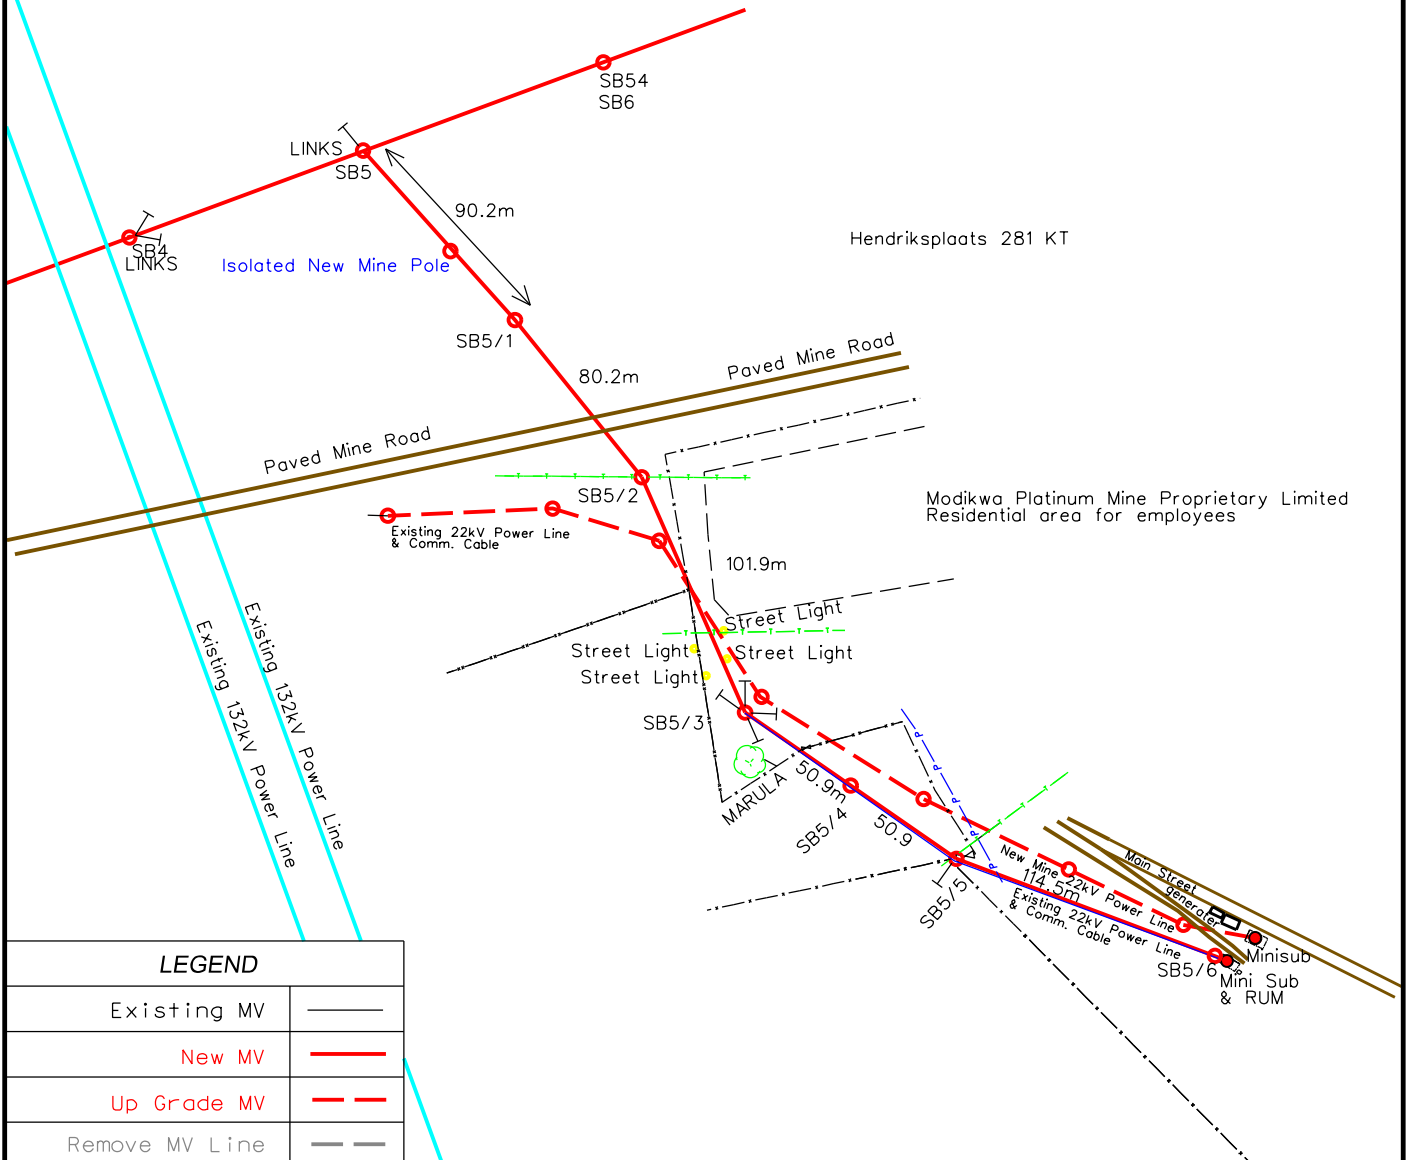

LEGEND

Existing MV	—
New MV	—
Up Grade MV	- - -
Remove MV Line	- - -
Existing Trfr	●
New Trfr	●
Existing MV Pole	●
New MV Pole	○
Stay	┆
Strut	┆

	3	
	2	
	1	
M J Ramoadi	0	20/09/2023
SURVEYOR	REV	SURVEY DATE

FEEDER: Badikila 22 kV
PROJECT NO: GB663264068
CONDUCTOR:
LENGTH OF LINE: 489.0m = 0.5km
SURVEYOR: Cheetah Surveyors
DRAUGHTSPERSON: M J Ramoadi

CUSTOMER: Modikwa Platinum Mine Proprietary Limited
PROPERTY: Hendriksplaats 281 KT
CONTACT DETAILS: M J Ramoadi
SCALE: 1 : 3000
PAGE: 1 of 1

THIS DRAWING IS THE PROPERTY OF ESKOM
 Disclaimer: Eskom is not responsible for any errors displayed on this drawing