


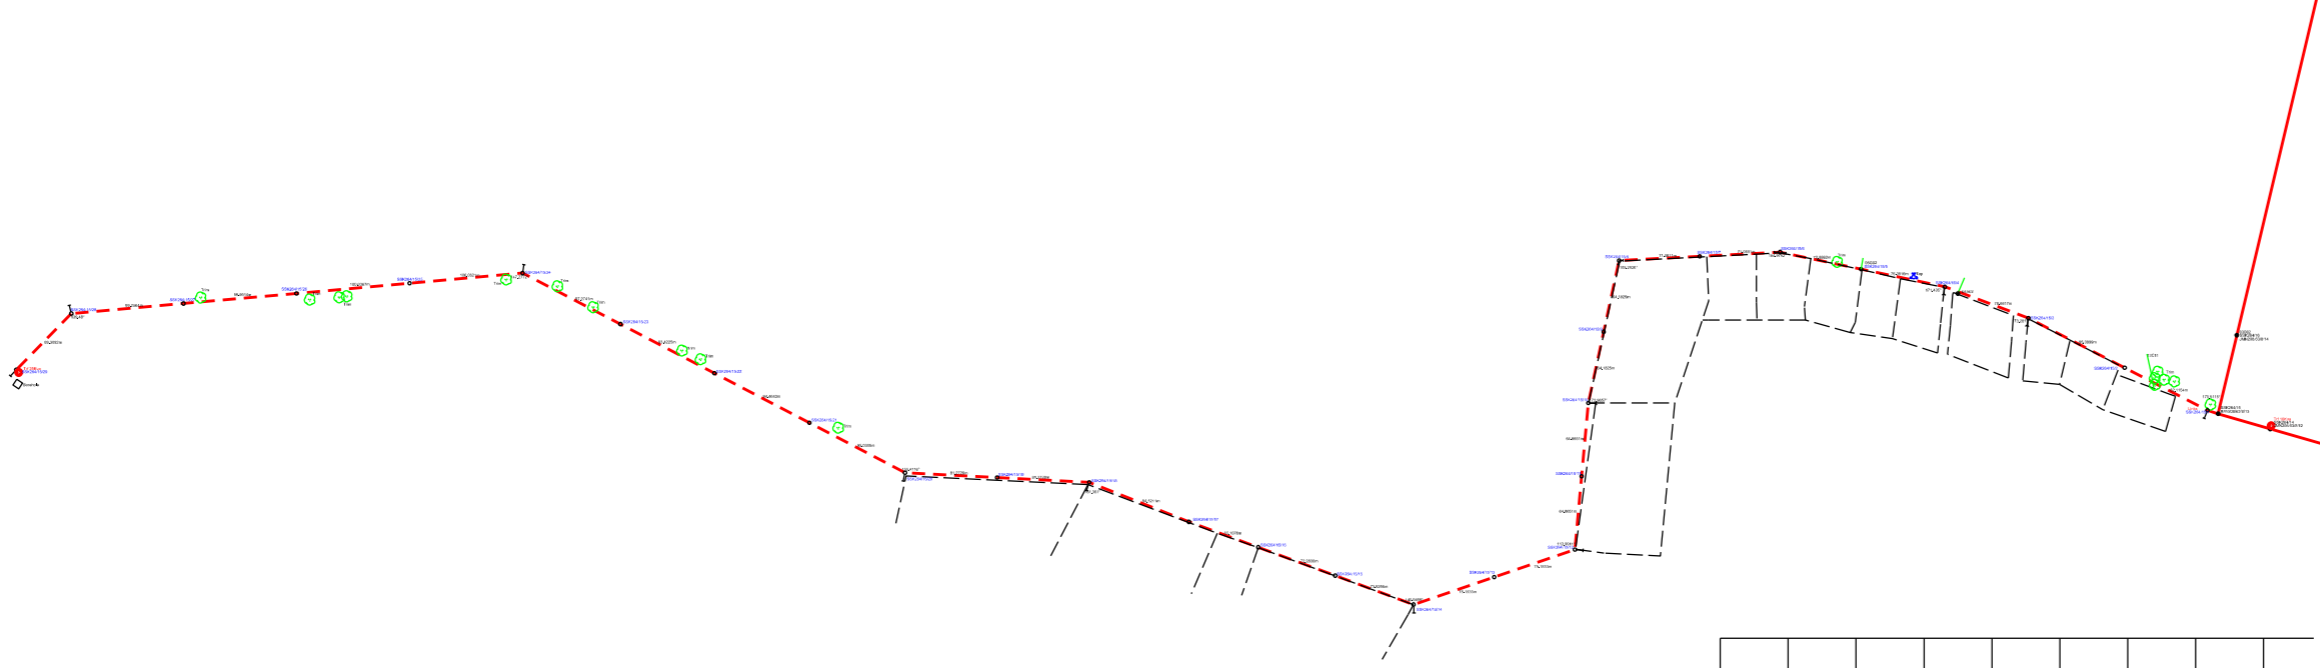

ENGINEERING SURVEY DESIGN DRAWING


Reference	CAD-Line Survey-LOU
Effective Date	15/10/2015
Revision	01



LEGEND	
	Proposed Trf
	Proposed Pole
	Existing Pole
	Existing Line
	Proposed Line
	Existing Trf
	Man Hole
	Pipe Line

	3	
	2	
	1	
	0	
SURVEYOR	REV	SURVEY DATE

FEEDER:	Sekutlong 22Kv	CUSTOMER:	Sekhukhune Municipality
PROJECT NO:	GF294517652A	PROPERTY:	781 KS
CONDUCTOR:		CONTACT DETAILS	015 230 1704
LENGTH OF LINE:	2281.637m	SCALE:	PAGE: [1] of [1]
SURVEYOR:	M. Musetsho		
DRAUGHTSPERSON:	M. Musetsho		

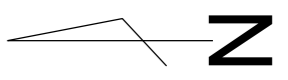

THIS DRAWING IS THE PROPERTY OF ESKOM
 Disclaimer: Eskom is not responsible for any errors displayed on this drawing