


Reference	CAD-Line Survey-LOU
Effective Date	15/10/2015
Revision	01

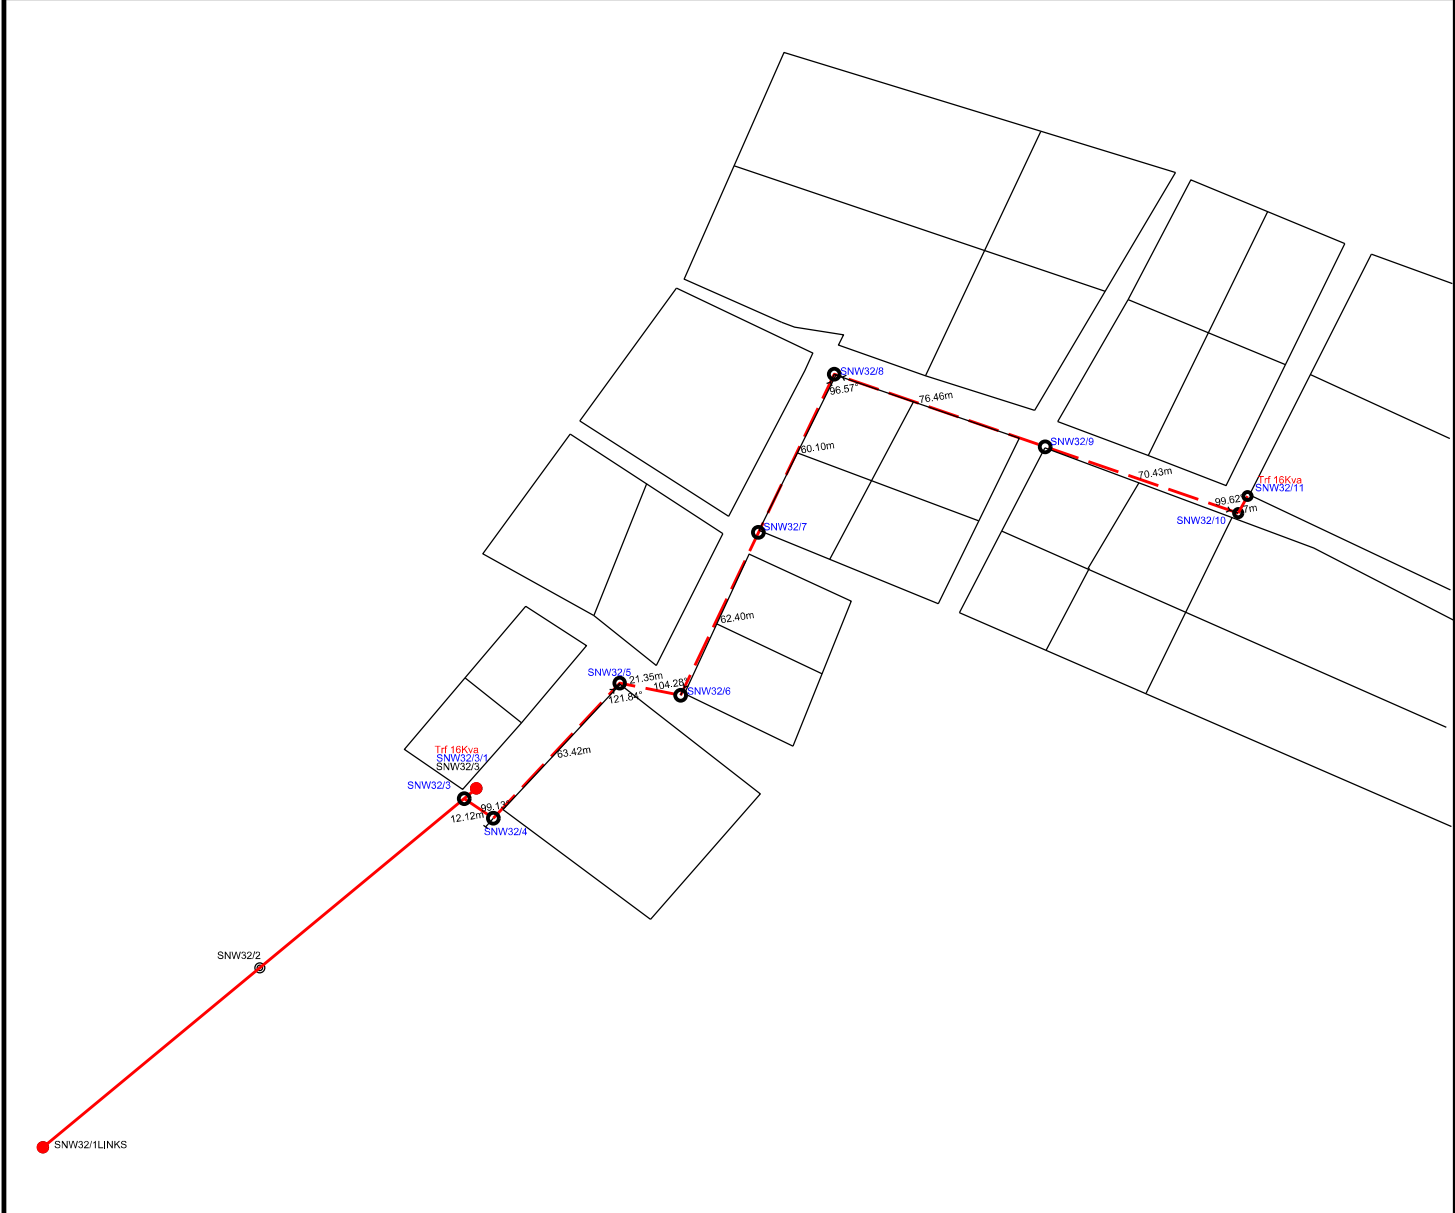

LEGEND	
	Proposed Trf
	Proposed Pole
	Existing Pole
	Existing Line
	Proposed Line
	Existing Trf
	Man Hole
	Pipe Line

	3	
	2	
	1	
	0	
SURVEYOR	REV	SURVEY DATE

FEEDER:	Nkoana 22Kv
PROJECT NO:	GF295771376A
CONDUCTOR:	
LENGTH OF LINE:	372.097m
SURVEYOR:	M. Mokgwadi
DRAUGHTSPERSON:	M. Mokgwadi

CUSTOMER:	Makgaleng
PROPERTY:	Mooiplas 516/56 KT
CONTACT DETAILS	015 230 1704
SCALE:	PAGE: [1] of [1]

THIS DRAWING IS THE PROPERTY OF Eskom. Disclaimer: Eskom is not responsible for any errors displayed on this drawing