


Reference	CAD-Line Survey-LOU
Effective Date	15/10/2015
Revision	01

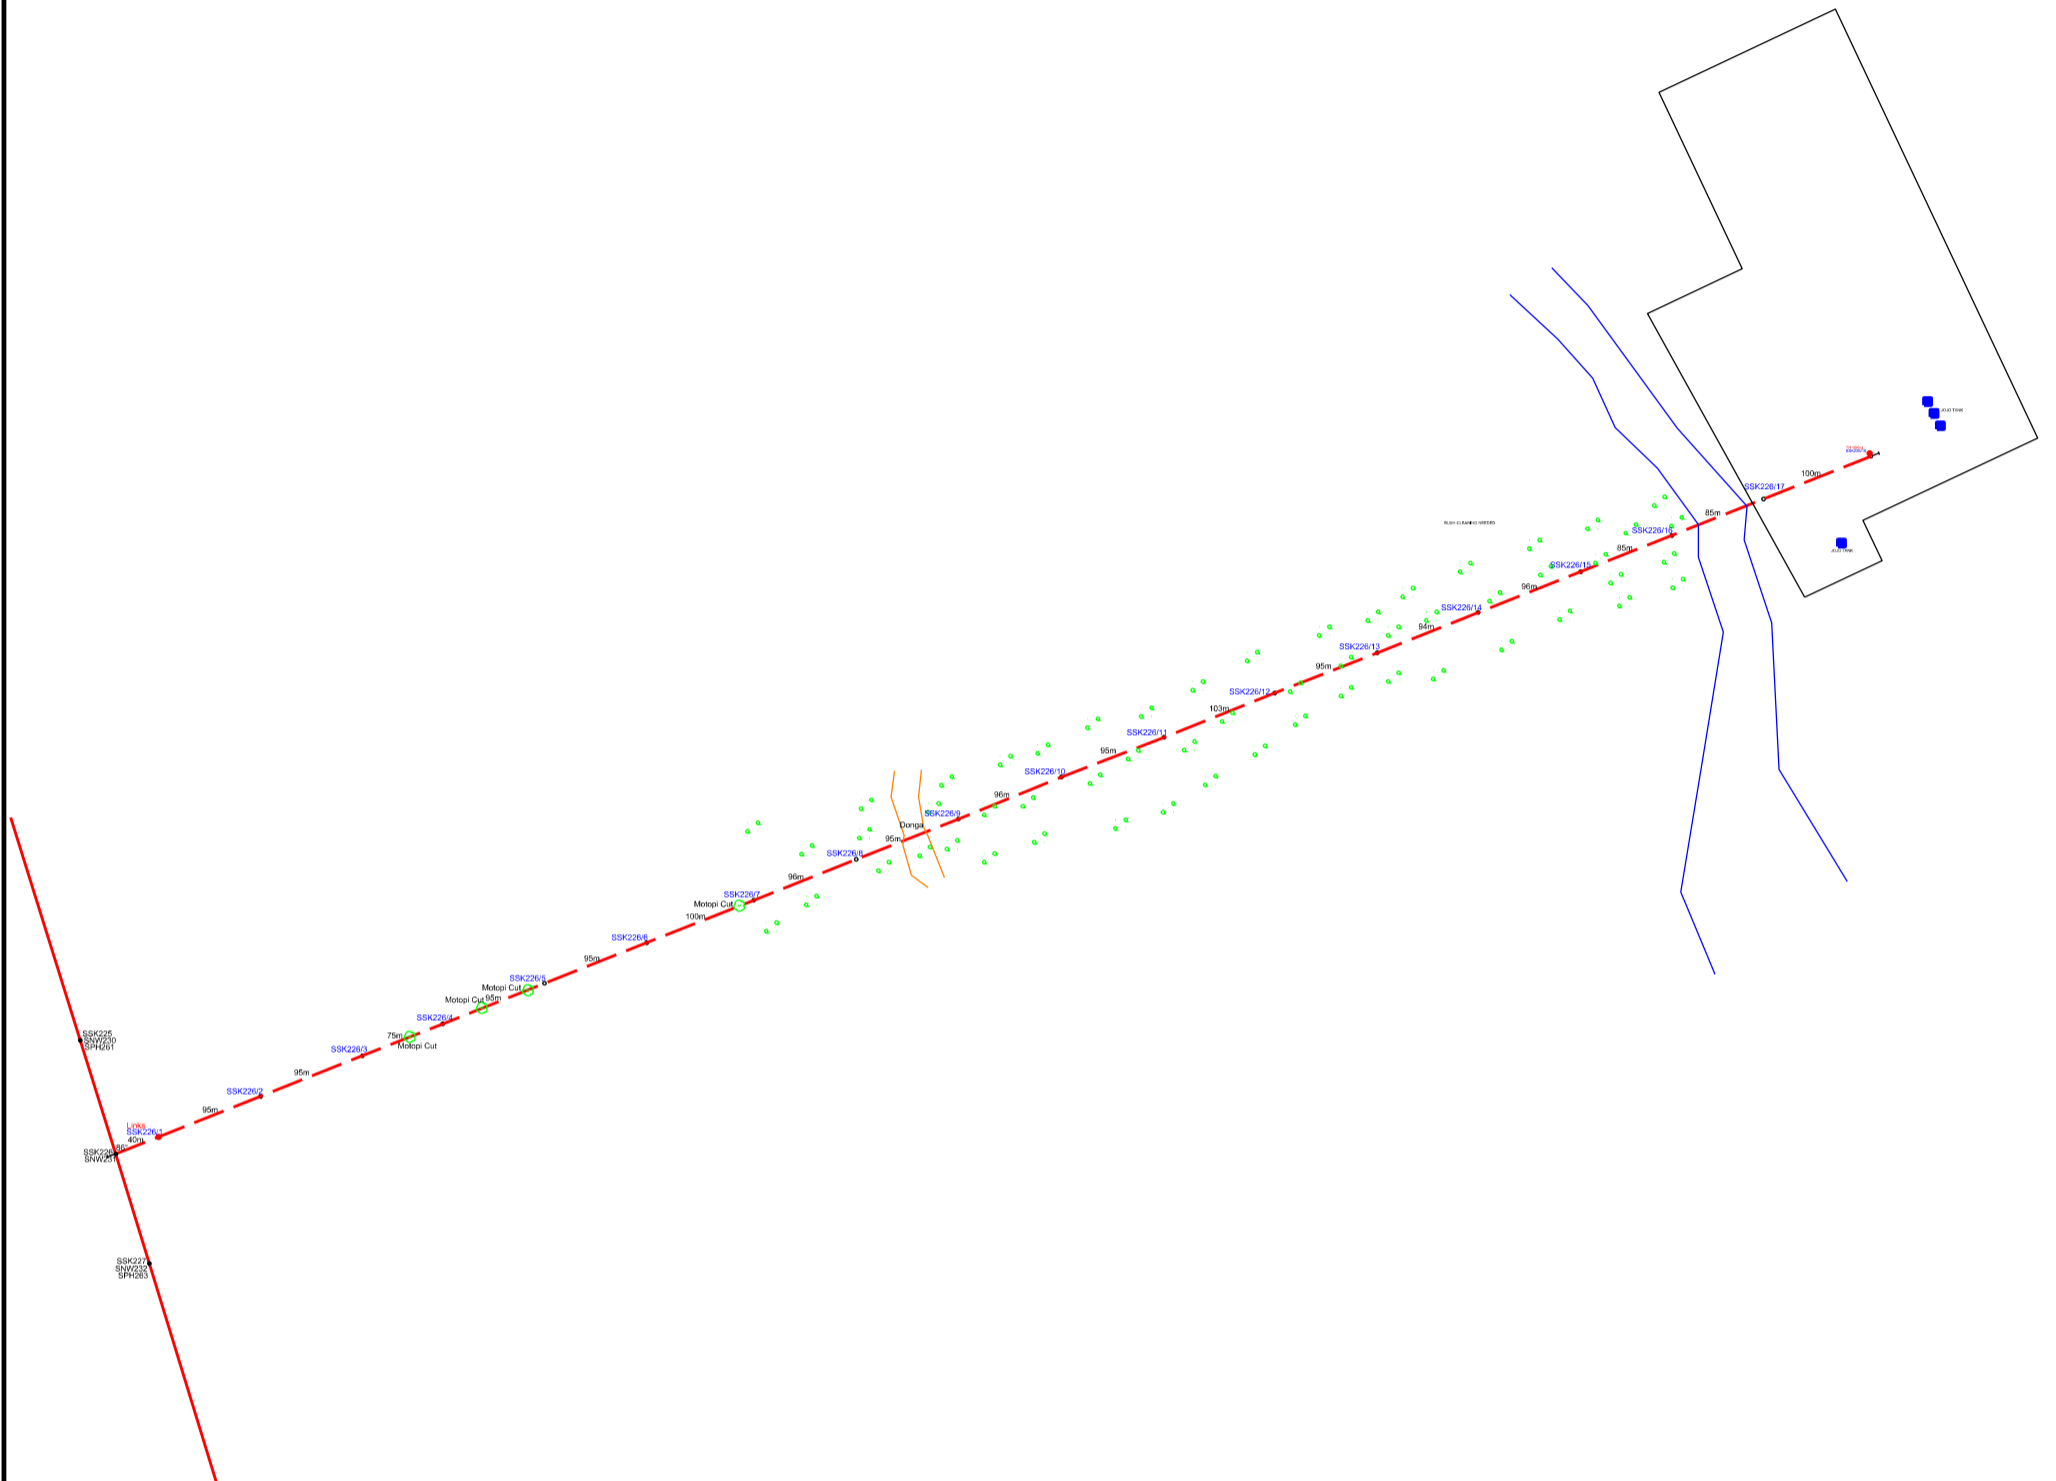

### LEGEND

	Proposed Trf
	Proposed Pole
	Existing Pole
	Existing Line
	Proposed Line
	Existing Trf
	Man Hole
	Pipe Line

	3	
	2	
	1	
	0	
<b>SURVEYOR</b>	<b>REV</b>	<b>SURVEY DATE</b>

<b>FEEDER:</b> SNW/SSK	<b>CUSTOMER:</b> GF519334254	
<b>PROJECT NO:</b> GF519334254		
<b>CONDUCTOR:</b>	<b>PROPERTY:</b> 772 JS	
<b>LENGTH OF LINE:</b> 1.635 km		
<b>SURVEYOR:</b> M. Musetsho	<b>CONTACT DETAILS</b> 015 230 1704	
<b>DRAUGHTSPERSON:</b> L. Nkuna	<b>SCALE:</b>	<b>PAGE:</b> [1] of [1]

THIS DRAWING IS THE PROPERTY OF ESKOM  
Disclaimer: Eskom is not responsible for any errors displayed on this drawing