


Reference	CAD-Line Survey-LOU
Effective Date	15/10/2015
Revision	01

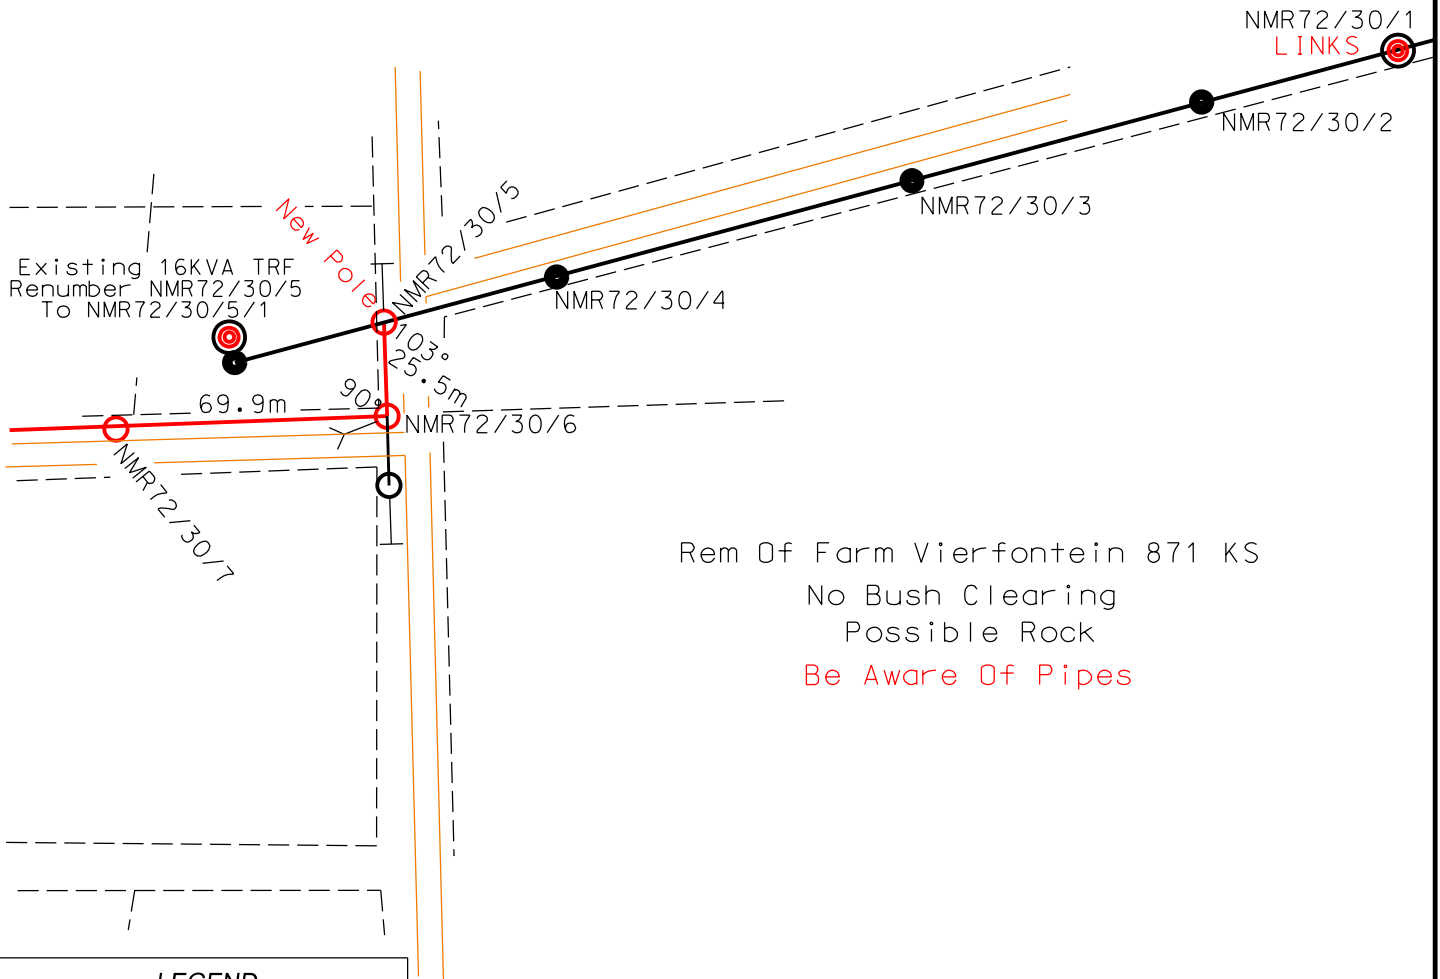

LEGEND

Existing MV	—
New MV	—
Up Grade MV	- - -
Remove MV Line	- - -
Existing Trfr	●
New Trfr	●
Existing MV Pole	●
New MV Pole	○
Stay	├
Strut	┘

		3	
		2	
		1	
	JA Mallam	0	11/11/21
	SURVEYOR	REV	SURVEY DATE

FEEDER:	MASERUMULA PARK NORTH 22kV
PROJECT NO:	GM456343977
CONDUCTOR:	
LENGTH OF LINE:	0.491km
SURVEYOR:	JA Mallam
DRAUGHTSPERSON:	African Consulting Survryors

CUSTOMER:	J Baloyi
PROPERTY:	Rem Of Farm Vierfontein 871 KS
CONTACT DETAILS	073 601 4328
SCALE:	1:2000
PAGE:	1 of 2

THIS DRAWING IS THE PROPERTY OF ESKOM
Disclaimer: Eskom is not responsible for any errors displayed on this drawing