


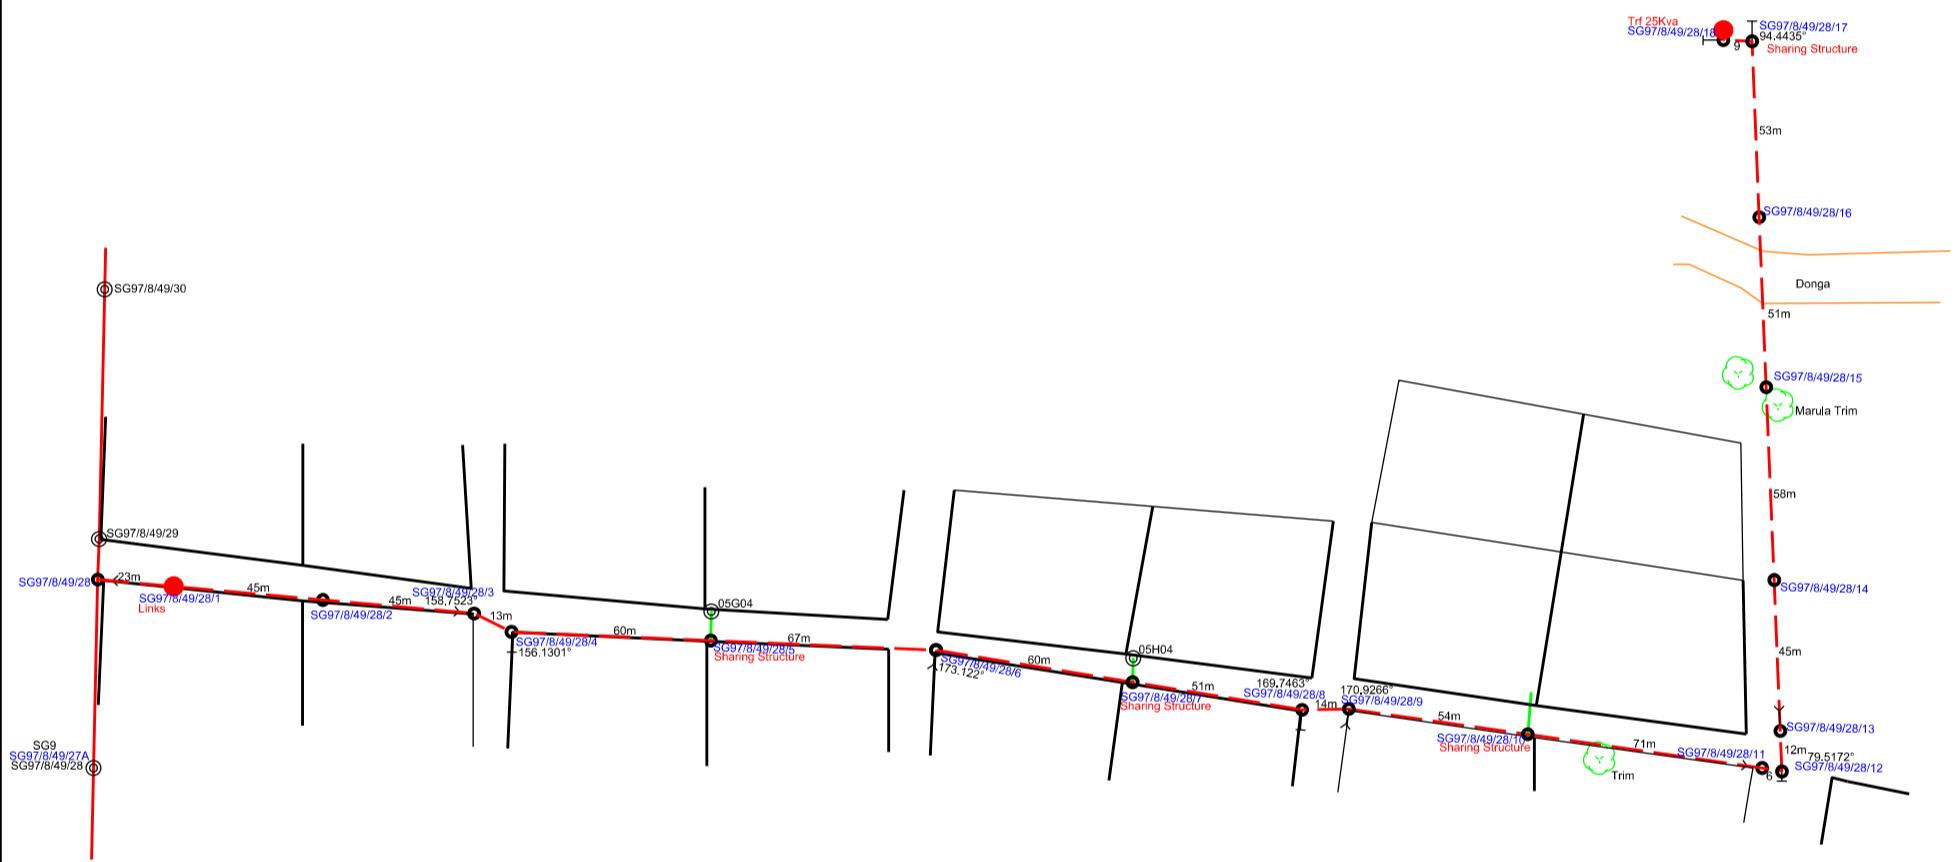

ENGINEERING SURVEY DESIGN DRAWING

Reference	CAD-Line Survey-LOU
Effective Date	15/10/2015
Revision	01



LEGEND

	Proposed Equipment
	Proposed Pole
	Existing Pole
	Existing Line
	Proposed Line
	Existing Trf
	Man Hole
	Pipe Line

	3	
	2	
	1	
	0	
SURVEYOR	REV	SURVEY DATE

FEEDER: Steelpoort Groothoek 22KV

CUSTOMER: Sekhukhune District Municipality

PROJECT NUMBER: GS506091912

PROPERTY: Groothoek 256 KT

CONDUCTOR:

LENGTH OF LINE: 734.125m

SURVEYOR: M. Mokgwadi

CONTACT DETAILS: 015 230 1704

DRAUGHTSPERSON: L. Nkuna

SCALE:

PAGE: [1] of [1]



THIS DRAWING IS THE PROPERTY OF Eskom
Disclaimer: Eskom is not responsible for any errors displayed on this drawing