




ENGINEERING SURVEY DESIGN DRAWING

Reference	CAD-Line Survey-LOU
Effective Date	15/10/2015
Revision	01

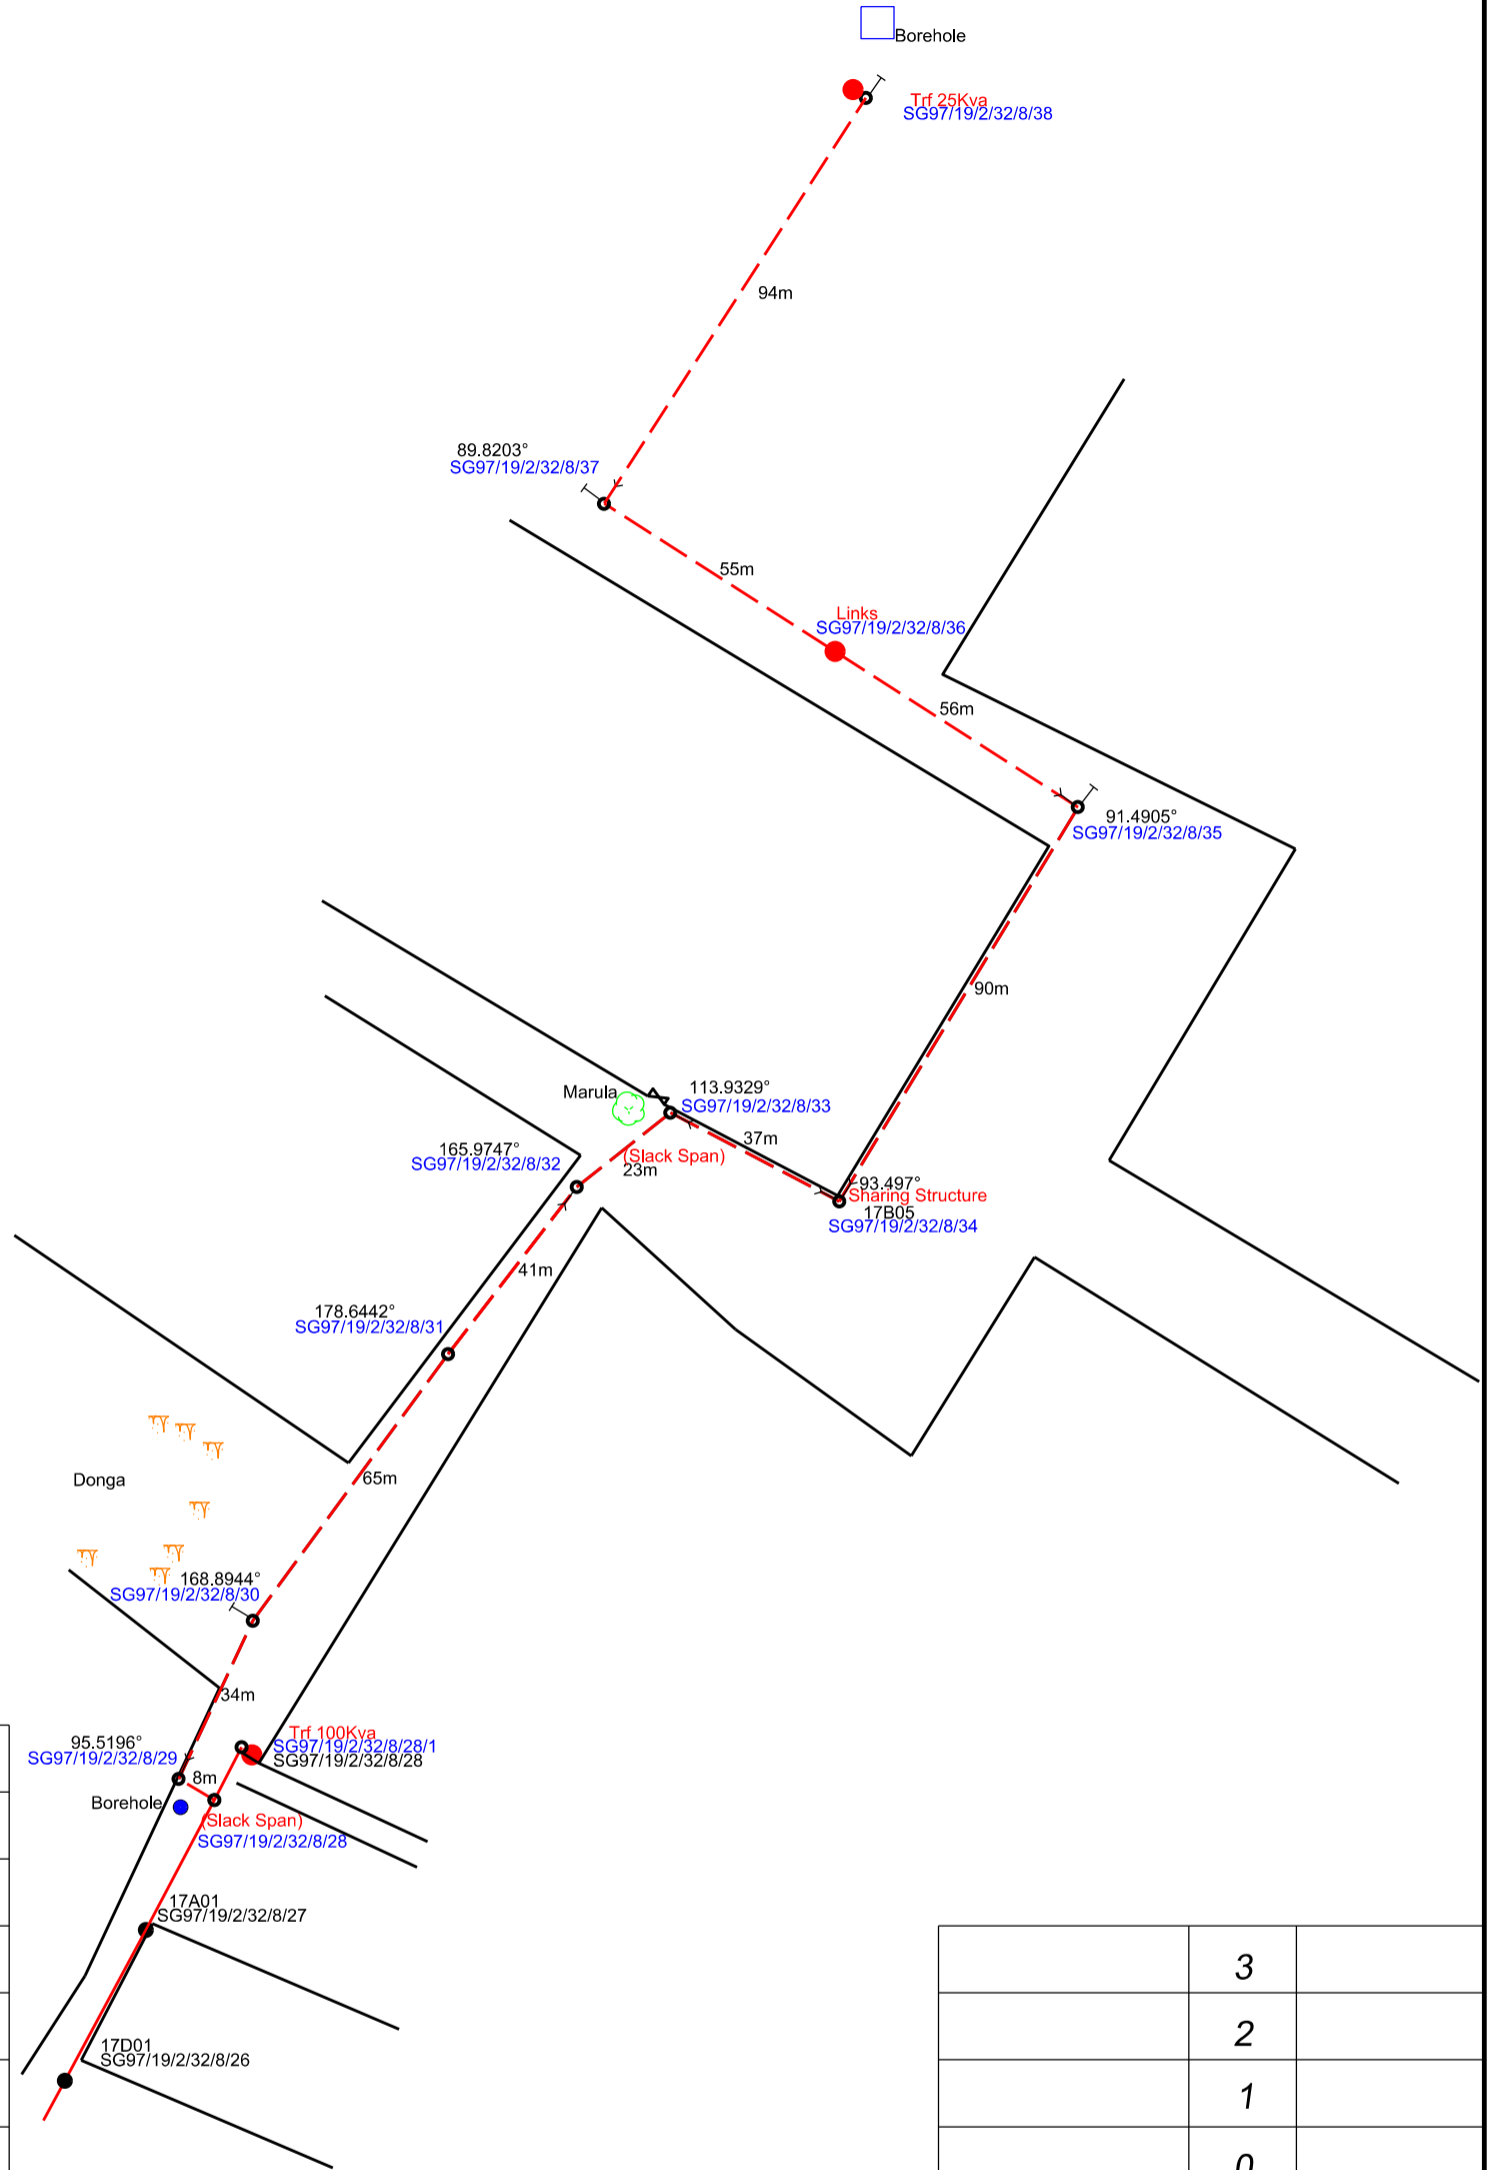

LEGEND	
	Proposed Equipment
	Proposed Pole
	Existing Pole
	Existing Line
	Proposed Line
	Existing Trf
	Man Hole
	Pipe Line

SURVEYOR	REV	SURVEY DATE
	3	
	2	
	1	
	0	

FEEDER: Steelpoort Groothoek 22Kv
PROJECT NO: GS543688065
CONDUCTOR:
LENGTH OF LINE: 506m
SURVEYOR: M. Mokgwadi
DRAUGHTSPERSON: L. Nkuna

CUSTOMER: Sekhukhune District Municipality
PROPERTY: Twyfelaar 119 KT
CONTACT DETAILS: 015 230 1704
SCALE:
PAGE: [1] of [1]

THIS DRAWING IS THE PROPERTY OF ESKOM
Disclaimer: Eskom is not responsible for any errors displayed on this drawing