
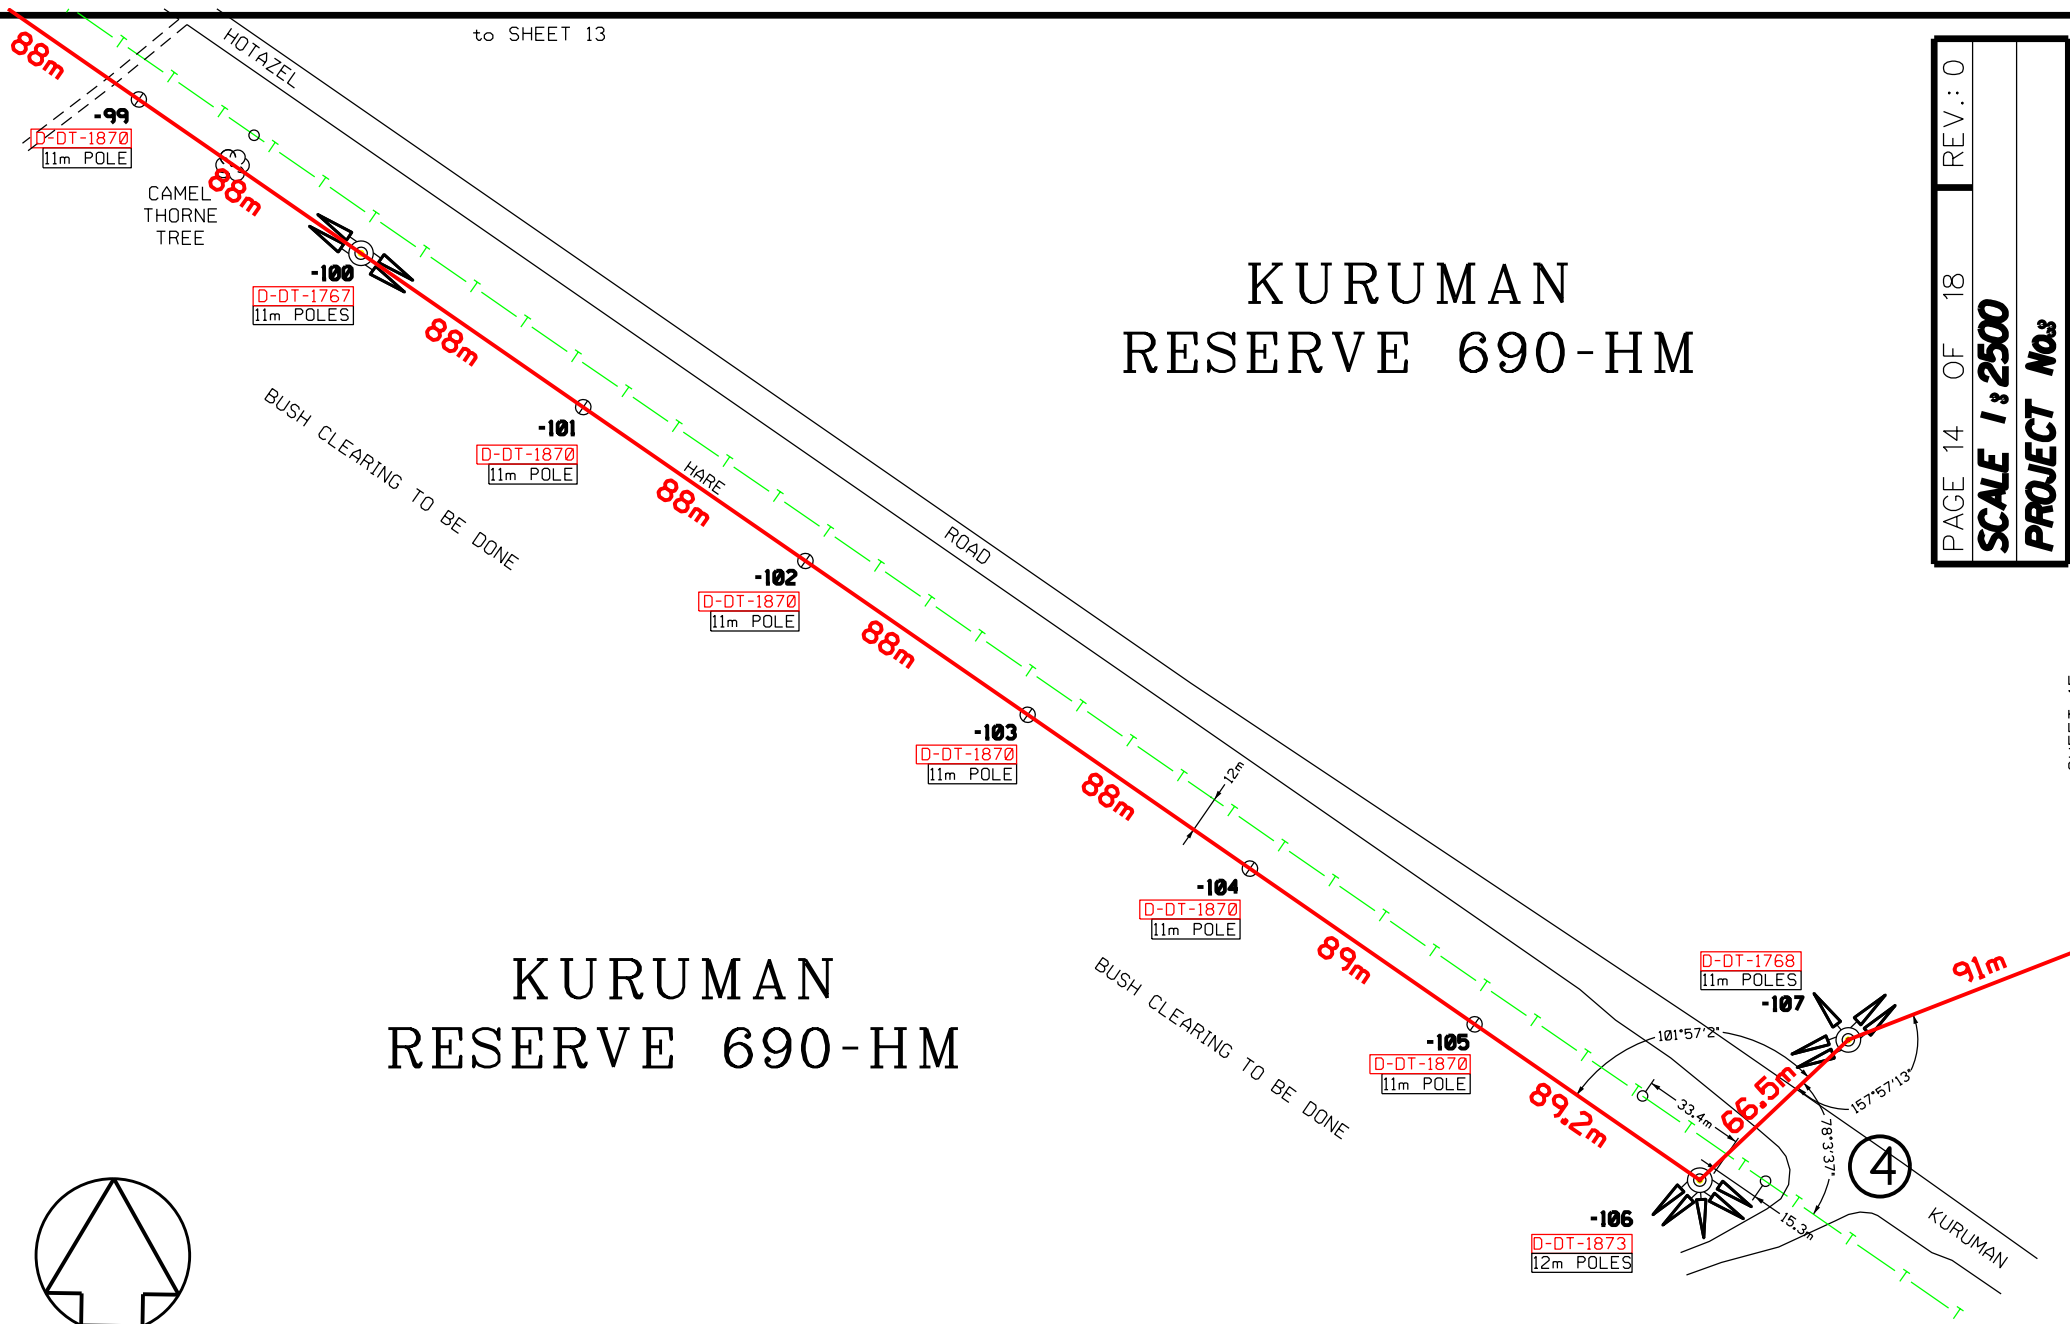


to SHEET 13

KURUMAN RESERVE 690-HM

PAGE 14 OF 18	REV.: 0
SCALE 1:2500	
PROJECT No.s	

KURUMAN RESERVE 690-HM

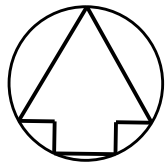

to SHEET 15