


SCALES:  
Horizontal 1:1000  
Vertical 1:200  
DATUM 45.000

LONGSECTION SECTION 1  
FROM 0.000 TO 112.721

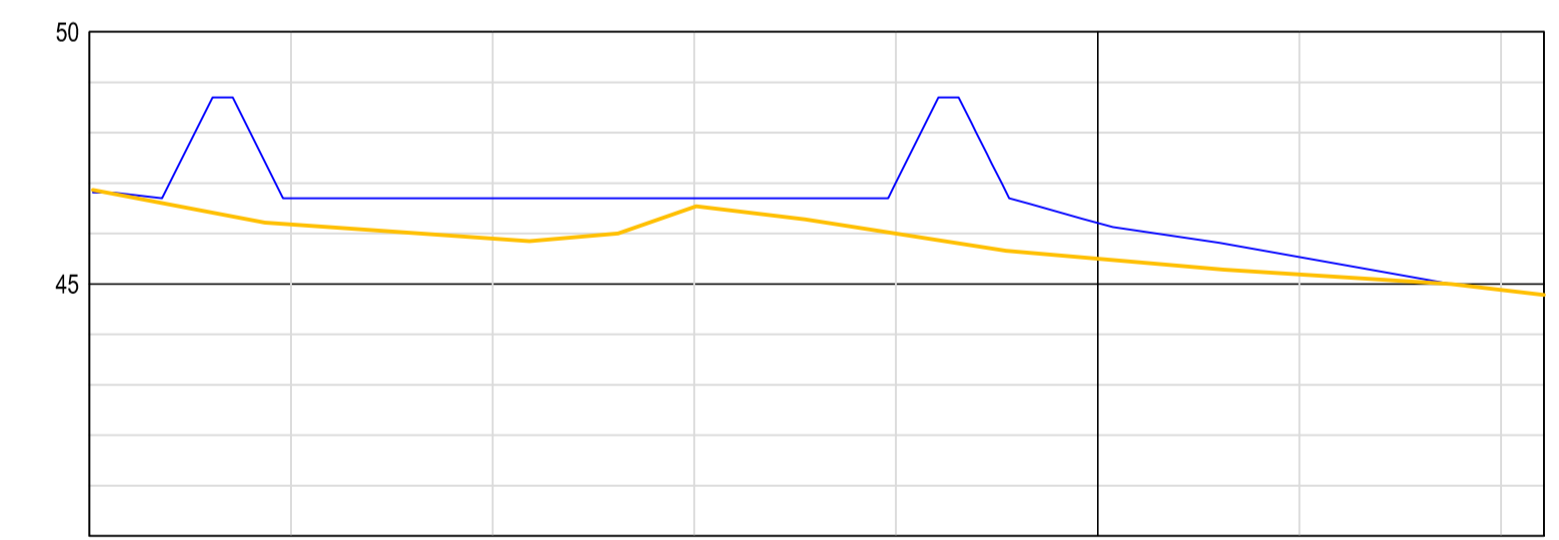

SCALES:  
Horizontal 1:1000  
Vertical 1:200  
DATUM 40.000

LONGSECTION SECTION 2  
FROM 0.000 TO 144.262

NOTE / LEGENDS

ISSUE DATE: 20 Jun 2018	DRAWING SIZE: A1	REVISION: A
X PRELIMINARY		
INFO ONLY		
FOR TENDER		
FOR CONSTRUCTION		
AS-BUILT		

APPROVED BY COUNCIL / CLIENT

CITY ENGINEER / CLIENT	REG. NO.	DATE
AMENDMENTS CODE		
A.B.C./ : BEFORE TENDER	/A : BY CLIENT	
0 / : TENDER DRAWING	/B : BY ARCHITECT	
1,2,3./ : AFTER TENDER	/C : BY MECHANICAL OR ELECTRICAL	
Z / : AS BUILT	/D : BY BVI	
	/E : BY OTHER ( )	

REVISION DESCRIPTION

DATE	INITIAL	No./CODE	REVISION DESCRIPTION

CLIENT

DE BEERS MINE

DE BEERS MINE

Springbok Office  
Registration no. 19890020407

BBBEE Level 1

PROVINCE OFFICE

Gauteng	Pretoria	(012) 349-0099	pta@bvigroup.co.za
Free State	Bloemfontein	(051) 447-2137	bfa@bvils.co.za
Northern Cape	Upington	(054) 333-4660	ufi@bvinc.co.za
KwaZulu Natal	Durban	(031) 266-8382	dtn@bvinn.co.za
Eastern Cape	Port Elizabeth	(041) 373-4343	beec@bvenc.co.za
Western Cape	Cape Town	(021) 527-7000	cpi@bvenc.co.za

PROJECT

**DE BEERS ENGINEERING SERVICES**

DRAWING TITLE

**LAYOUT AND SECTIONS**

APPROVED BY BVI

ENGINEER/TECHNOLOGIST	REG. NO.	DATE
SCALE	1:250	DRAWN
DESIGNED	E. M. K.	CHECKED
PLAN NUMBER		REVISION NO.
33391-100-01		A
		DATE SAVED
		20/06/2018