


DILEBO ENGINEERING SURVEYS

CEL: 076 788 9856
TEL: 015 297 7457

EMAIL: lesego@dilebo.co.za

FEEDER:	GILEAD/MAKEKENG 22kV
PROJECT NO:	BOREHOLE: H03-1056
CONDUCTOR:	FOX
LENGTH OF LINE:	0.7 km.
SURVEYOR:	A NEETHLING
DRAUGHTSPERSON:	A NEETHLING
CUSTOMER:	KAMIJOU TRADING & PROJECTS
PROPERTY:	HAAKDOORNDRAAI 758 LR REMAINDER
COMPILATION:	2328 DC
SCALE:	1: 2 500
PAGE:	<u>1</u> OF <u>2</u>

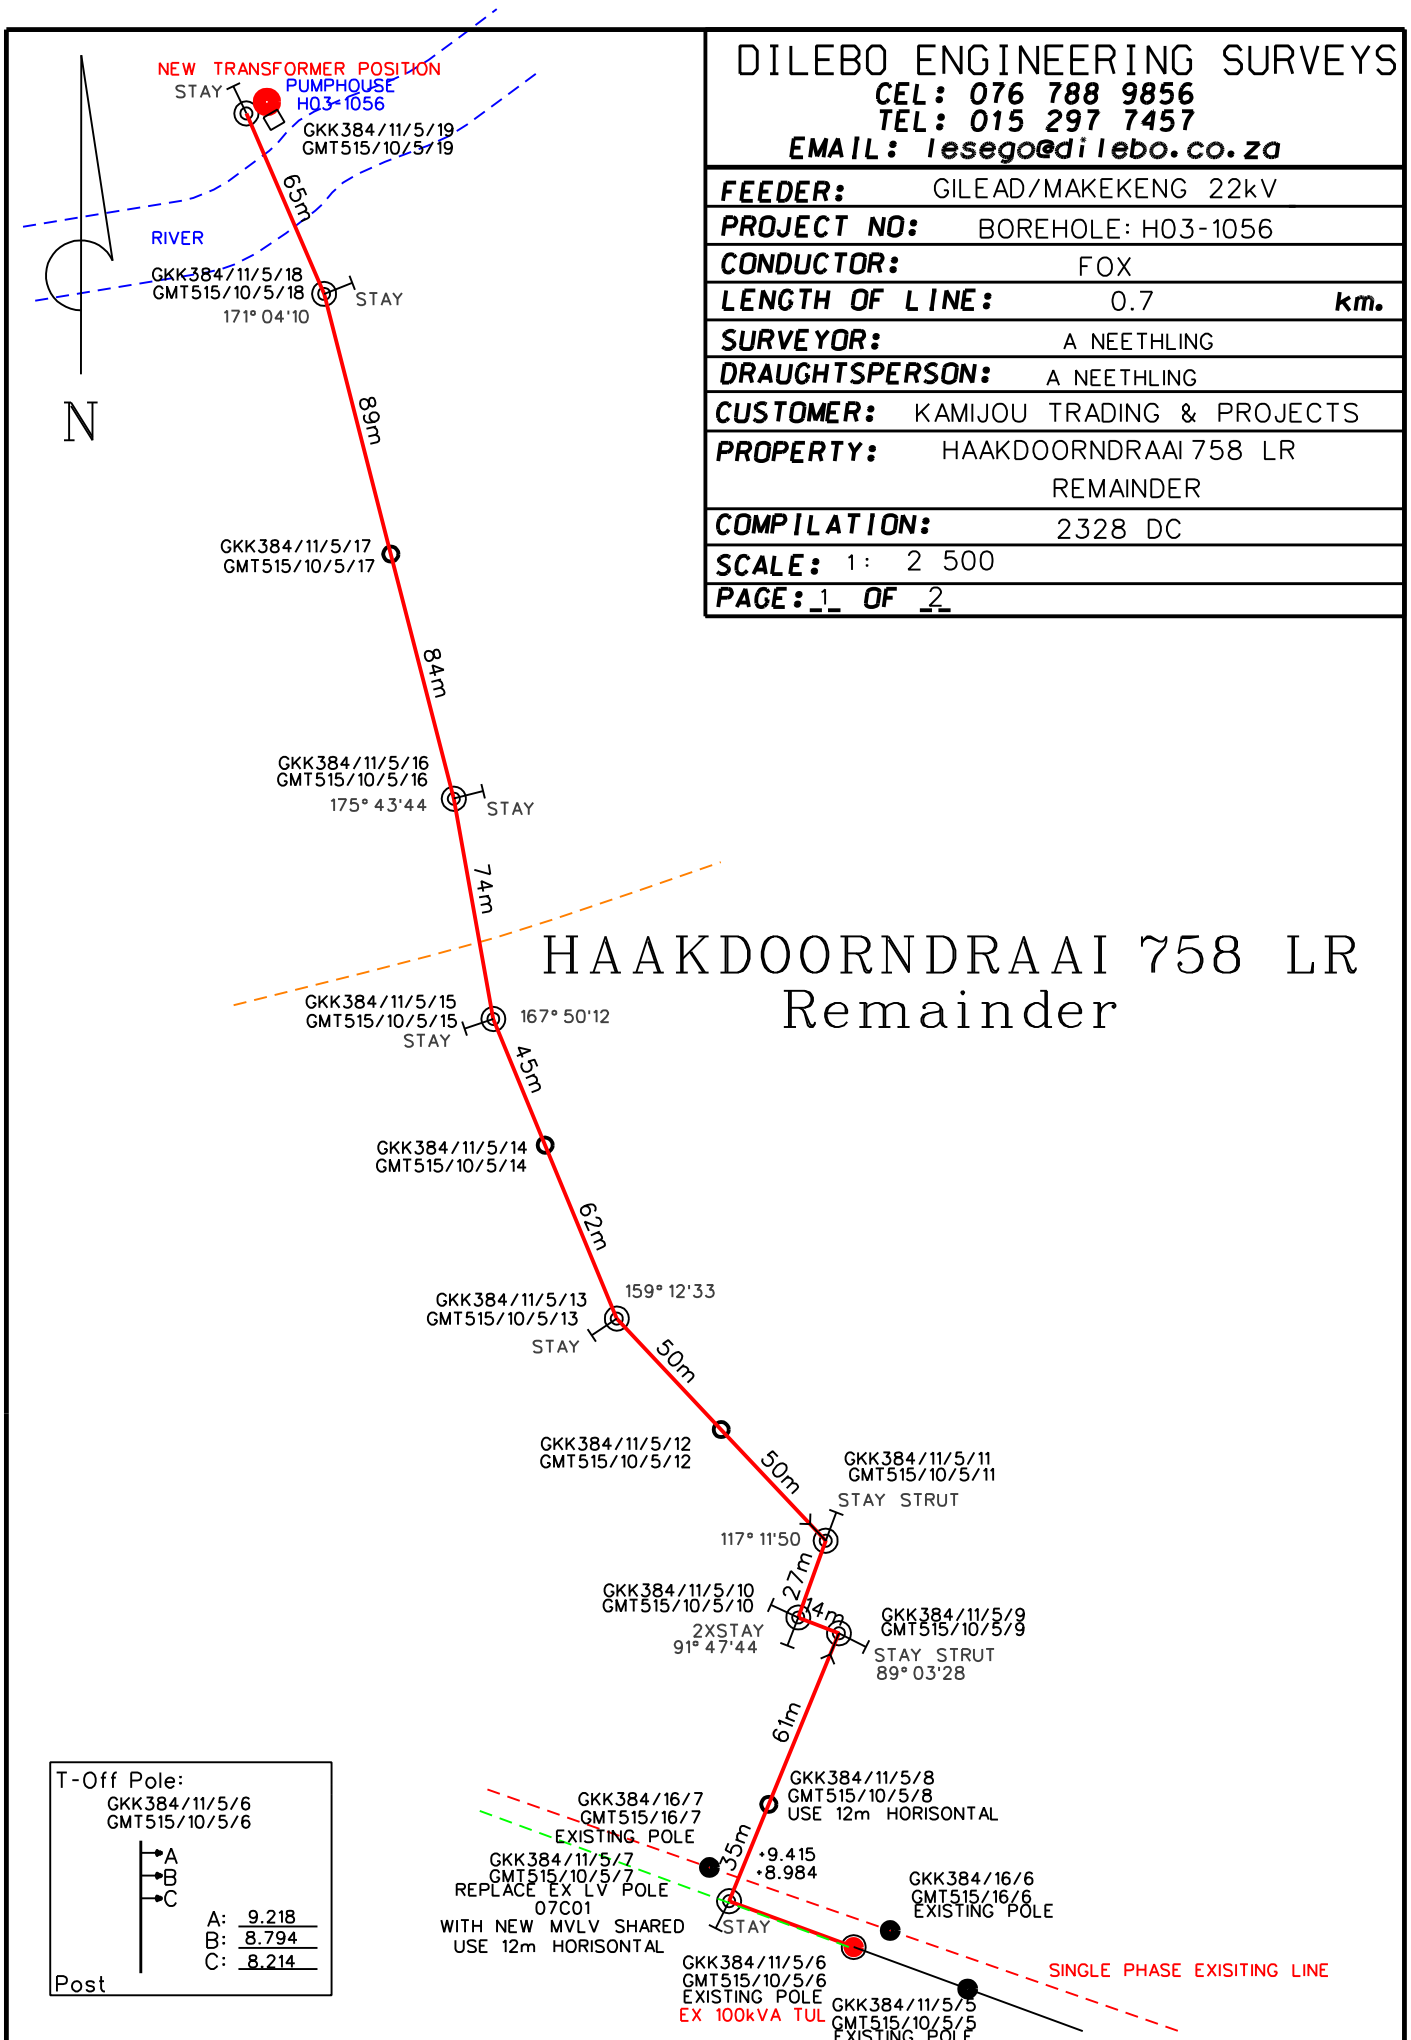

HAAKDOORNDRAAI 758 LR Remainder

T-Off Pole:	
GKK384/11/5/6 GMT515/10/5/6	
A	9.218
B	8.794
C	8.214
Post	