


VLIEGEKRAAL 783 LR Remainder

MADIMETJA DANIEL LANGA
076 617 0681
078 599 8876

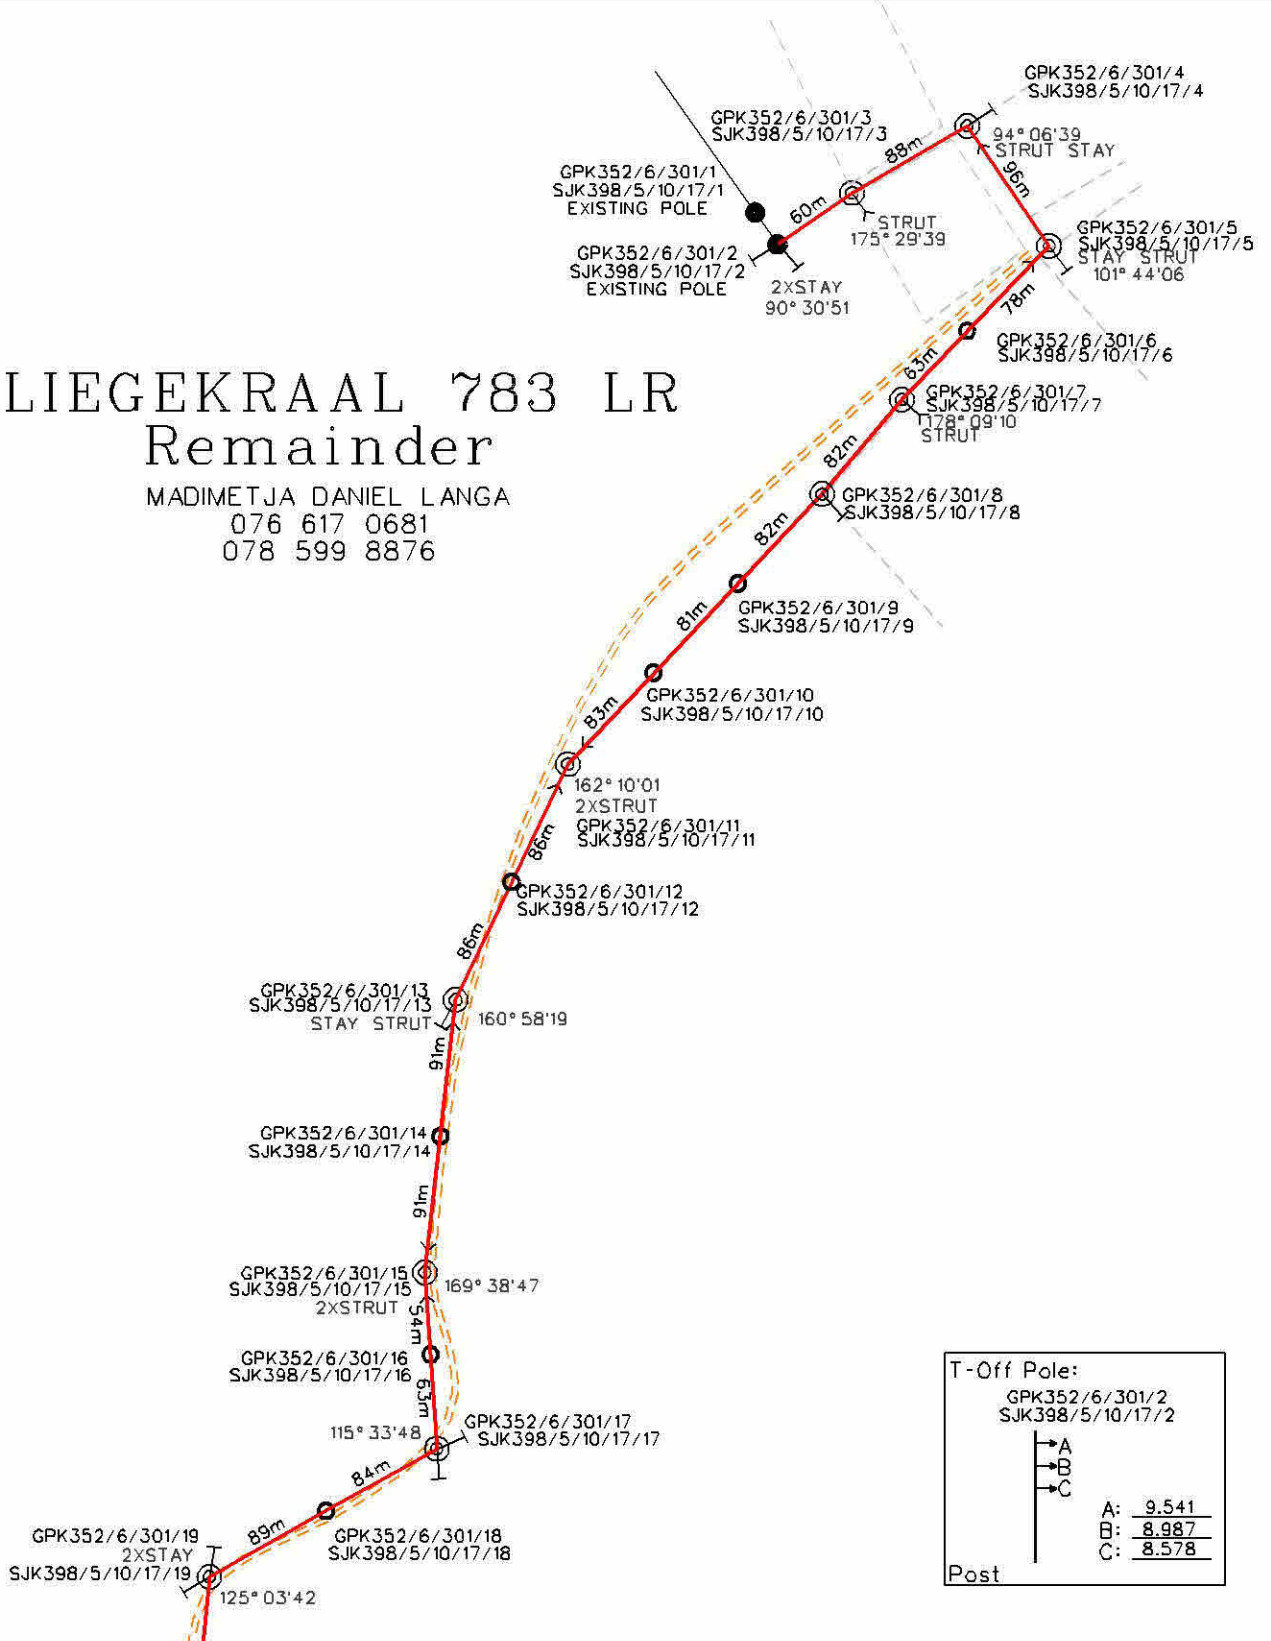

DILEBO ENGINEERING SURVEYS

CEL: 076 788 9856
TEL: 015 297 7457
EMAIL: lesego@dilebo.co.za

FEEDER:	GILEAD/PUDIAKOP 22kV	CUSTOMER:	KAMIJOU TRADING & PROJECTS
PROJECT NO:	BOREHOLE: H03-4311	PROPERTY:	VLIEGEKRAAL 783 LR
CONDUCTOR:	FOX		REMAINDER
LENGTH OF LINE:	2.797 km.	COMPILATION:	2328 DD
SURVEYOR:	A NEETHLING	SCALE:	1: 5 000
DRAUGHTSPERSON:	A NEETHLING	PAGE:	1 OF 2

VLIEGEKRAAL 783 LR Remainder

MADIMETJA DANIEL LANGA
076 617 0681
078 599 8876

