



ARCONHOEK

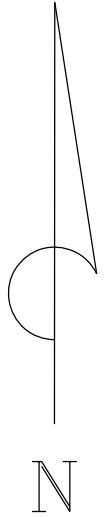

BUSH CLEARING IS REQUIRED

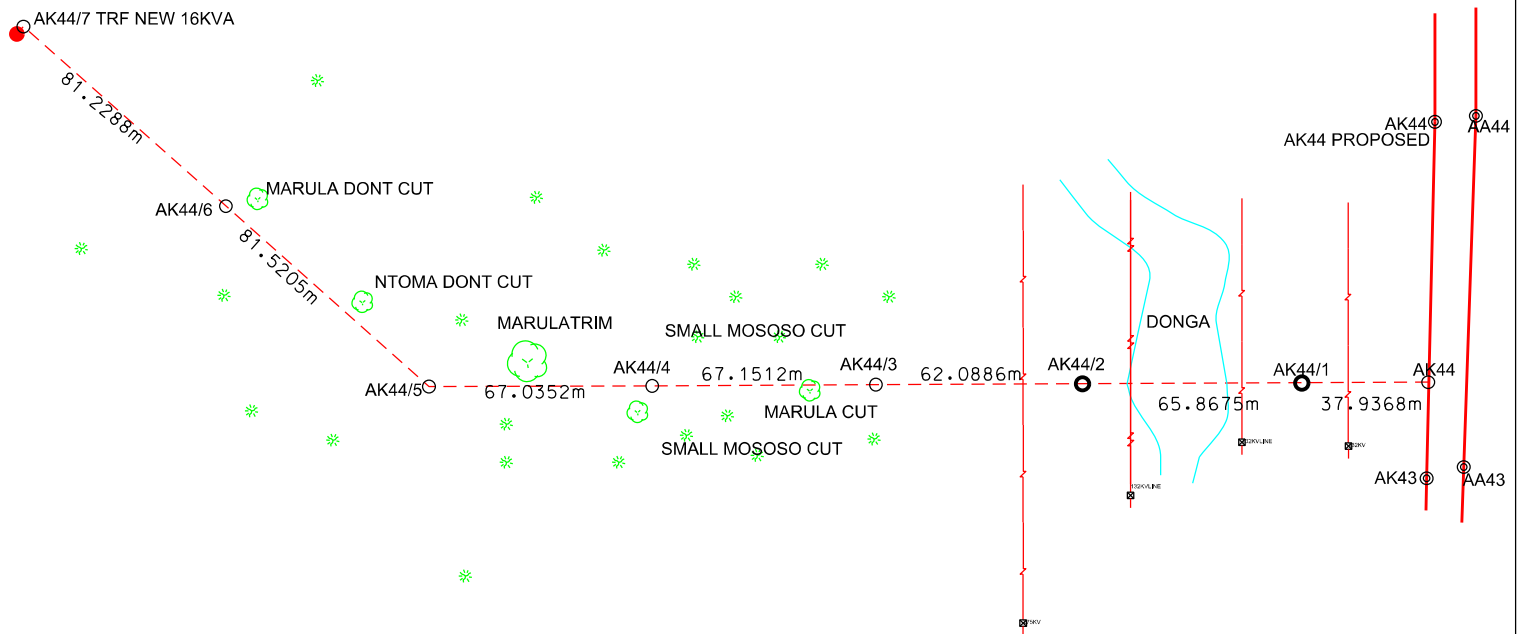

DISTRIBUTION
ENGINEERING
NORTHERN REGION
LAND DEVELOPMENT



P.O. BOX 3499
PIETERSBURG 0700
TEL. (015) 299 0525
FAX. (015) 295 7550

FEEDER: ARCONHOEK KLASERIE

CUSTOMER: NICHOLAS ZITHA

PROJECT NO: H137204889B

PROPERTY: ARCONHOEK

CONDUCTOR: FOX

LENGTH OF LINE: 462.7475m

COMPILATION: 2431CA

SURVEYOR: MPOLAWA J

SCALE: 2500

DRAUGHTSPERSON: MPOLAWA J

PAGE: 1 OF 1