


ENGINEERING SURVEY DESIGN DRAWING

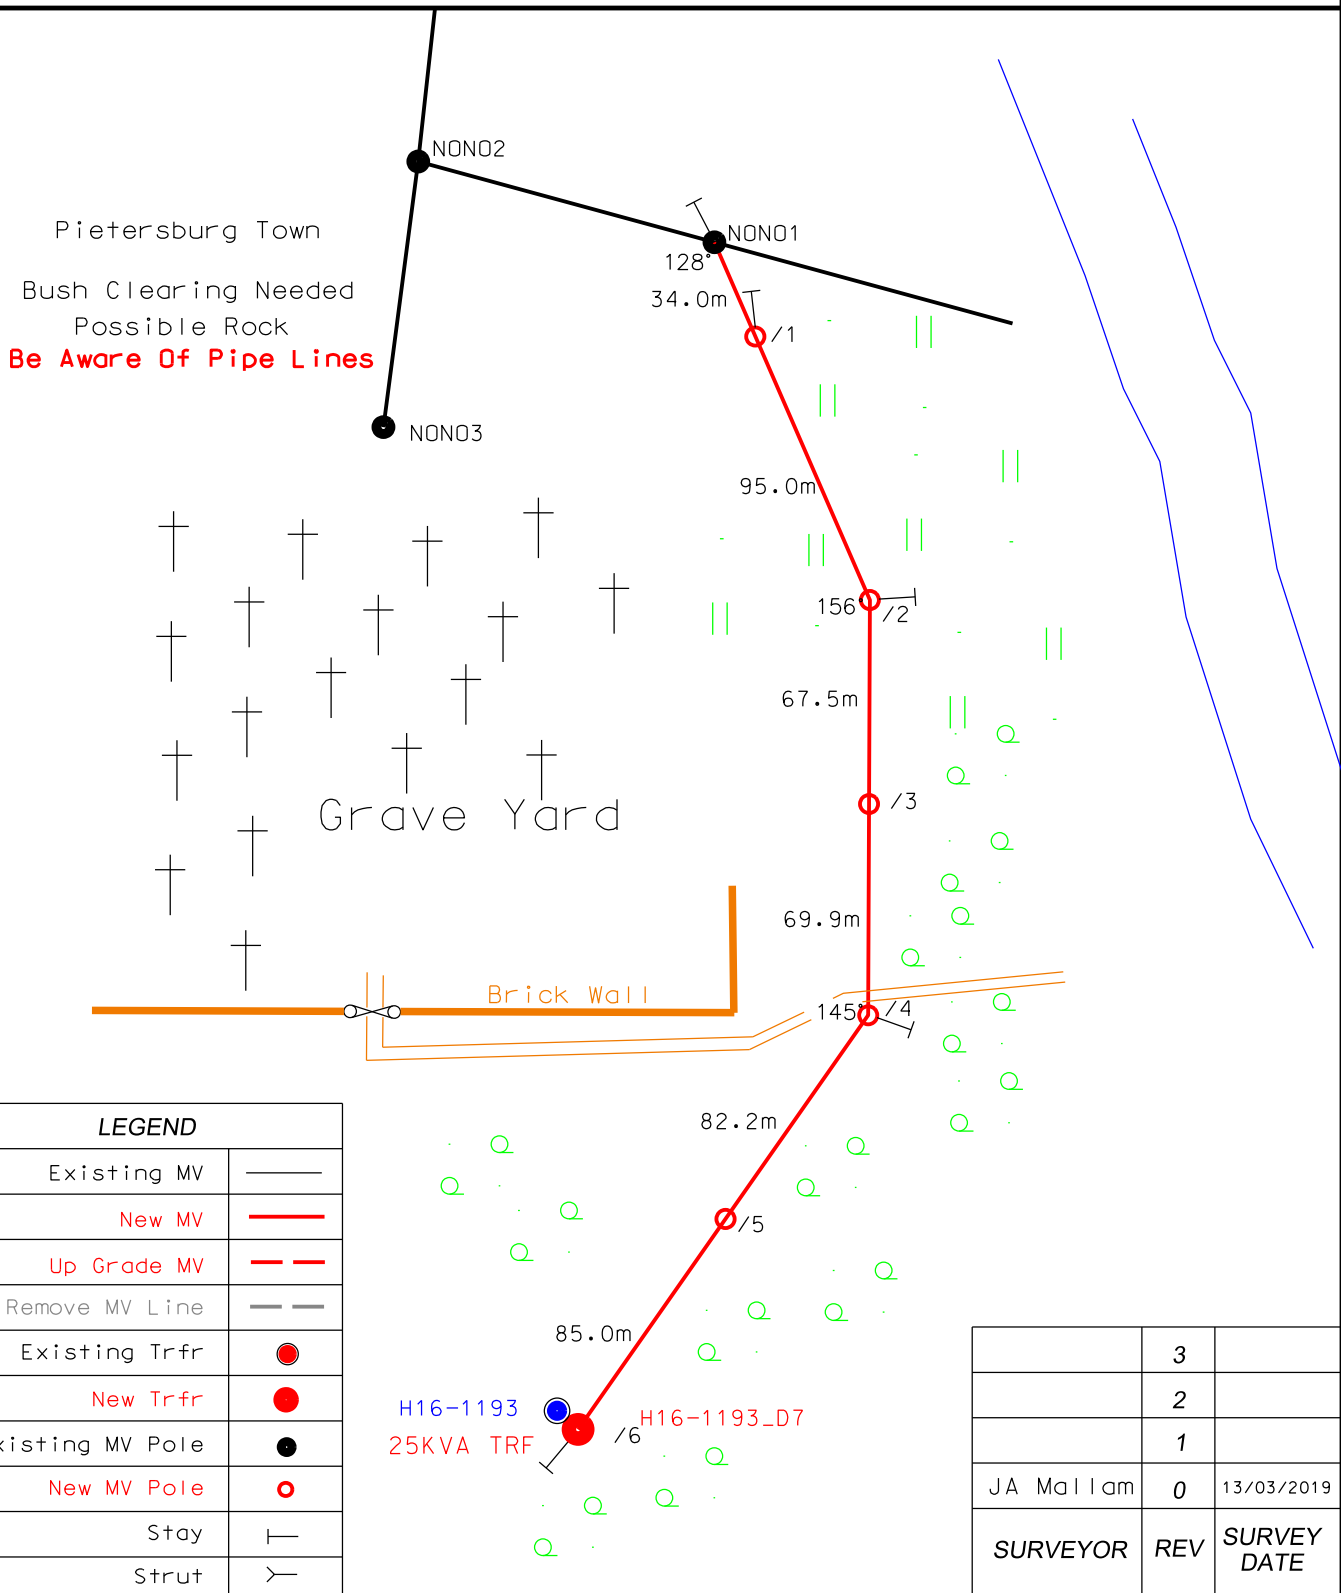

LEGEND	
Existing MV	—
New MV	—
Up Grade MV	- - -
Remove MV Line	- - -
Existing Trfr	●
New Trfr	●
Existing MV Pole	●
New MV Pole	○
Stay	┆
Strut	>

	3	
	2	
	1	
JA Mallam	0	13/03/2019
SURVEYOR	REV	SURVEY DATE

SECTOR:	Sand South	CUSTOMER:	Polokwane Municipality	
PROJECT NO:	H16-1193_D7	PROPERTY:	Pietersburg Town	
CONDUCTOR:		CONTACT DETAILS	015 298 8306	
LENGTH OF LINE:	0.433km	SCALE:	1:2500	PAGE: 1 of 1
SURVEYOR:	EngSurv			
DRAUGHTSPERSON:	JA Mallam			

