


ENGINEERING SURVEY DESIGN DRAWING

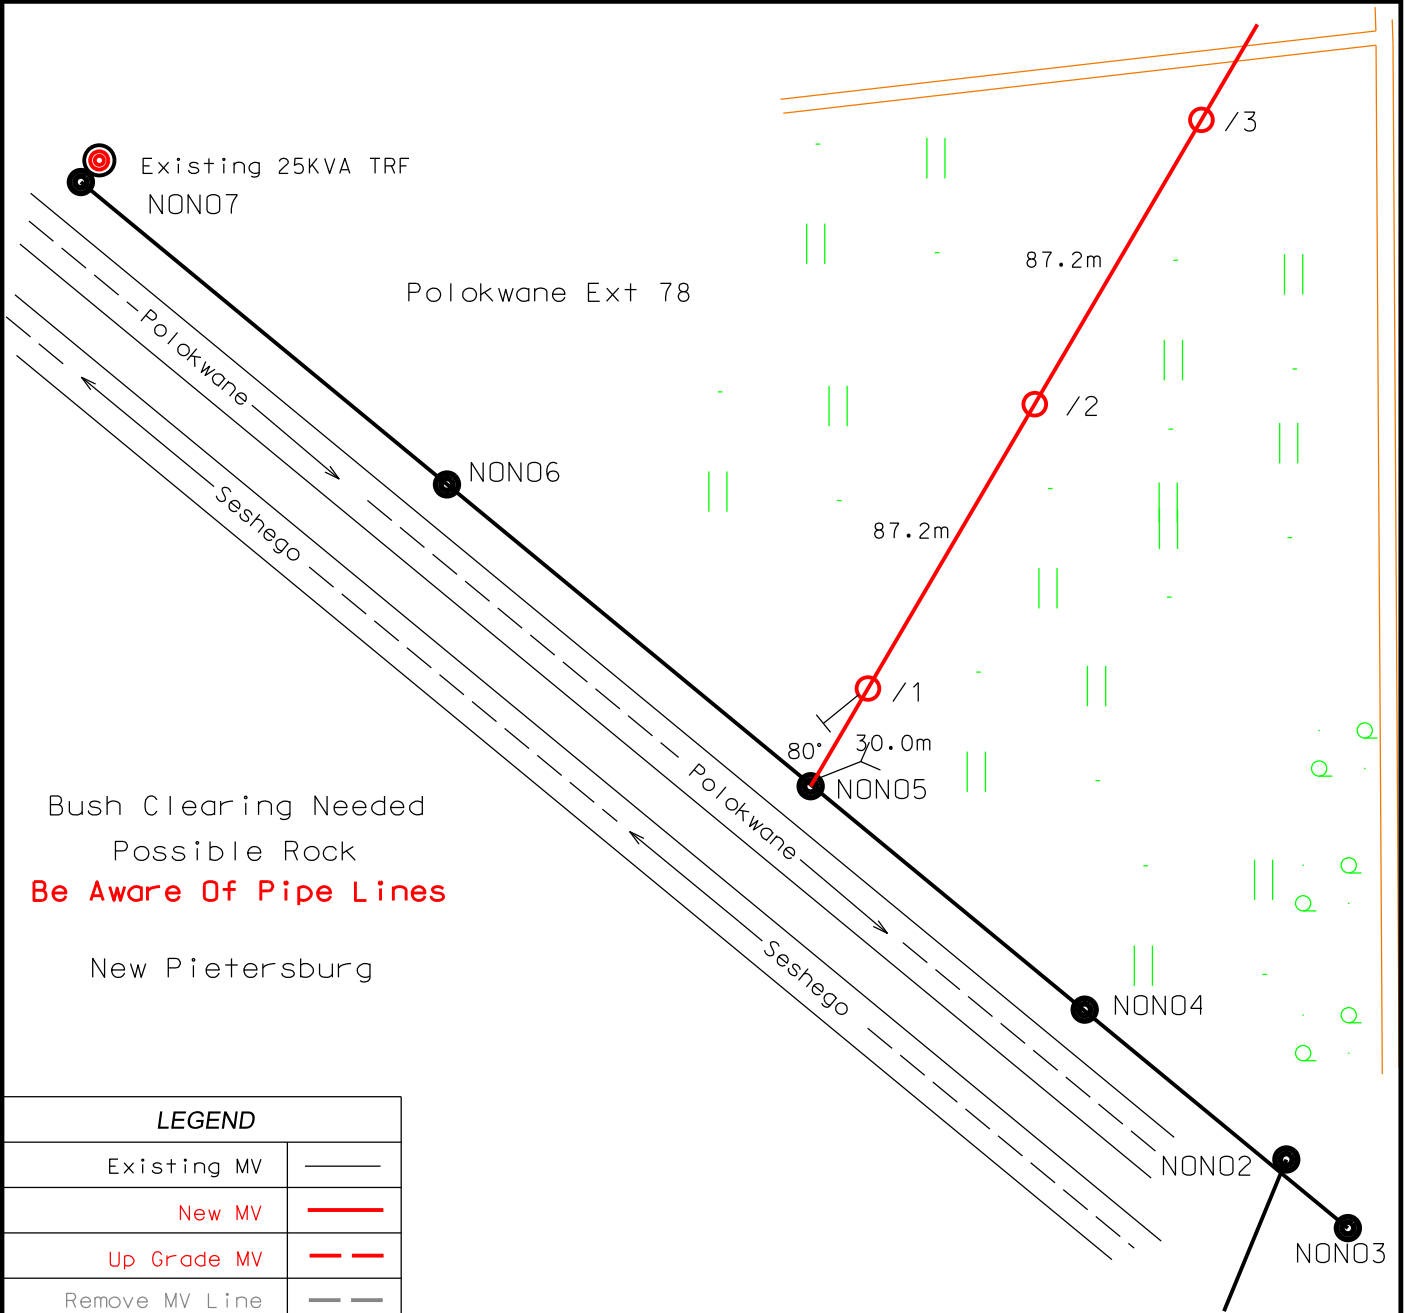

Bush Clearing Needed
Possible Rock
Be Aware Of Pipe Lines



New Pietersburg

LEGEND	
Existing MV	—
New MV	—
Up Grade MV	- - -
Remove MV Line	- - -
Existing Trfr	●
New Trfr	●
Existing MV Pole	●
New MV Pole	○
Stay	├
Strut	>

	3	
	2	
	1	
JA Mallam	0	13/03/2019
SURVEYOR	REV	SURVEY DATE


SECTOR:	Sand South	CUSTOMER:	H16-2815_D1_Sand South_Pol-Munic	
PROJECT NO:	H16-2815_D1	PROPERTY:	Polokwane Ext 78	
CONDUCTOR:		CONTACT DETAILS	015 298 8306	
LENGTH OF LINE:	1.005 km	SCALE:	1:2000	PAGE: 1 of 3
SURVEYOR:	EngSurv			
DRAUGHTSPERSON:	JA Mallam			



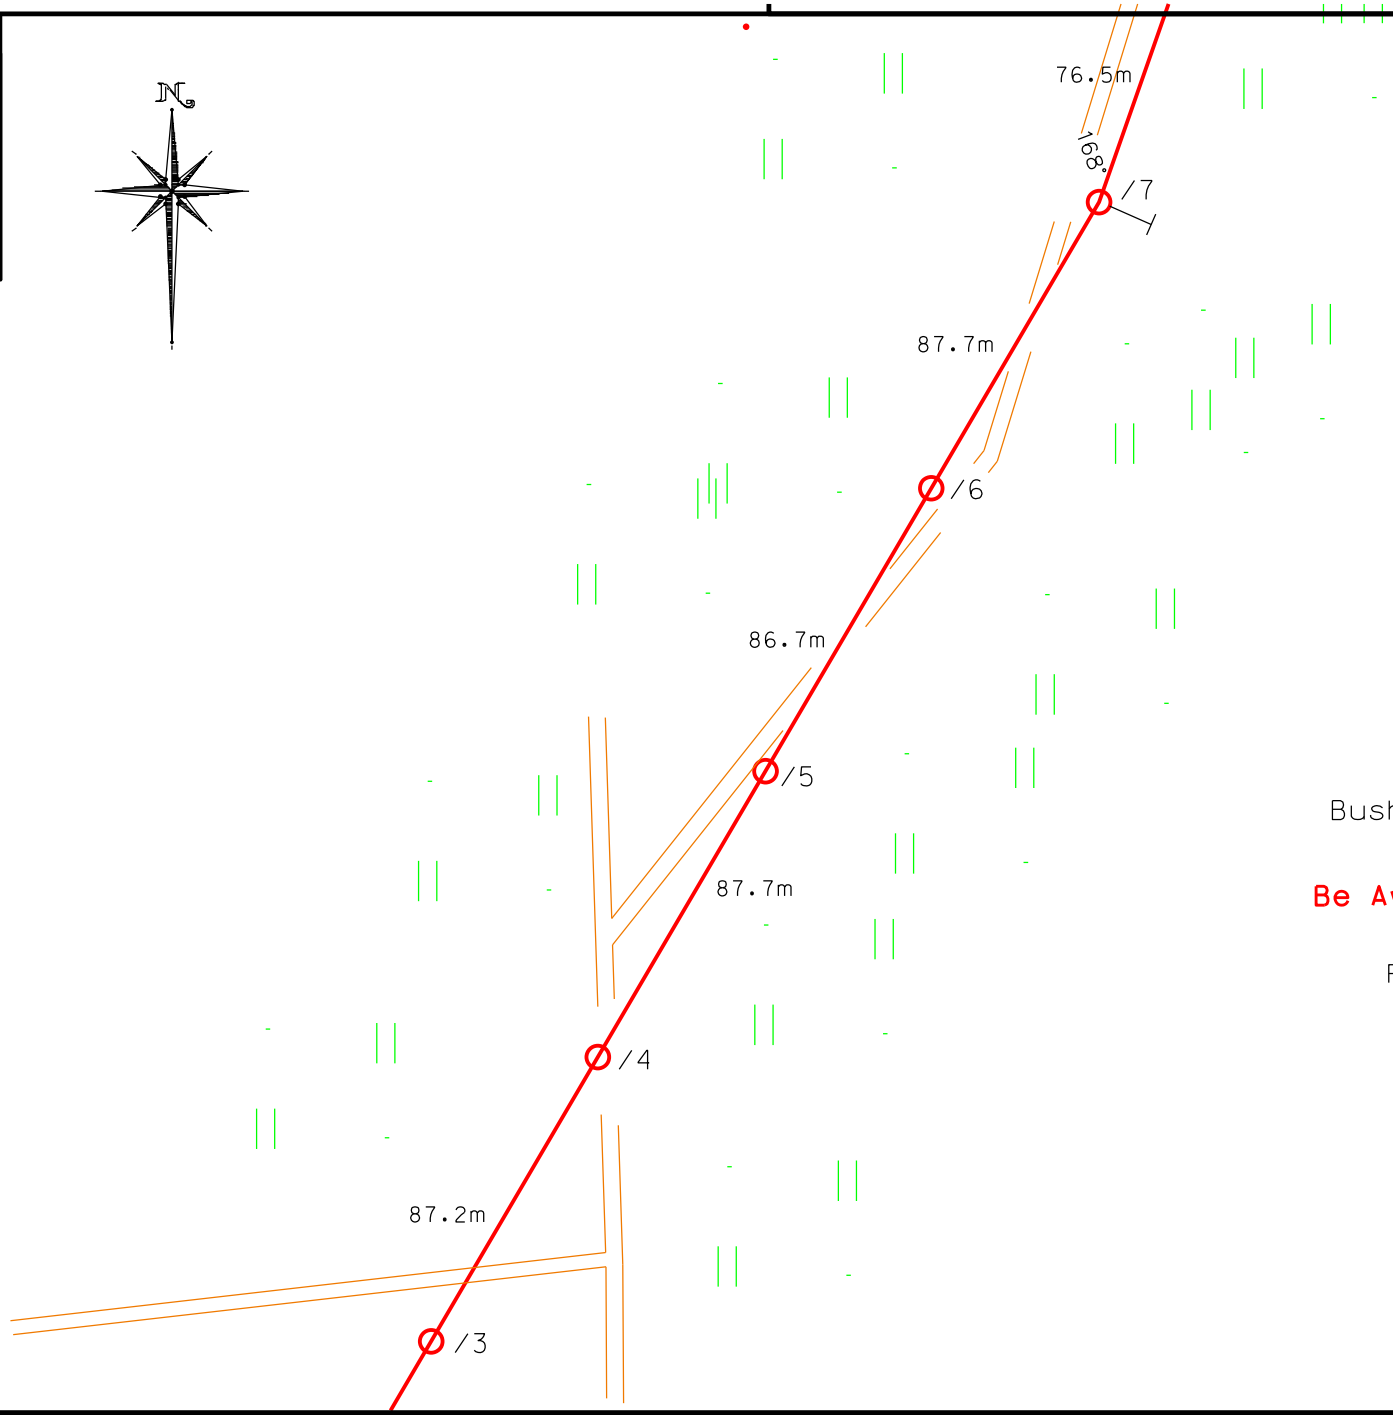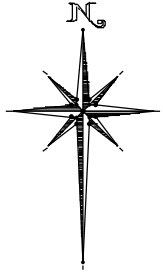

Bush Clearing Needed
Possible Rock
Be Aware Of Pipe Lines

Polokwane Ext 78

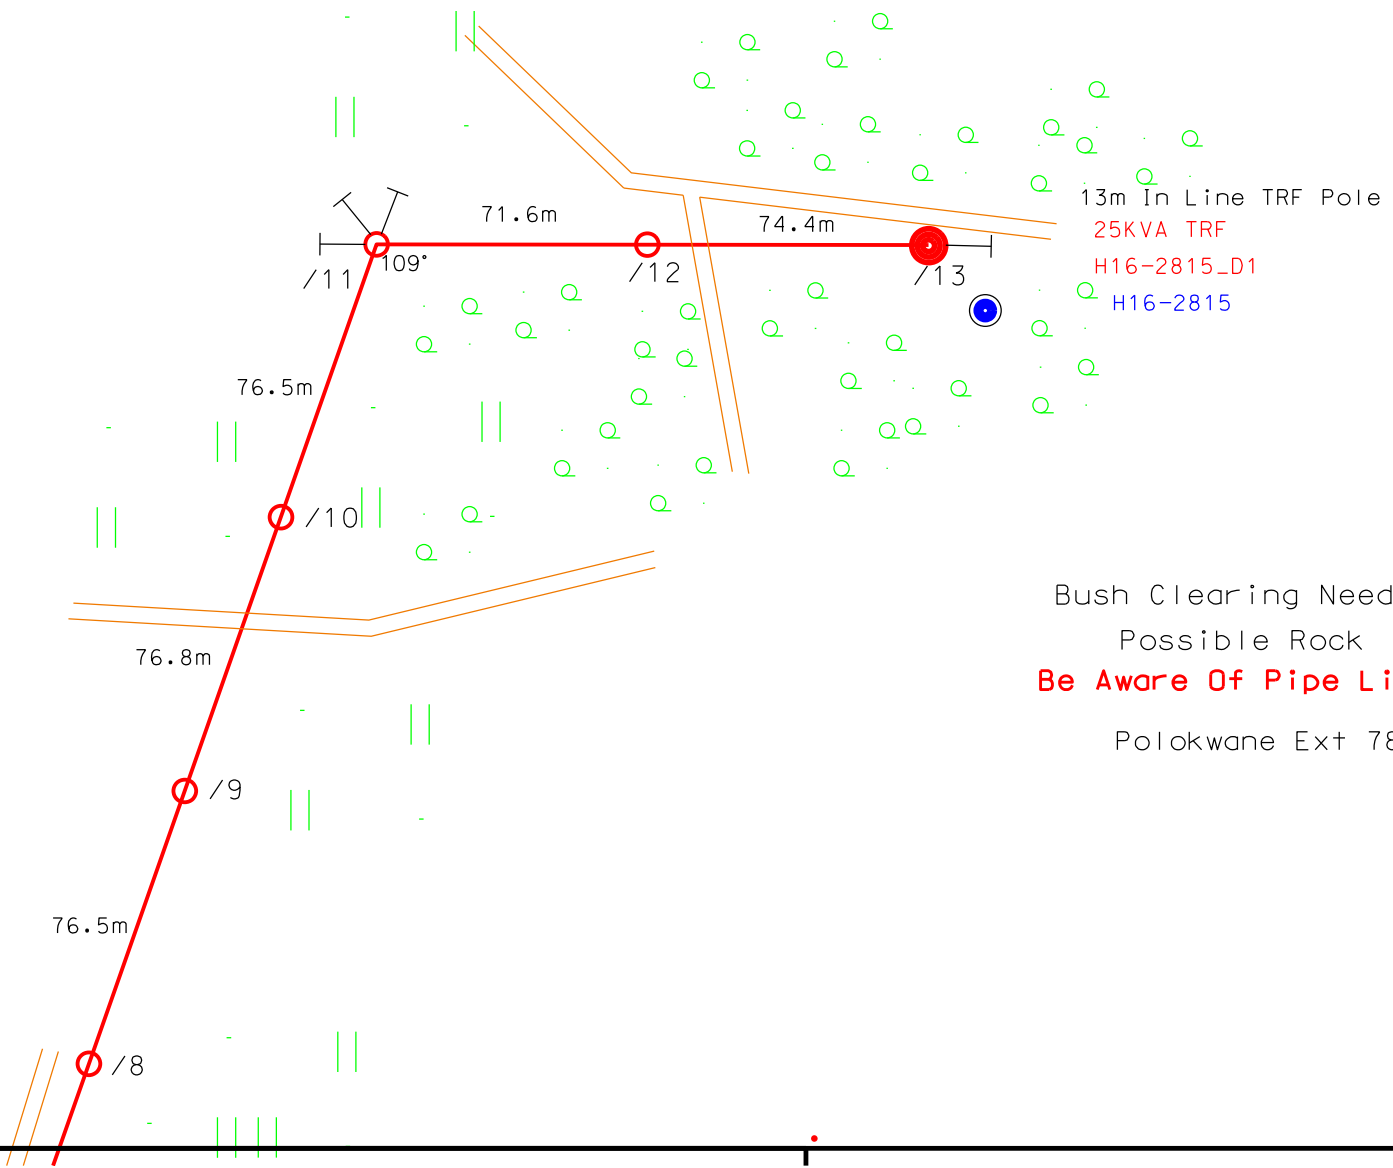

13m In Line TRF Pole
25KVA TRF
H16-2815_D1
H16-2815

Bush Clearing Needed
Possible Rock
Be Aware Of Pipe Lines
Polokwane Ext 78