



- NOTES:**
- EXACT POSITION AND LENGTH TO BE AGREED WITH ECO AND ENGINEER ON SITE.
  - OF1 ENERGY DISSIPATION MEASURES AND TEMPORARY ATTENUATION HOLES/SPILLWAY TO BE AGREED WITH WK ON SITE.
  - MDLOTI WATER TREATMENT WORKS TO BE DESILTED.

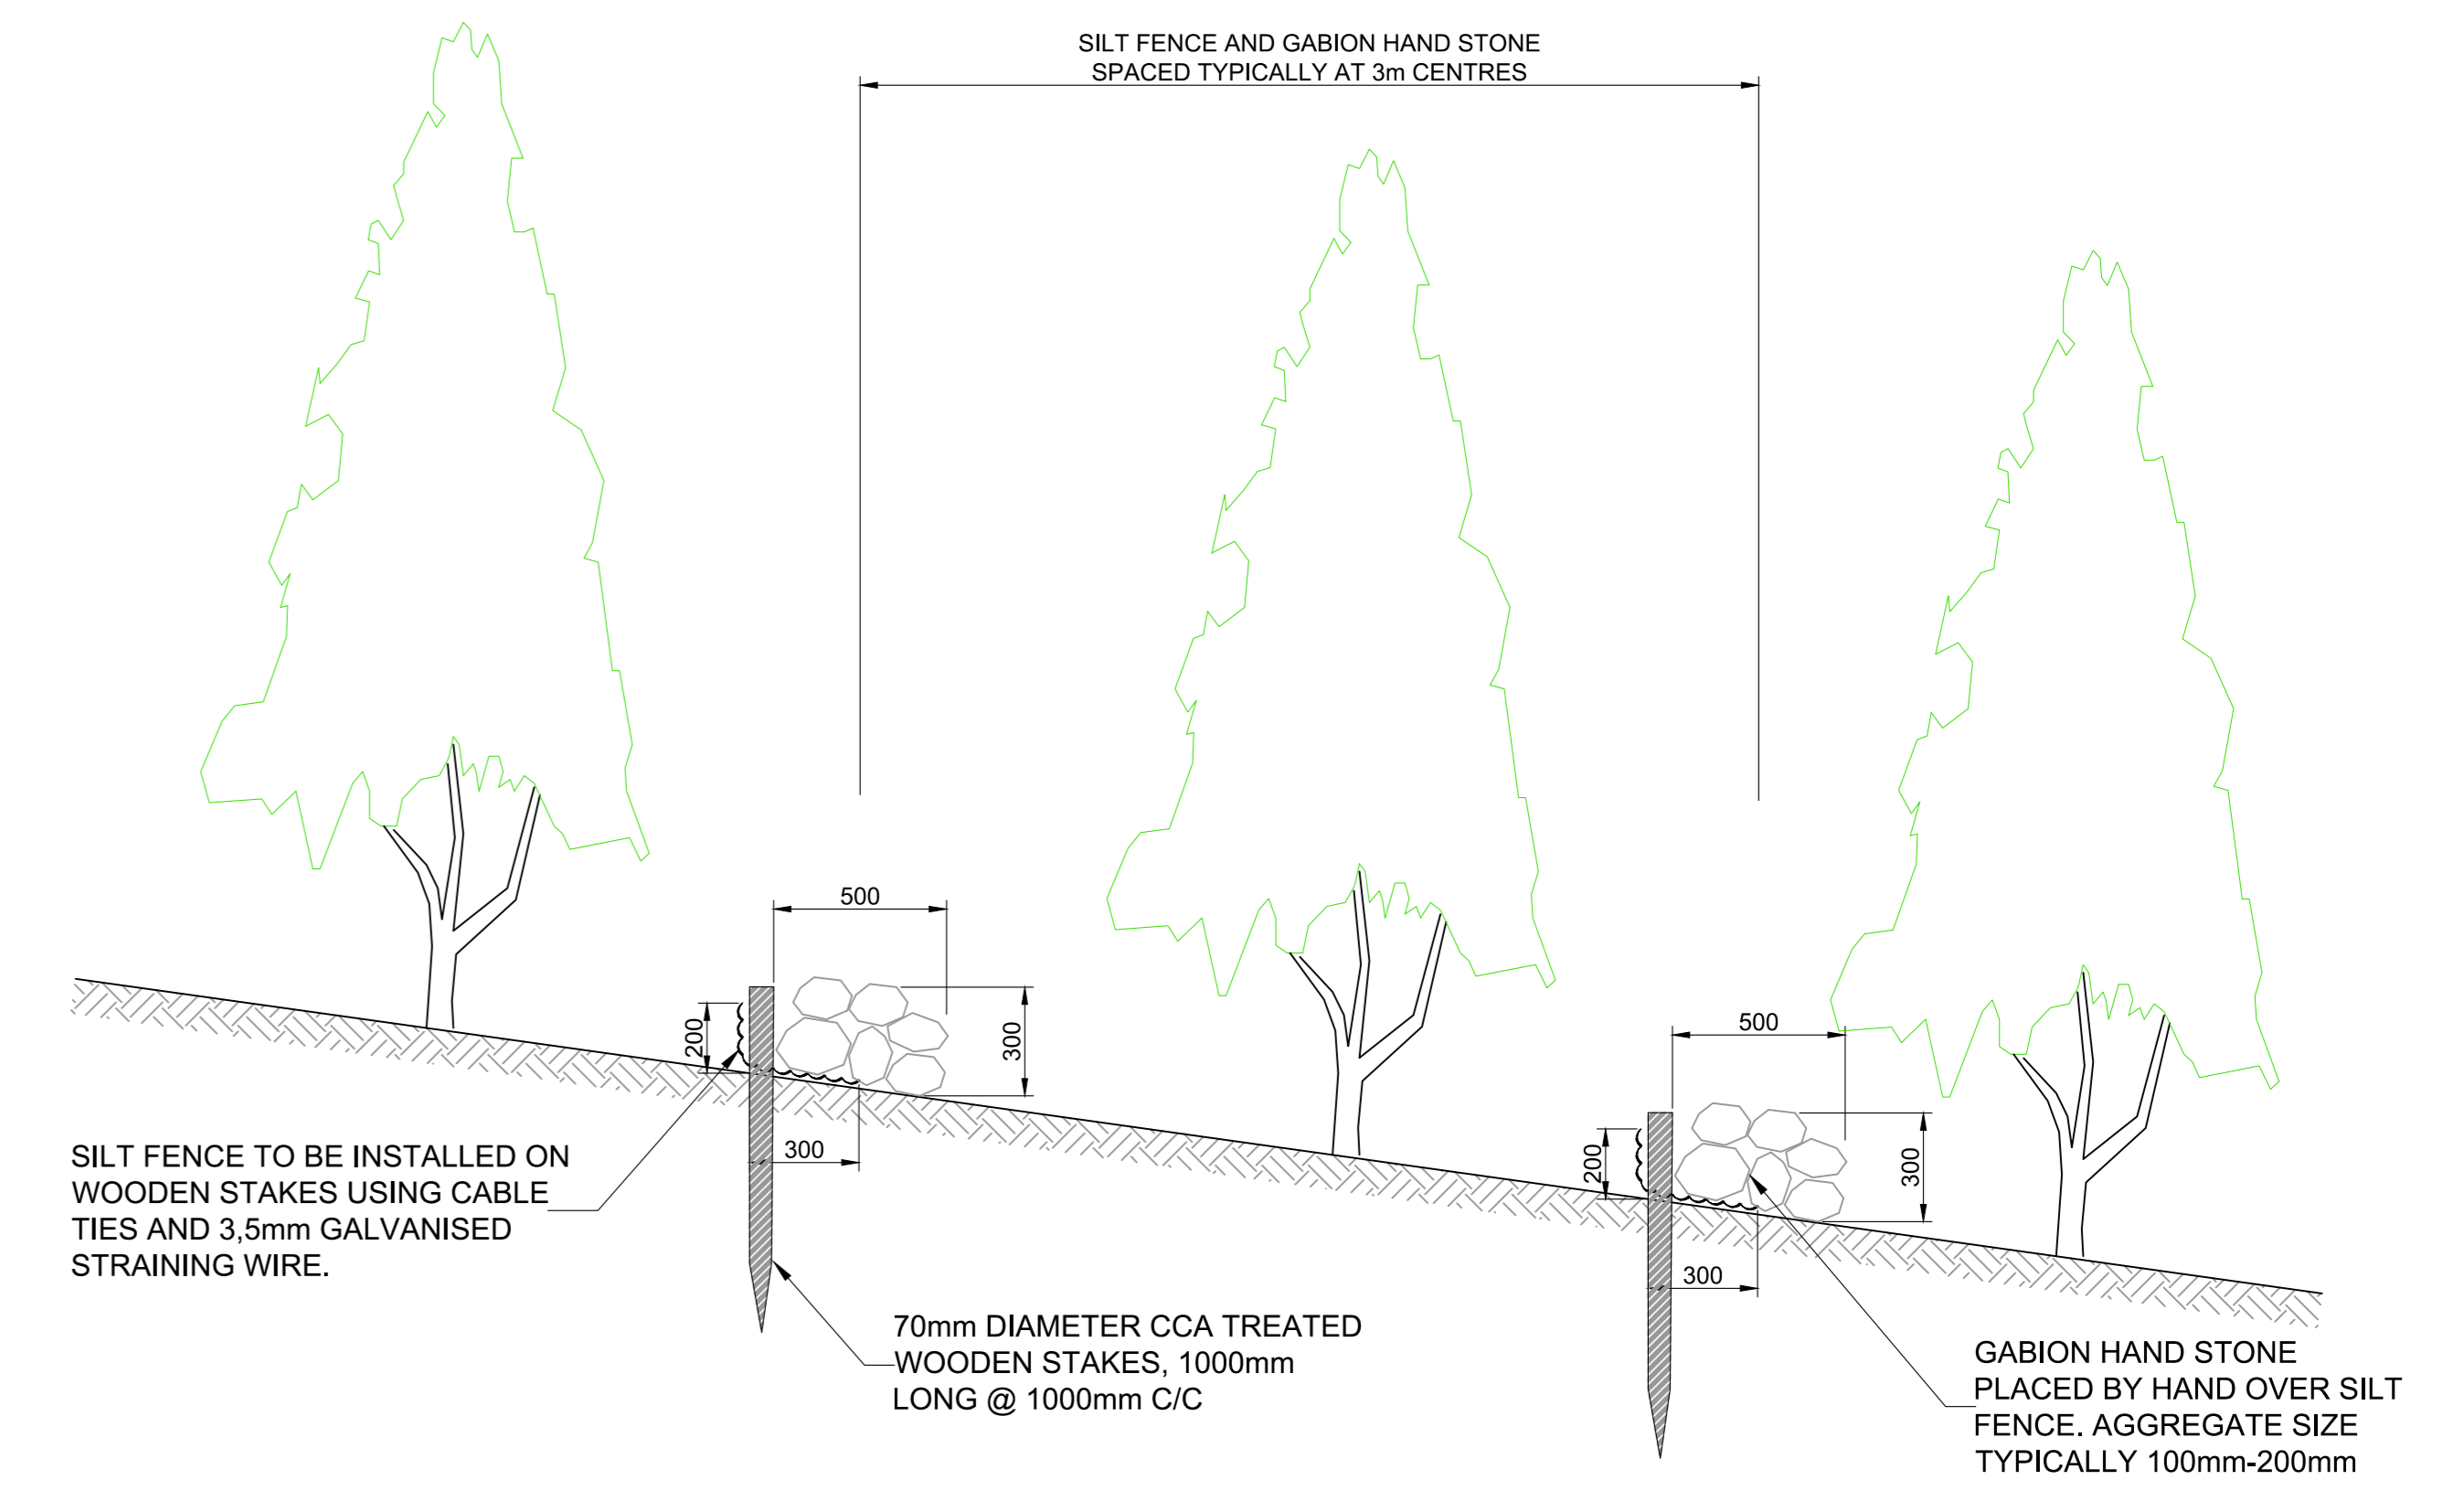


**TYPE 1**  
DETAIL OF SILT FENCE AND GABION HAND STONE  
SCALE 1:20

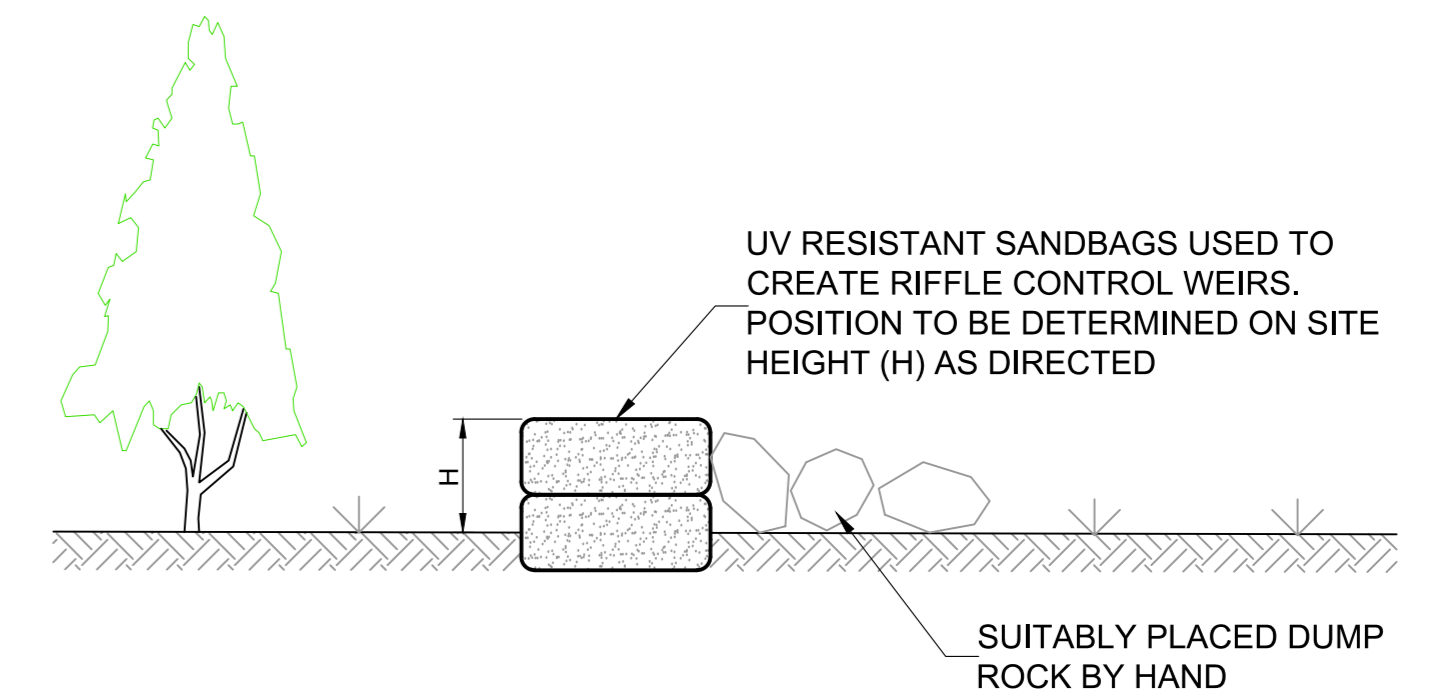

**TYPE 2**  
DETAIL OF UV RESISTANT SANDBAGS  
SCALE 1:20

FACILITY	APPROX. LENGTH (m)	TYPE
AR2	20	2(H)0.6)
F1	30	1
F2	20	1
F3	20	1
F4	20	1
F5	20	1
F6	20	1
F7	20	1
F8	20	1
F9	20	1
F10	20	1
F11	20	1
F12	20	1
F13	20	1
F14	20	1
F15	115	1
F16	115	1

SILT FENCE SETTING OUT POINTS		
POINT	Y	X
AR2	-11 106.483	3 283 472.931
F1	-11 015.256	3 283 524.107
F2	-11 024.690	3 288 510.212
F3	-11 032.207	3 283 500.879
F4	-11 054.645	3 283 494.452
F5	-11 078.447	3 283 489.471
F6	-11 128.362	3 283 461.809
F7	-11 149.702	3 283 513.279
F8	-11 151.877	3 283 505.299
F9	-11 185.314	3 283 495.571
F10	-11 197.679	3 283 494.504
F11	-11 043.158	3 283 447.538
F12	-11 055.472	3 283 447.158
F13	-11 069.169	3 283 447.361
F14	-11 085.985	3 283 446.582
F15	-11 125.305	3 283 356.988
F16	-11 112.454	3 283 466.942

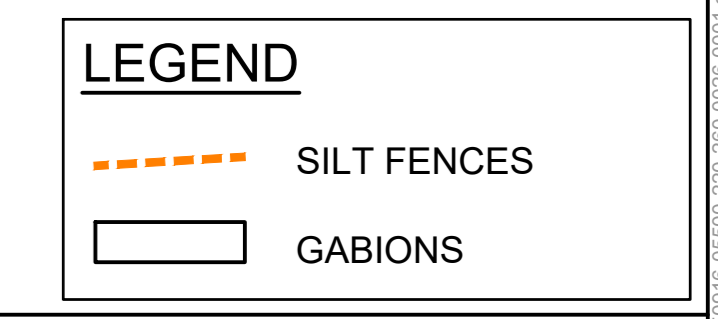

**Tongaathulett<sup>®</sup>**  
Property

**SIBAYA**  
COASTAL PRECINCT

DRAWING No.	DRAWING TITLE

THIS DRAWING HAS BEEN PREPARED FOR THE EXCLUSIVE USE OF TONGAATHULETT DEVELOPMENTS (PTY) LTD. (TAD) AND IS TO BE USED PURSUANT TO THE RELEVANT AGREEMENT BETWEEN TAD AND CLIENT AND/OR ARCHITECT (PTD). UNLESS OTHERWISE AGREED IN WRITING WITH CLIENT OR SPECIFIED ON THIS DRAWING, TAD AND/OR ARCHITECT DO NOT ACCEPT AND OBTAIN ANY AND ALL LIABILITY OR RESPONSIBILITY ARISING FROM ANY USE OF OR RELIANCE ON THIS DRAWING BY ANY THIRD PARTY OR ANY REPRODUCTION OR ISSUE OF THIS DRAWING BY CLIENT, AND IN THIS DRAWING CONFIDENTIAL AND ALL INTELLECTUAL PROPERTY RIGHTS EMBODIED OR REFERENCED IN THIS DRAWING REMAIN THE PROPERTY OF HATCH.

**HATCH**

ROLE	NAME	SIGNATURE	DATE
DRAFTSPERSON	J.GOODWIN		2021-02
CHECKER	G.STEPHENS		2021-02
DESIGNER	G.STEPHENS		2021-07
CHECKER	P.DAVIS		2021-07
RESP. ENG.	G.STEPHENS		2021-07
PROJ. MANAGER	B.VERMAAK		2021-07

No.	DESCRIPTION	BY	CHK'D	DATE
1	FOR CONSTRUCTION	JMG	GS	2021-07
0	FOR CONSTRUCTION	JMG	GS	2021-02
A	INTERNAL REVIEW	JMG	GS	2021-02

Name: G.STEPHENS  
Prof. Reg. No.: 940470  
REGISTERED PROFESSIONAL

SIBAYA COASTAL PRECINCT				
NODE 5				
INTERIM STORMWATER MANAGEMENT MITIGATION MEASURES				
SCALE	DWG. No.	REV		
1:1000 OR AS NOTED	H350916-05500-220-260-0026-0001	1		

DRAWING APPROVAL STATUS:	
Approved for Use	