

LEGEND	
	PV ARRAYS AND PLANT INFRASTRUCTURE
	ESKOM GRID OVERHEAD LINES
	EIA EXTENTS
	PROPOSED OVERHEAD LINES


A	LOCALITY PLAN	PV	15/07/22
REV:	DESCRIPTION:	BY:	DATE:
AMENDMENTS:			

SITE: Moab Khotsong PV		HAR/PV/MK/001 DRAWING NO.		HAR PROJECT NO.		15/07/22 DATE.	
TITLE: Locality Plan		On Dwg SCALE AT A4.	PV DRAWN.	JF CHECKED.	A REVISION.		

Harmony
 Randfontein Office park
 Corner of Main Reef Road and Ward Avenue
 Randfontein
 South Africa



Energy Group
 Suite 7, A407, The Woodstock Exchange,
 66 Albert Rd, Woodstock, 7925
 www.engp.co.za

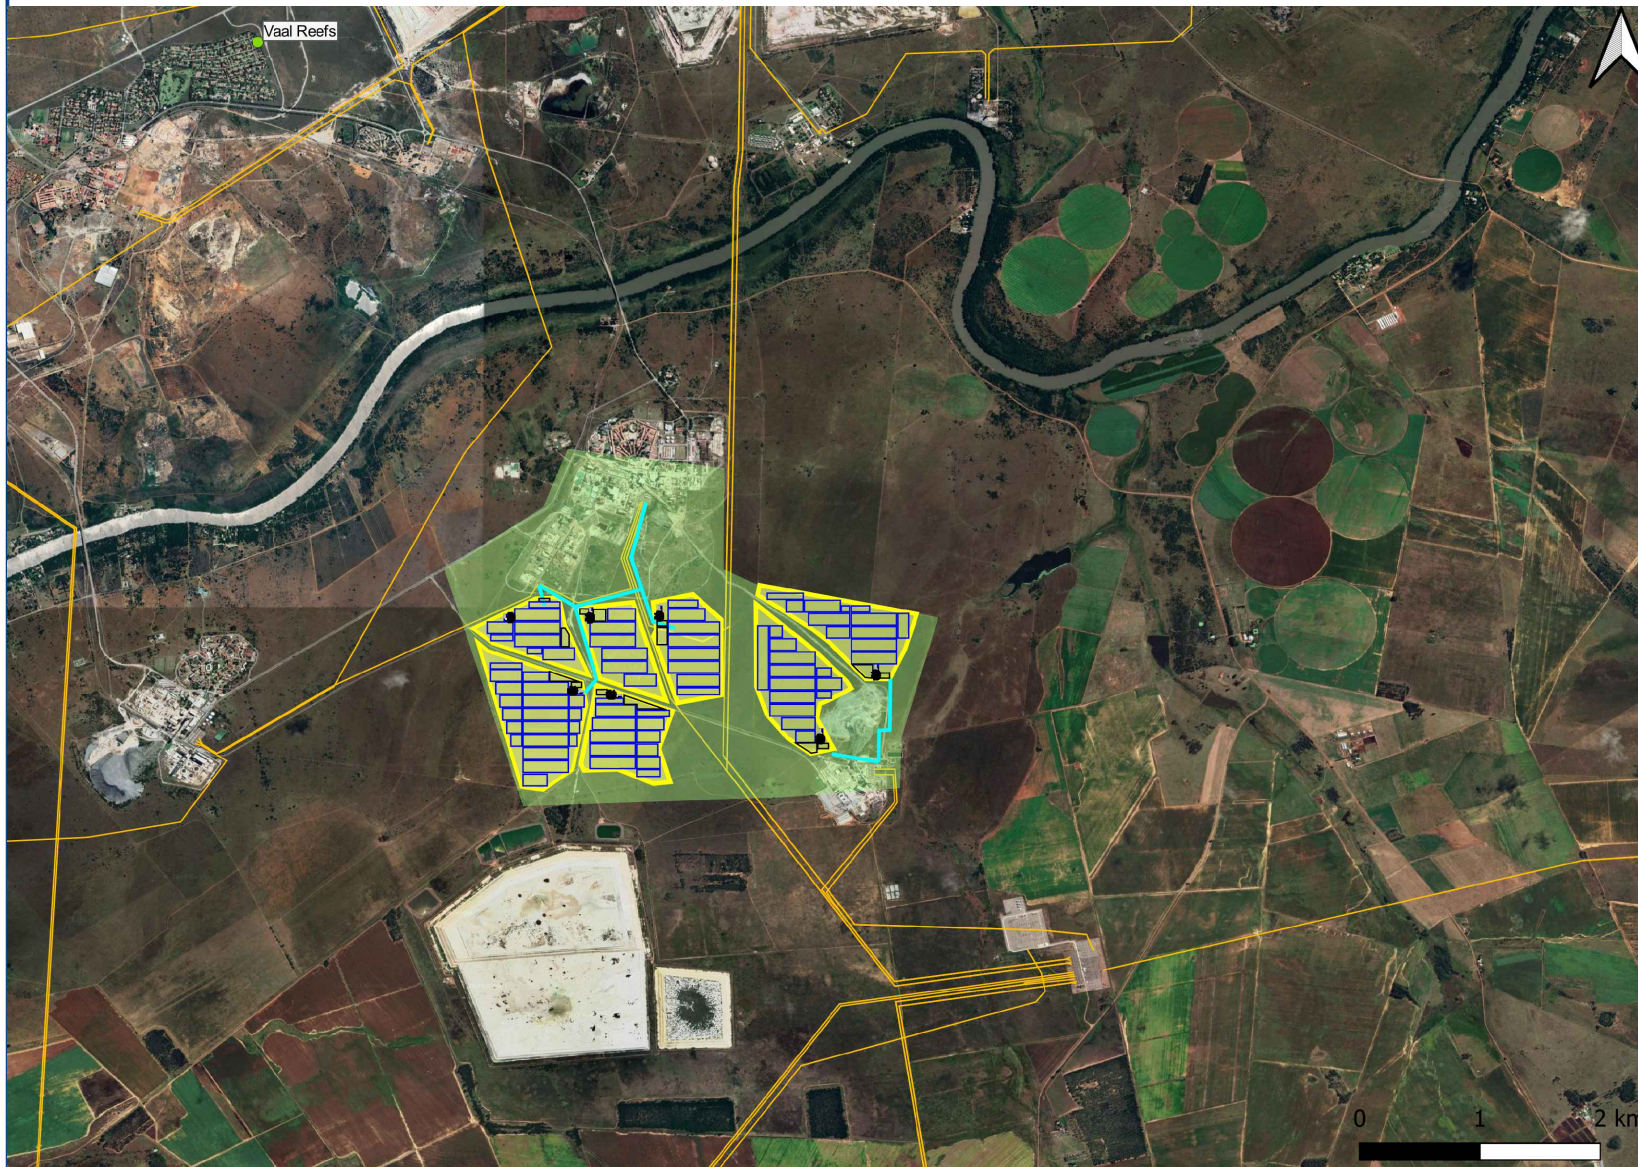

LEGEND	
■	PV ARRAYS AND INFRASTRUCTURE
■	PLANT INFRASTRUCTURE AND LAYDOWN
■	PV ARRAYS AND PLANT INFRASTRUCTURE
■	ESKOM GRID OVERHEAD LINES
■	BA EXTENTS
■	PROPOSED OVERHEAD LINES

A	LAYOUT PLAN	PV	15/07/22
REV:	DESCRIPTION:	BY:	DATE:

AMENDMENTS:

SITE: Moab Khotsong PV		DRAWING NO. HAR/PV/MK/002		PROJECT NO. HAR		DATE. 15/07/22	
TITLE: Layout Plan		SCALE AT A4. On Dwg	DRAWN. PV	CHECKED. JF	REVISION. A		



Harmony
 Randfontein Office park
 Corner of Main Reef Road and Ward Avenue
 Randfontein
 South Africa



Energy Group
 Suite 7, A407, The Woodstock Exchange,
 66 Albert Rd, Woodstock, 7925

www.engp.co.za