


SKETCH DESIGN ONLY
NOT FOR TENDER

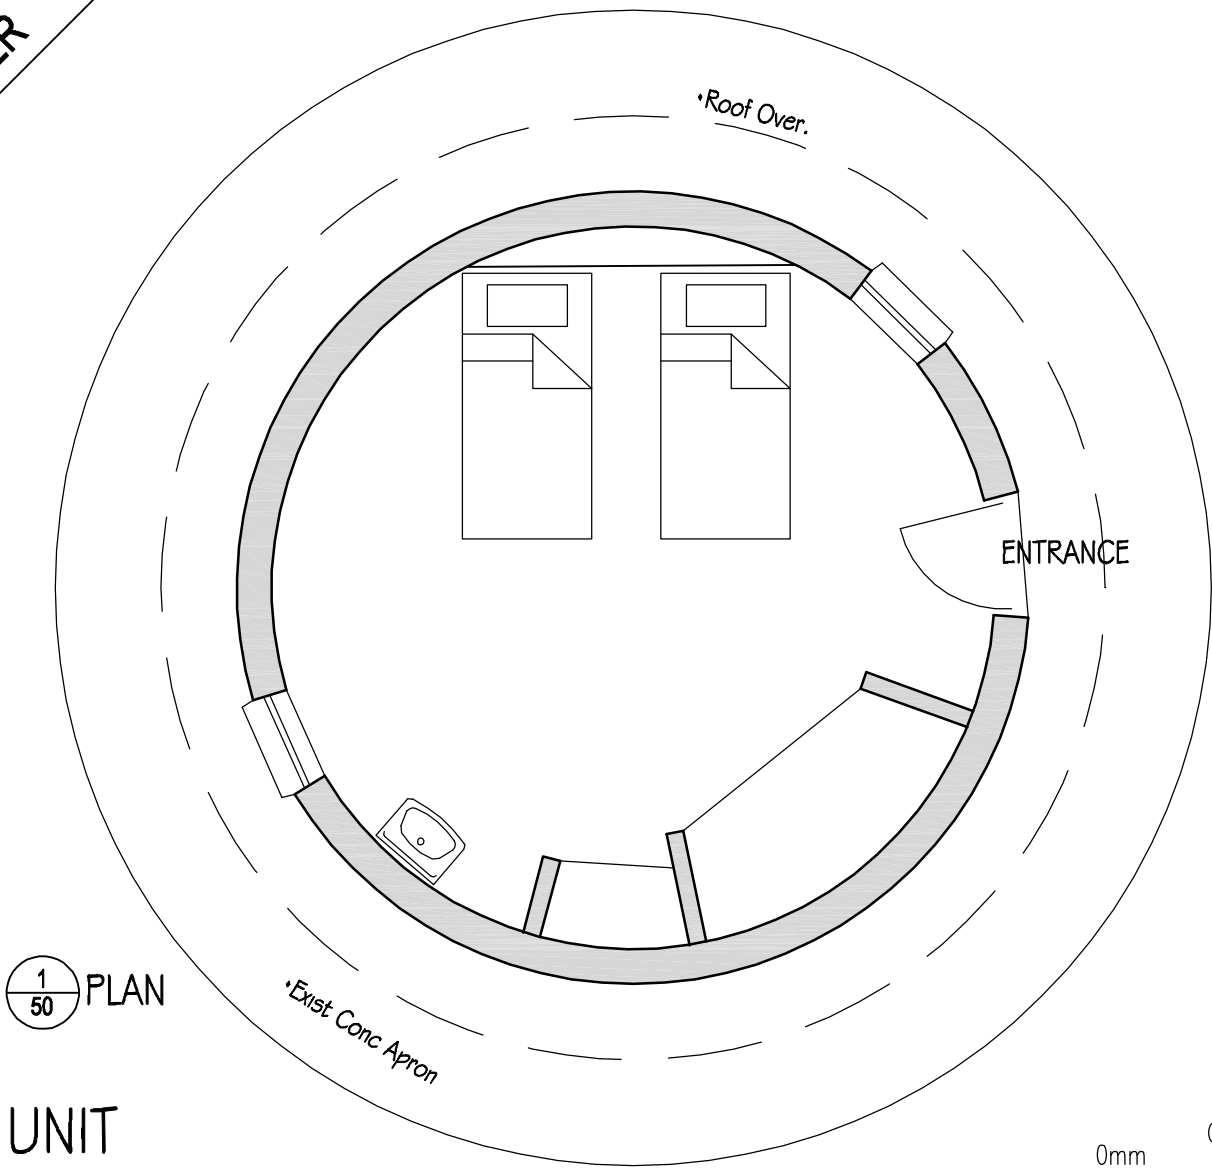

1/50 PLAN

EXISTING UNIT



DRAWING	CONCEPT DESIGN	DRAWN	DATE
	EXISTING UNIT PLAN		
SCALE	1:50	REV.	
DRAWING No.			001-09-5K-201

REV	DESCRIPTION	DATE


Technical Services
 Architectural Office
 P.O. Box 13053
 225 Old Howard Rd
 Pietermaritzburg
 3201

Tel: 033 945 1914
 Fax: 033 994 5046

EZE MVELO
 KZN WILDLIFE
 Conservation, Rehabilitation & Reintroduction

PROJECT
HLUHLUWE G.R.
PROPOSED RONDAVEL UPGRADE
AT HILLTOP RESORT
 COPYRIGHT RESERVED

SKETCH DESIGN ONLY
NOT FOR TENDER

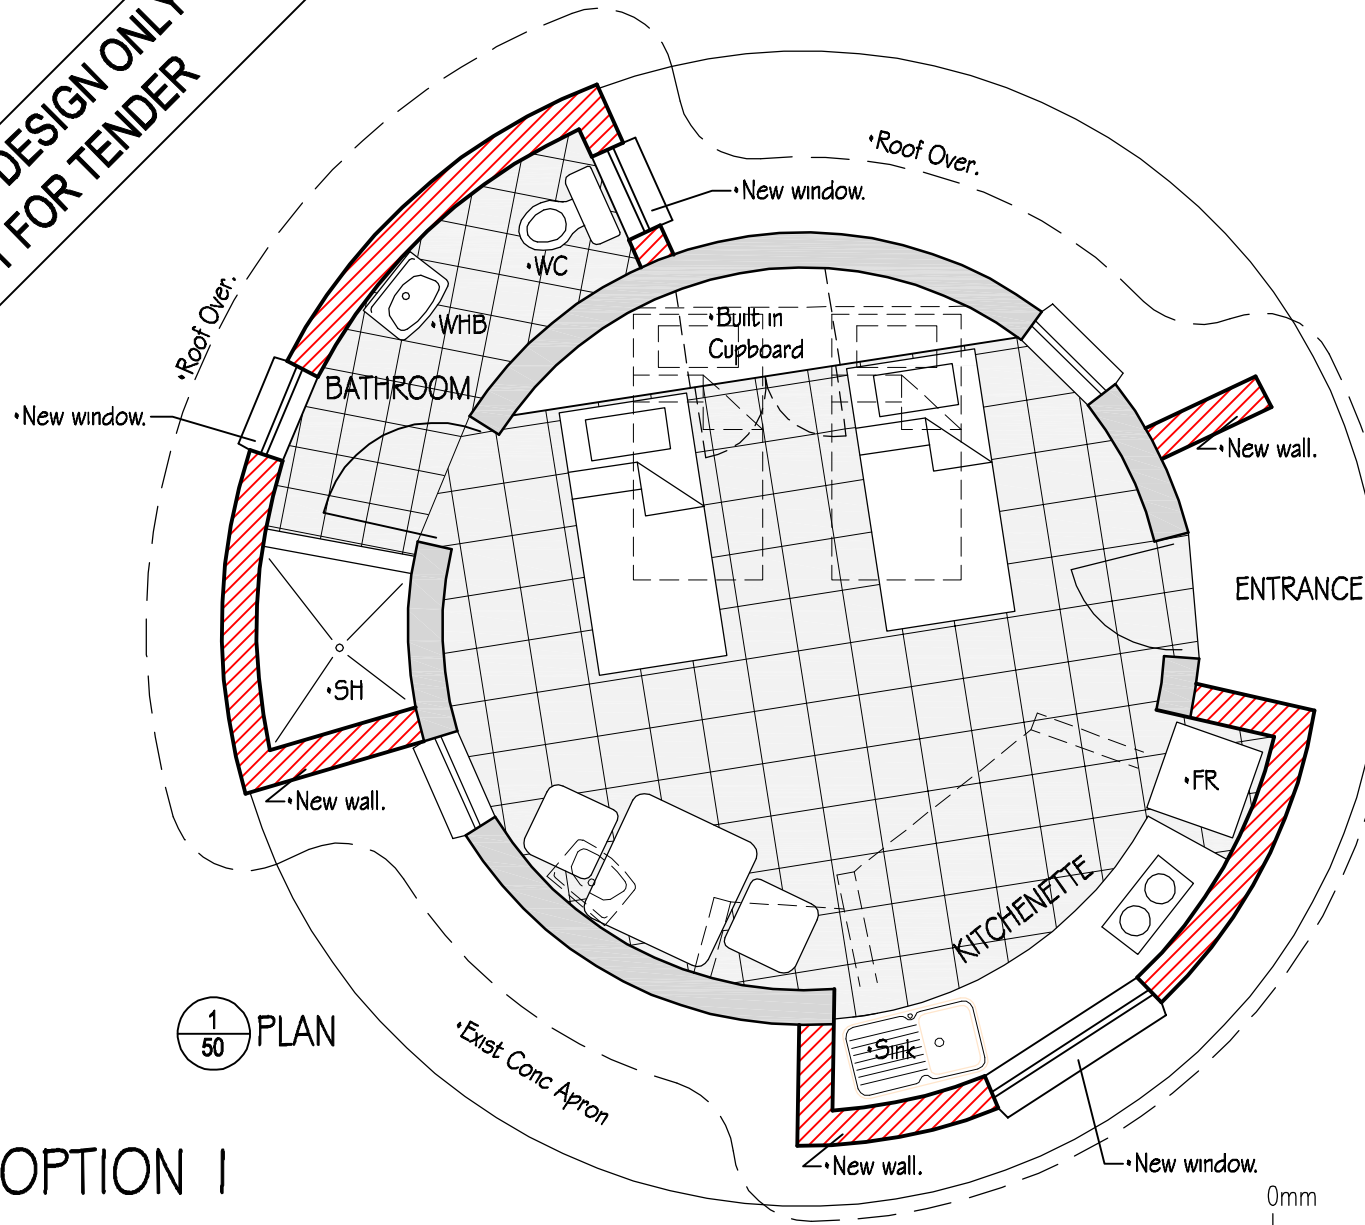

OPTION I

1/50 PLAN



DRAWING CONCEPT DESIGN
OPTION I PLAN

SCALE 1:50 DRAWN GH DATE SEPT 2011

DRAWING No. 001-09-5K-202 REV. -

REV	DESCRIPTION	DATE

Technical Services
Architectural Office
Kakhalathani
225 Old Hovest Rd
PMB

P.O. Box 13053
Cape Town
7800


Tel: 083 845 1914
Fax: 083 894 5046

**EZE MVELO
KZN WILDLIFE**
Conservation, Rehabilitation & Reintroduction

PROJECT
**HLUHLUWE G.R.
PROPOSED RONDAVEL UPGRADE
AT HILLTOP RESORT**

COPYRIGHT RESERVED

SKETCH DESIGN ONLY
NOT FOR TENDER

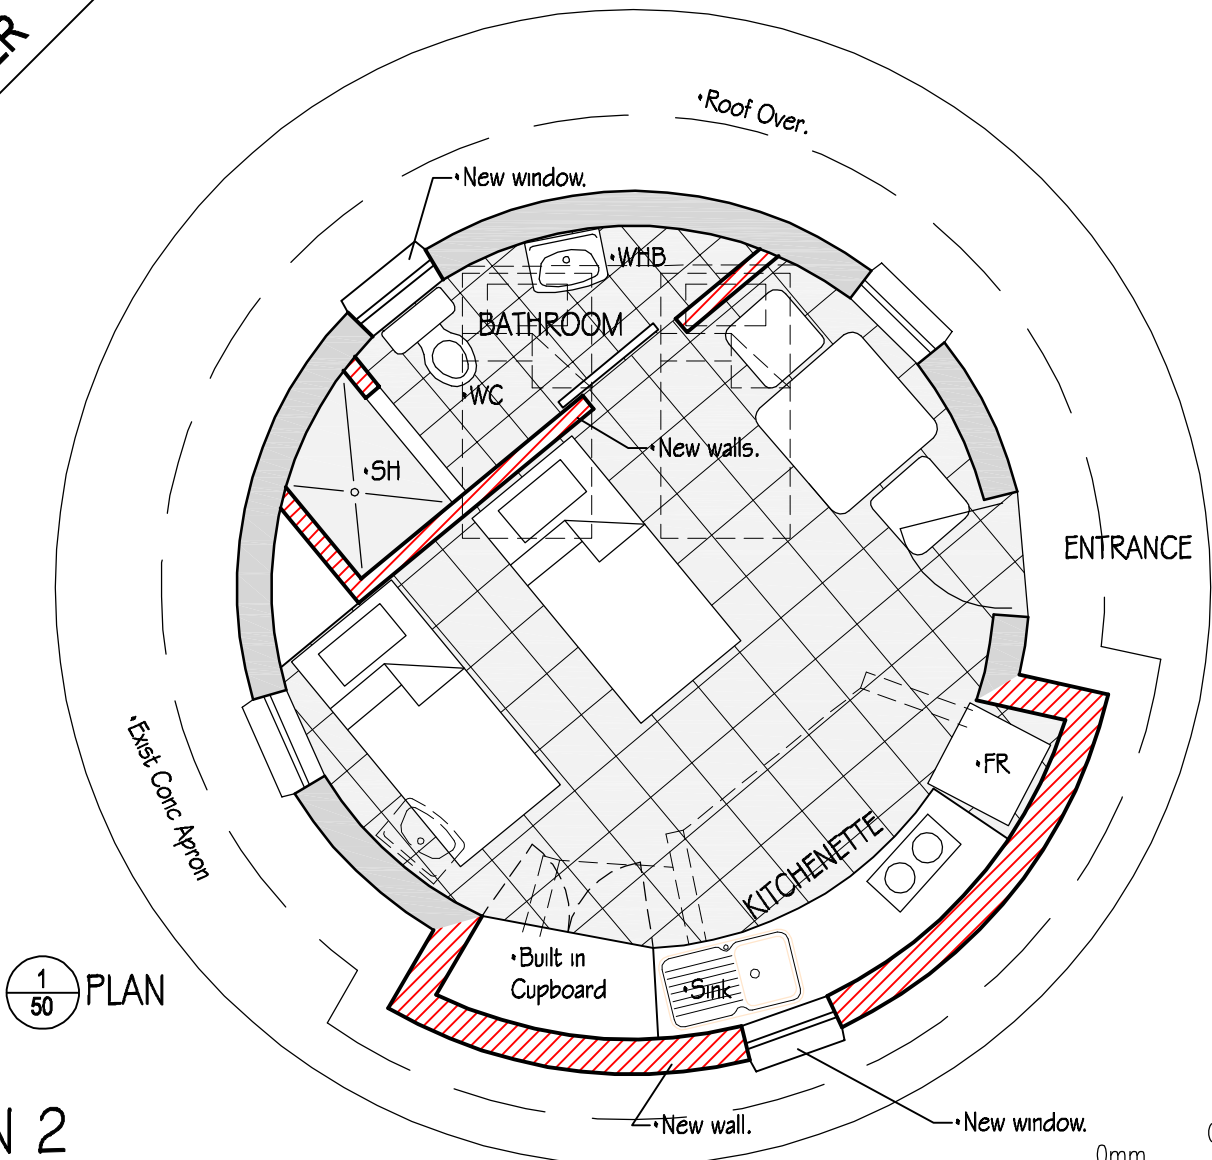

1/50 PLAN

OPTION 2



DRAWING	CONCEPT DESIGN
SCALE	OPTION 2 PLAN
1:50	
DRAWN	DATE
GH	SEPT 2011
DRAWING No.	REV.
001-09-5K-203	-

REV	DESCRIPTION	DATE

Technical Services
 Architectural Office
 P.O. Box 13053
 225 Old Howard Rd
 Cape Town
 FNB
 Tel: 083 845 1914
 Fax: 083 894 5046

**EZEMVELO
KZN WILDLIFE**
 Conservation, Rehabilitation & Restoration

PROJECT
**HLUHLUWE G.R.
 PROPOSED RONDAVEL UPGRADE
 AT HILLTOP RESORT**
 COPYRIGHT RESERVED