


30 03 08.195 S, 30 10 20.033 E.
30 03 10.969 S, 30 10 25.950 E.
30 03 09.305 S, 30 10 53.957 E.

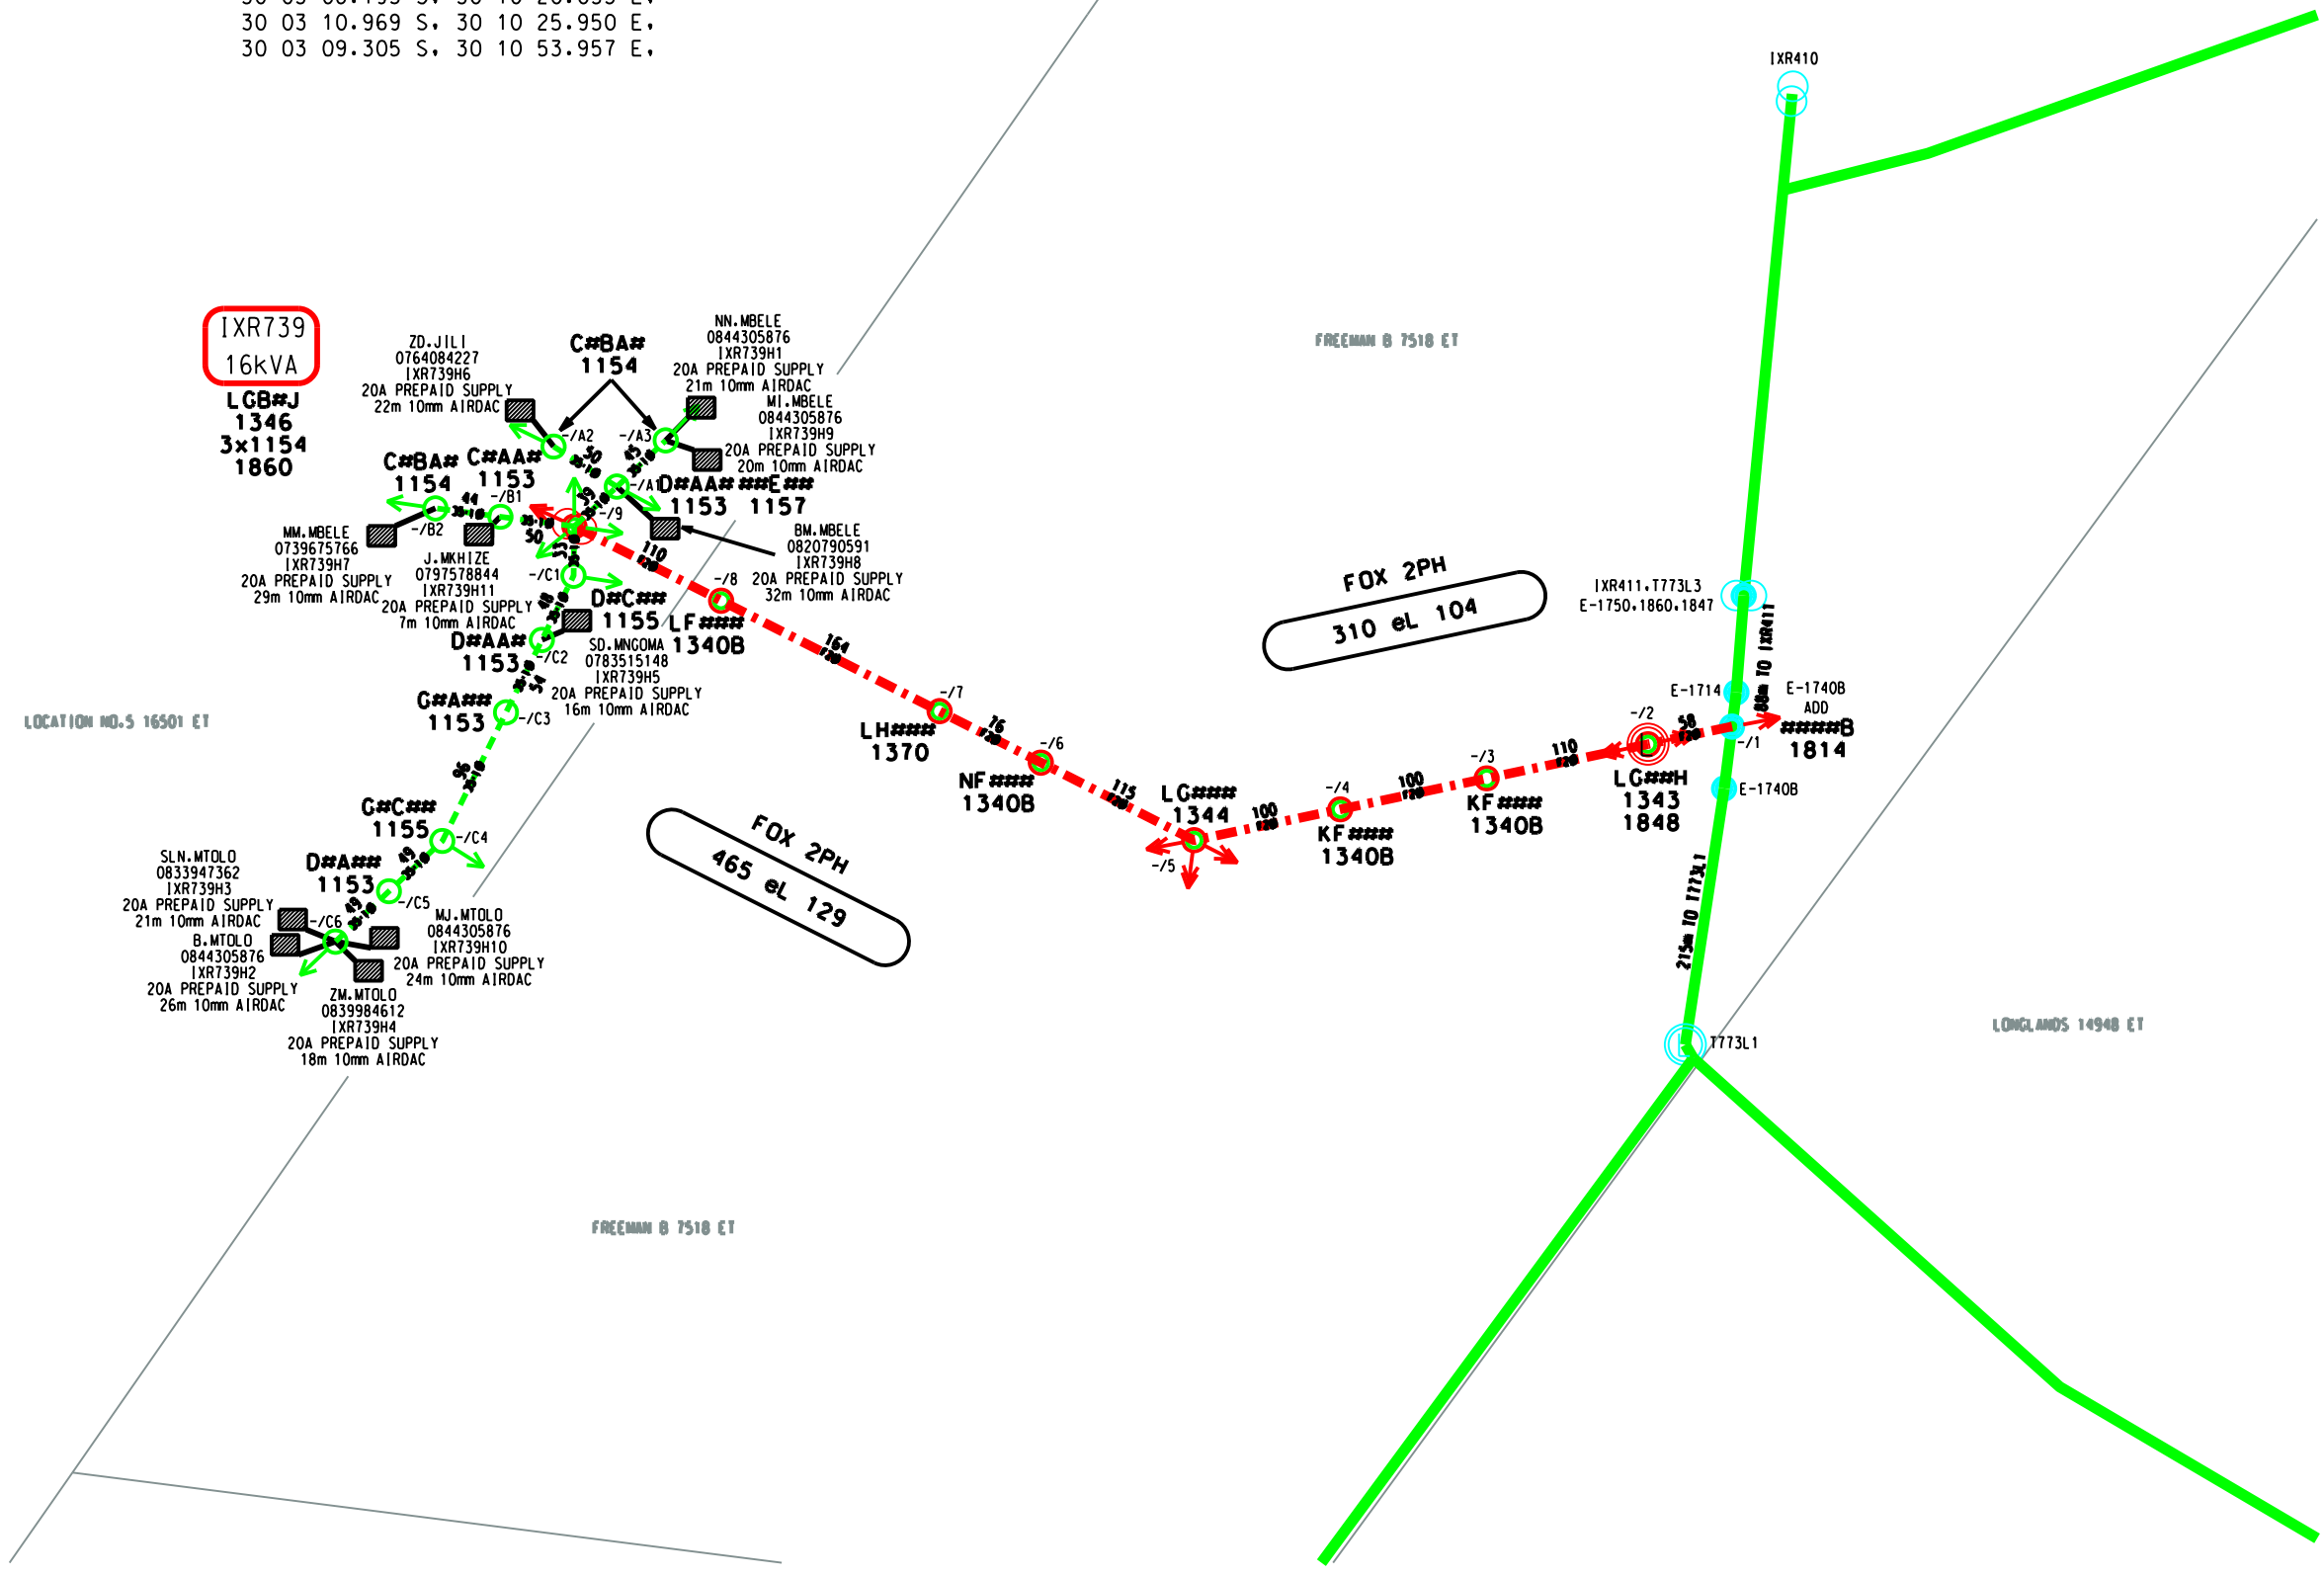

IXR739
16kVA
LGB#J
1346
3x1154
1860

FOX 2PH
310 eL 104

FOX 2PH
465 eL 129

LOCATION MD.5 16501 ET

FREEMAN B 7518 ET

LONGLANDS 14948 ET

FREEMAN B 7518 ET

Nodes and connections:
ZD.JILL 0764084227 IXR739H6 20A PREPAID SUPPLY 22m 10mm AIRDAC
C#BA# 1154
NN.MBELE 0844305876 IXR739H1 20A PREPAID SUPPLY 21m 10mm AIRDAC
MI.MBELE 0844305876 IXR739H9 20A PREPAID SUPPLY 20m 10mm AIRDAC
C#BA# 1154 C#AA# 1153
MM.MBELE 0739675766 IXR739H7 20A PREPAID SUPPLY 29m 10mm AIRDAC
J.MKHIZE 0797578844 IXR739H11 20A PREPAID SUPPLY 7m 10mm AIRDAC
D#C### 1155 LF### 1340B
D#AA# 1153 SD.MNGOMA 0783515148 IXR739H5 20A PREPAID SUPPLY 16m 10mm AIRDAC
G#A### 1153
G#C### 1155
D#A### 1153
SLN.MTOLO 0833947362 IXR739H3 20A PREPAID SUPPLY 21m 10mm AIRDAC
B.MTOLO 0844305876 IXR739H2 20A PREPAID SUPPLY 26m 10mm AIRDAC
MJ.MTOLO 0844305876 IXR739H10 20A PREPAID SUPPLY 24m 10mm AIRDAC
ZM.MTOLO 0839884612 IXR739H4 20A PREPAID SUPPLY 18m 10mm AIRDAC

LH### 1370

NF### 1340B

LG### 1344

KF### 1340B

KF### 1340B

LG### 1343 1848

215m TO 1773L1

IXR411.T773L3 E-1750.1860.1847

E-1714

E-1740B ADD

1814

E-1740B

7773L1

IXR410