


SBONGISENI MKHIZE
0826628593

MHLABATSHANE
BOOSTER PUMP STATION

HIGHFLATS NB23

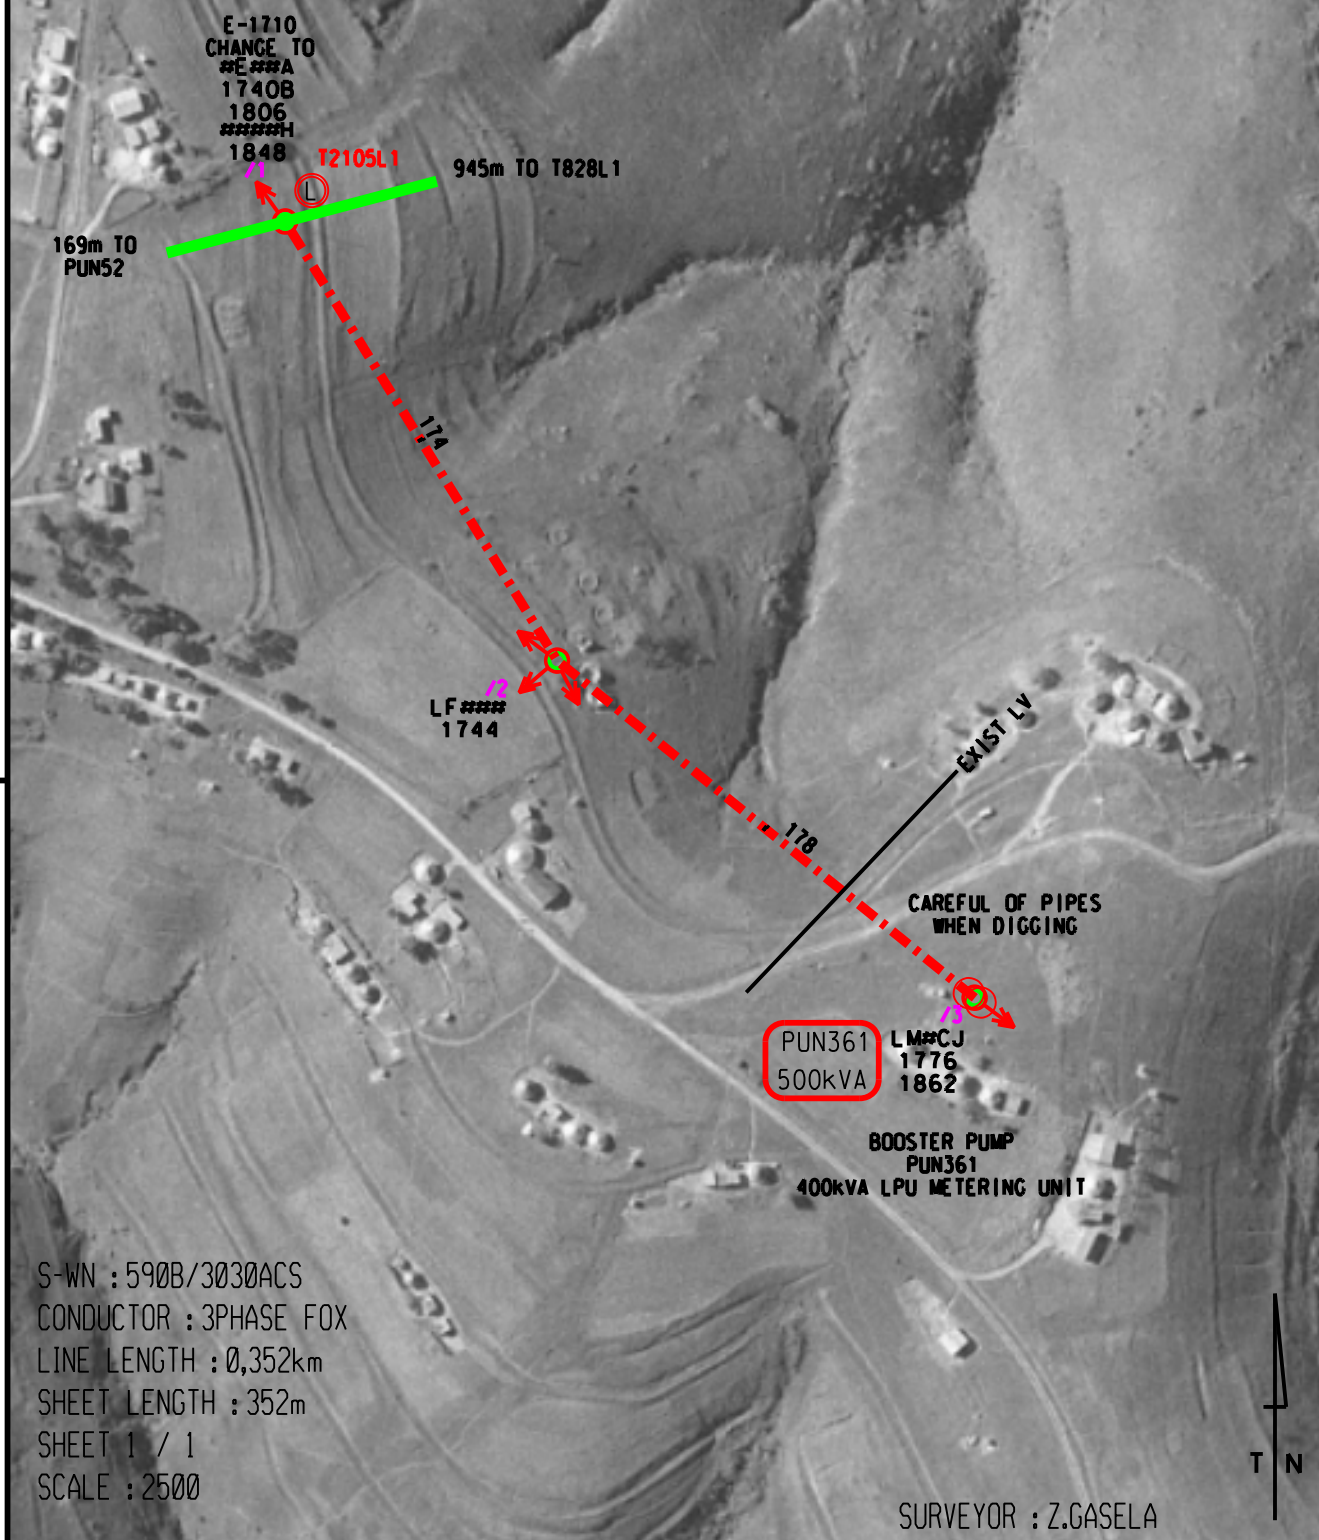

S-WN : 590B/3030ACS
CONDUCTOR : 3PHASE FOX
LINE LENGTH : 0,352km
SHEET LENGTH : 352m
SHEET 1 / 1
SCALE : 2500

SURVEYOR : Z.GASELA

| | | | | | | | | | |
|------------------|--|---------------|------------|-------------|------------|-------------------------|---|---------------|------------|
| DRAWN GETEKEN | Z. GASELA | CHKD NAGES | D. SUMMERS | AUTH MAS | D. SUMMERS | REV | Ø | DATE DATUM | 29/10/2014 |
| | PUNGASHE S1 22kV SUPPLY TO : BOOSTER PUMP | | | | | D ZN/ K2 : 139827723 | | | |
| | | | | | | GPS: 139827723 | | | |

DRG. TEK
REGISTR