

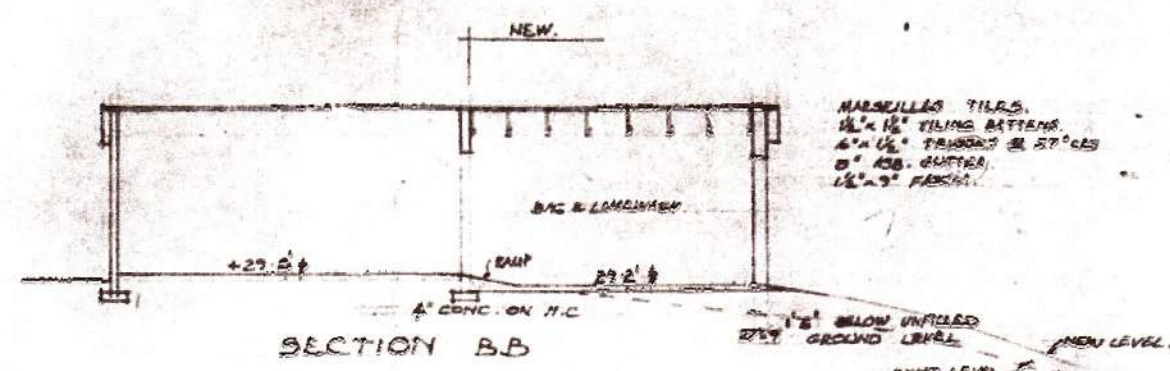
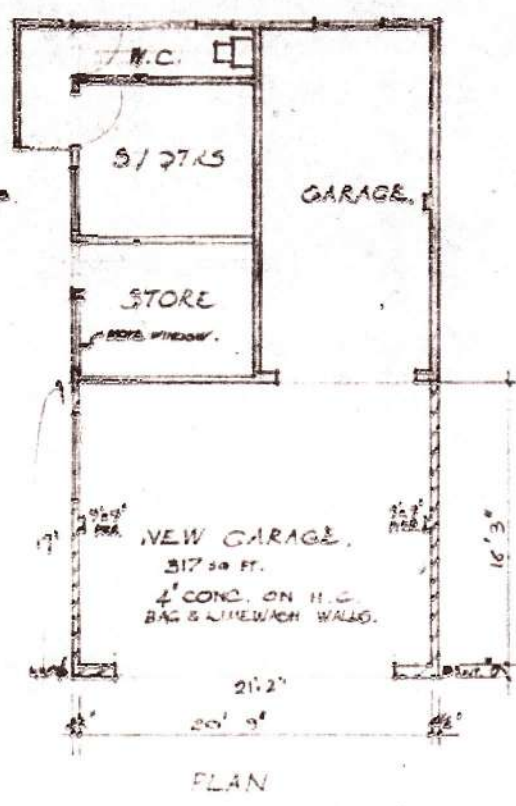
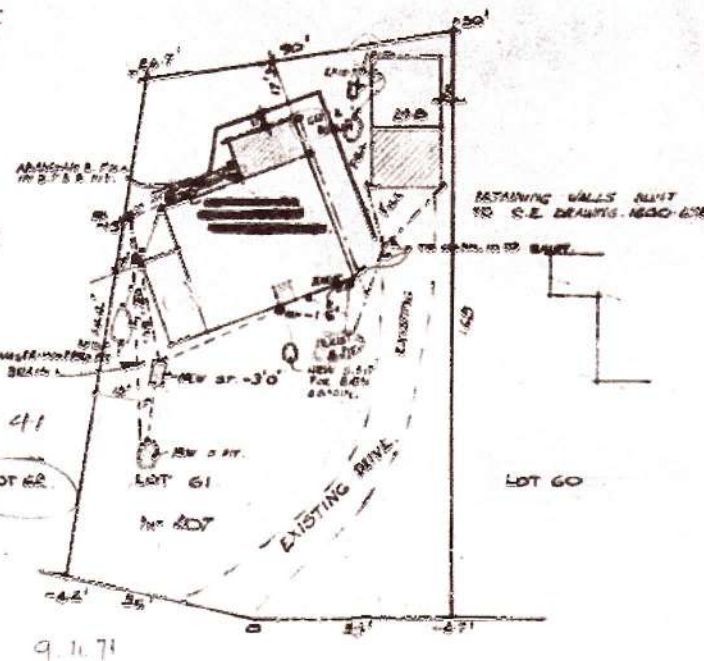
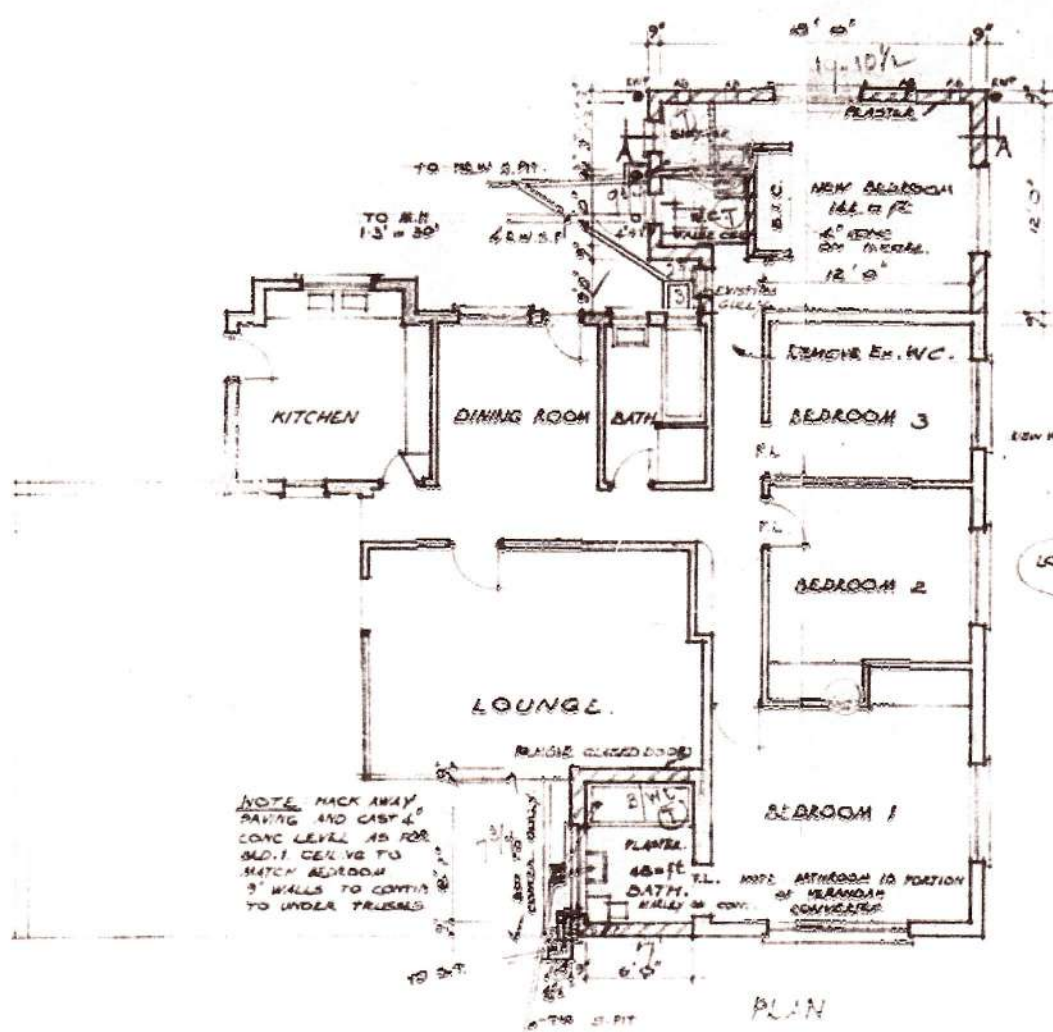
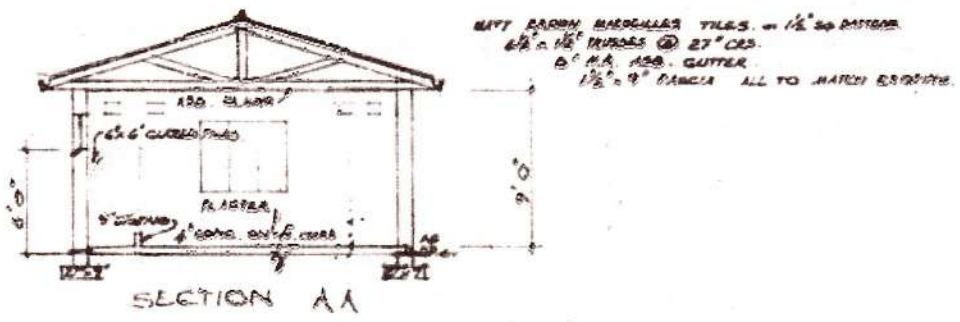
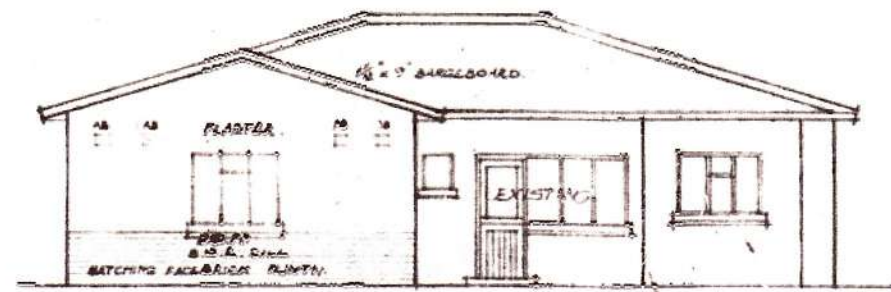
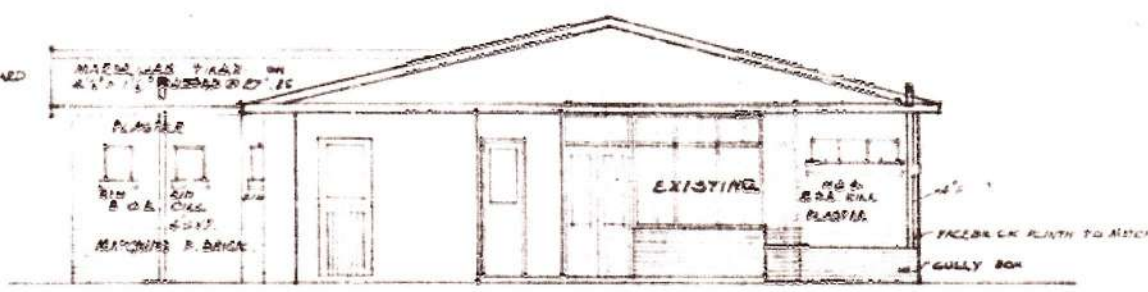
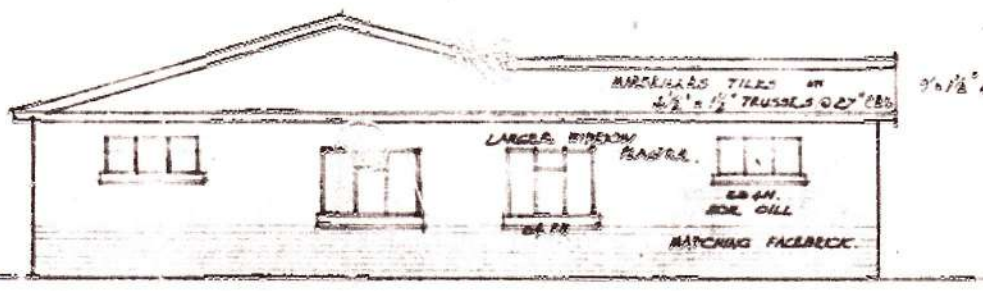
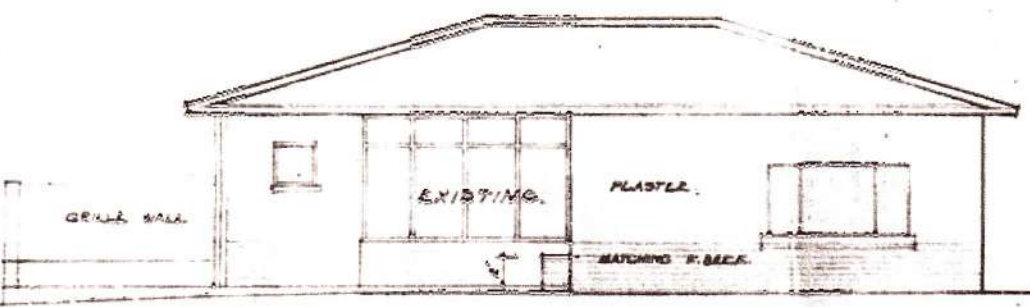
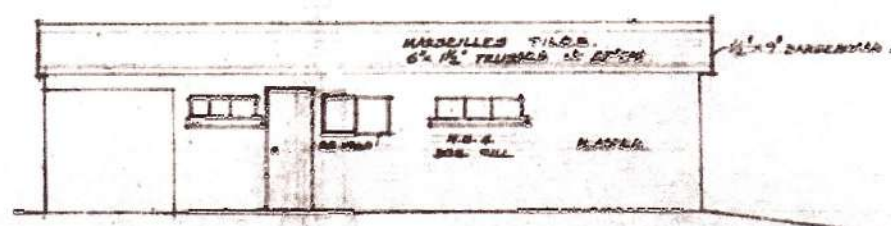


ALL SEPTIC TANKS TO BE 10FT. FROM BUILDINGS OR BOUNDARIES  
 ALL SOAK P.TS 12FT. FROM BUILDINGS OR BOUNDARIES

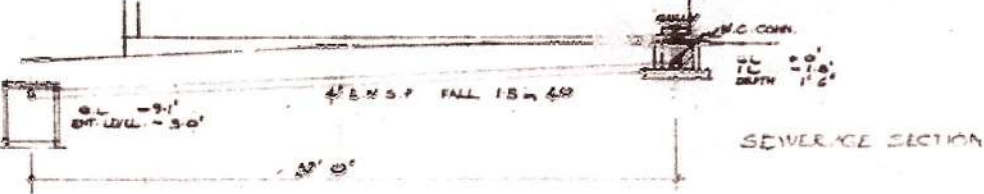

NOTE: ALL CONCRETE ON HARDWARE TO HAVE 1/2" ADS BOTH SAYS @ 12" O.C. & COURSES BRICKWORK FOR CHAS. & AT WALL RATE, 12" O.C.

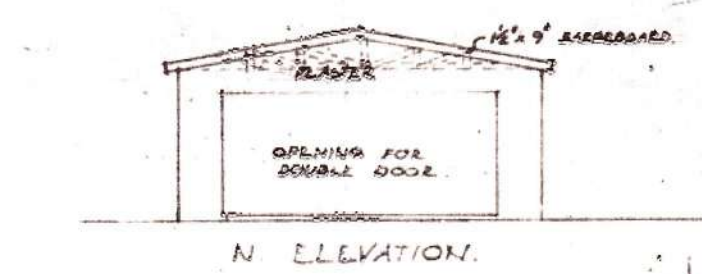

| AREAS            |     |
|------------------|-----|
| BEDROOM & TOILET | 216 |
| BATHROOM         | 40  |
| GARAGE           | 317 |
| TOTAL            | 573 |

SHEET 1/1 COPY 2/2  
 CITY OF DURBAN  
 PLAN NO. 128/4/70  
 APPROVED 3 & 1970  
 C. G. HANDS DATE  
 CITY ENGINEER

APPROVED  
 TE  
 SIGNATURE

307 Kensington Dr.  
 Add.

GARAGE EXTENSION, BEDROOM, WC & BATH FOR MR. E.C. FREER. LOT 61 OF VIRGINIA 13186 No. 207 KENSINGTON DRIVE.

DRAWN: H.C. DRURY H.C.D. 1/2" = 1' 0" 25.3.1970

