
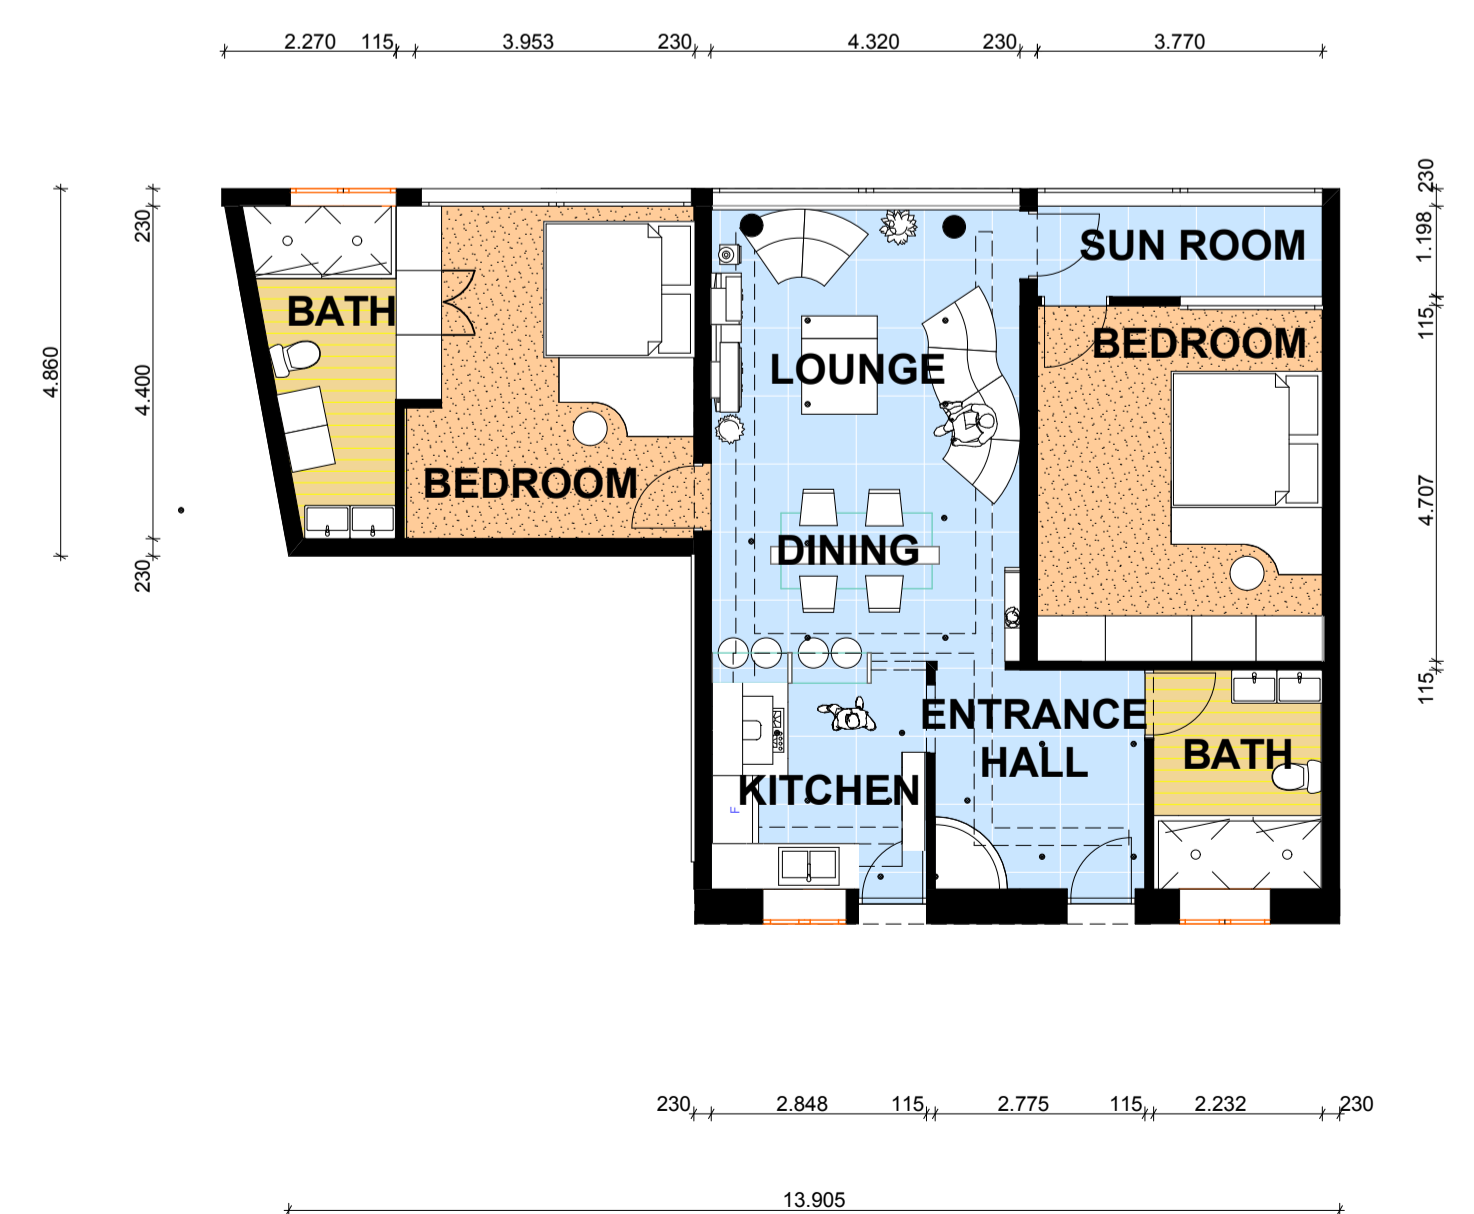


INTERNAL ALTERATIONS

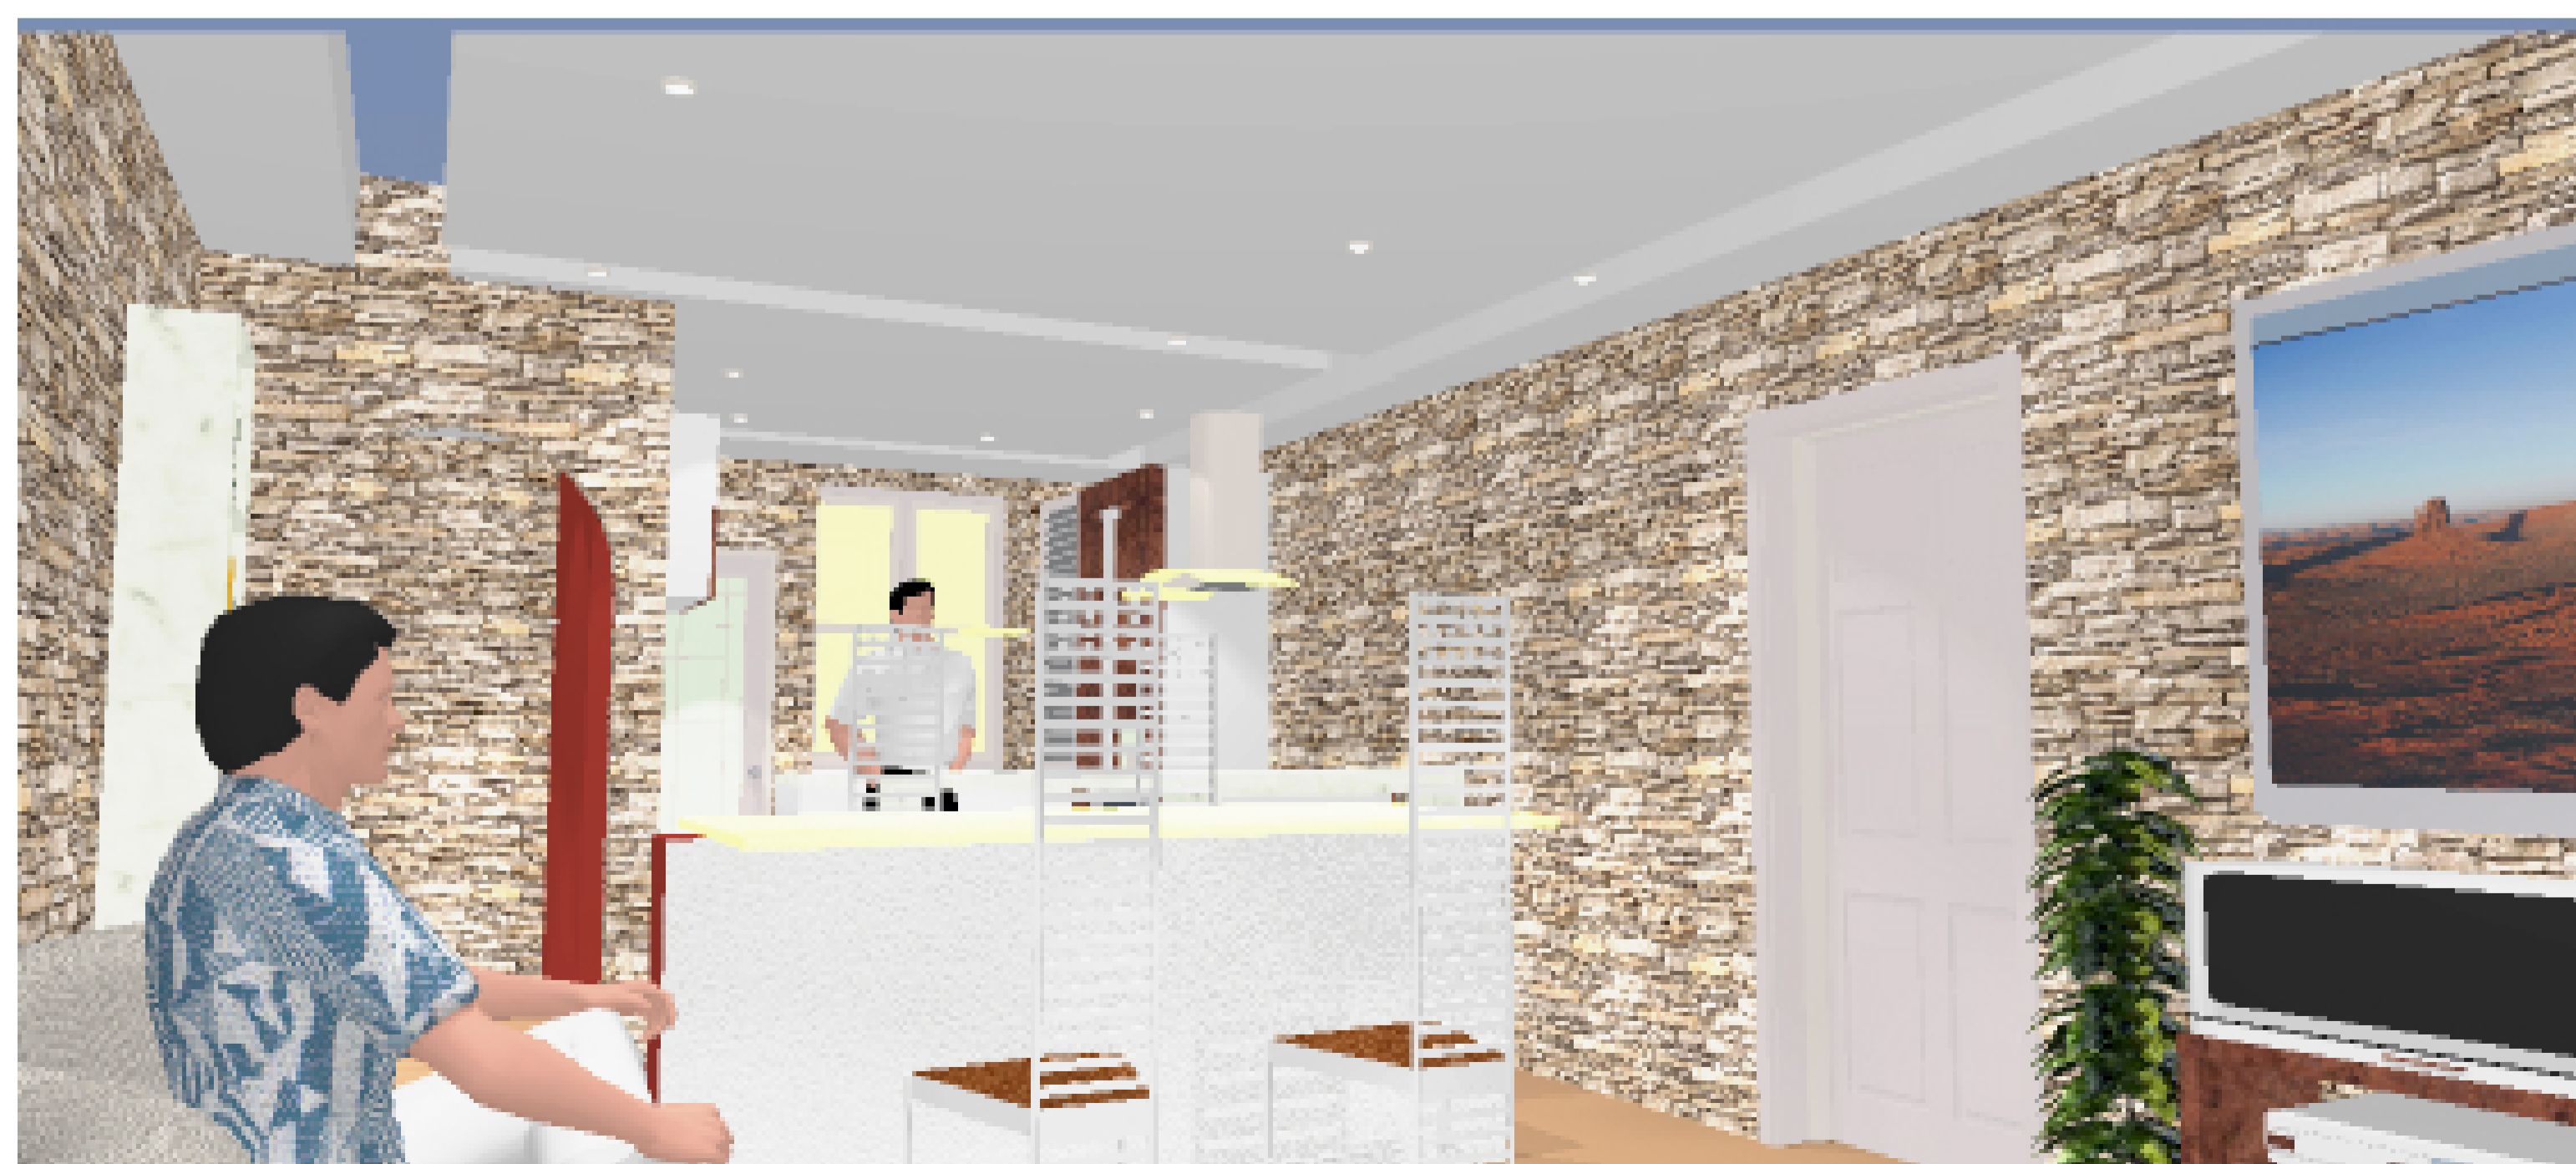

1st STOREY PLAN 1:100

A.C
 21 Thole Street
 New Germany
 Kloof
 082 506 4305
 goundenanthony@yahoo.com
 (031) 705 1713

Anthony Gounden
 (Snr Pr.Tech)
 (Reg.No. ST 1996)
**ARCHITECTURAL
 CONSULTANTS**

PROPOSED INTERNAL ALTERATIONS
 TO
 FLAT 104
 ON LOT 12404, DURBAN
 41 SNELL PARADE, GROSVENOR COURT
 SHARE BLOCK LIMITED
 FOR
 JOYCE
 PROJECT TITLE
 INTERNAL ALTERATIONS
 DRAWING TITLE

CLIENTS SIGNATURE
 AUTHOR
 Y.B.DAYAL
 SCALE
 1:50 / 1:500
 DATE
 30 JULY 2013