


8 SHAFT – GENERAL ARRANGEMENT
SCALE 1:250

SCALE 1:500 (ORIGINAL A1 SIZE)
1:1000 (REDUCED A3 SIZE)

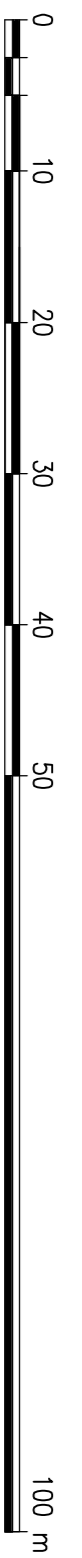

READY FOR ISSUE

S. Seeth

FUNCTION	NAME	SIGNATURE
DESIGNED	J.A. v. Niekerk	N/A
DRAWN	H.J. de Vries	N/A
DESIGN CHECKED	D. J. v. Randburg	N/A
DESIGN REVISION	A.M. v. Niekerk	N/A

APPROVAL – CONSULTANT
DATE: 08-03-12
DATE: 08-03-12
DATE: 08-03-12

BKS PROJ. No. | SUB No. | DISCIPLINE | DRAWING NUMBER | STATUS | REVISION
J01599-01-04-100-C-00

ACID MINE DRAINAGE: WITWATERSRAND GOLD FIELDS
WESTERN BASIN
SHAFT PUMP STATION
GENERAL ARRANGEMENT AND FENCE SETTING OUT

NO. OF	DATE	DESCRIPTION	FOR	DWA
C-00	05/03/12	ISSUED FOR CONSTRUCTION		

DEPARTMENT OF WATER AFFAIRS
REPUBLIC OF SOUTH AFRICA
SEDBERG BUILDING
185 SCHOEMAN STREET
PRETORIA
(012) 338-7500

PROVINCE: GAUTENG
DISTRICT: JOHANNESBURG
LOCALITY No.: N/A
CONTRACT No.: TCA-08-041

SHEET	DESCRIPTION	OTHER No.	REV. No.
1 OF 1			00

