


PROPOSED ALTERATION TO HOUSE FOR
 MRS. M. DALTON 8 MAZE RD.




New Enclosure to Verandah


PLAN
 Scale = 1/8" to 1ft.

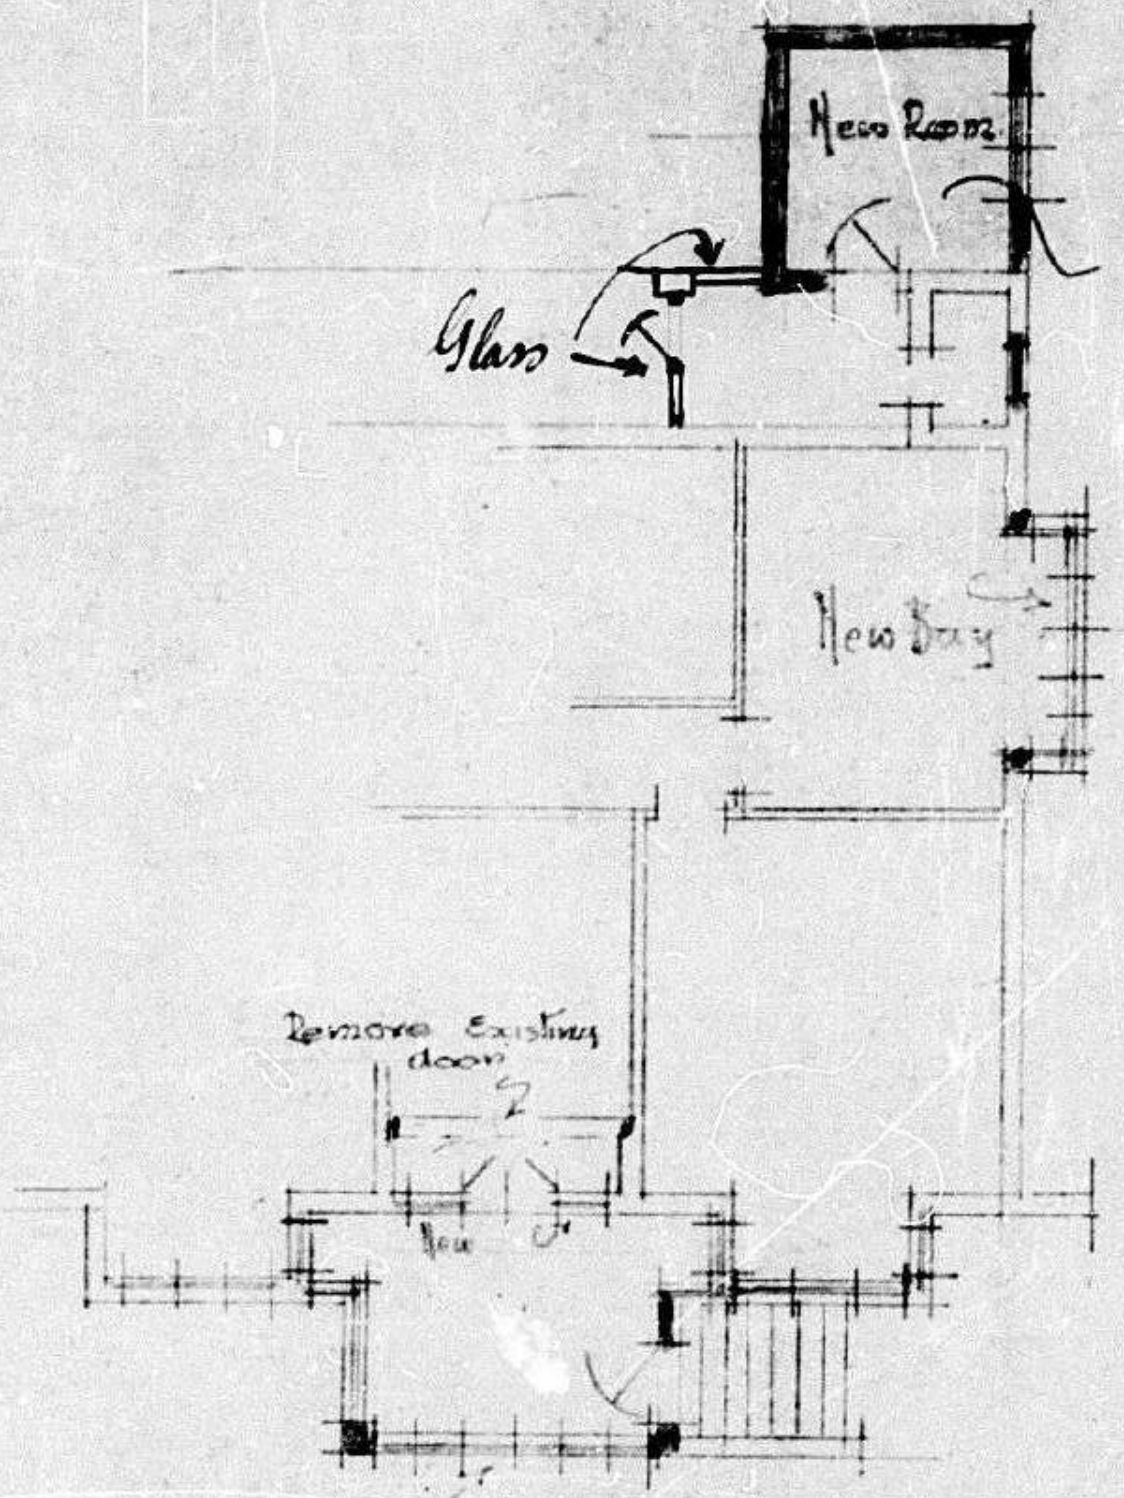


New rooms to be 100 square feet.
 H. H. H. H. H.

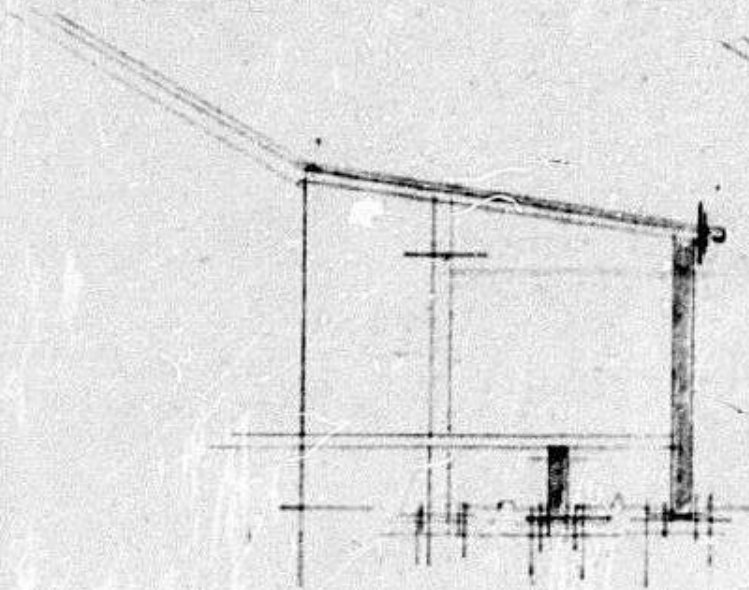

SECTION THROUGH ROOM

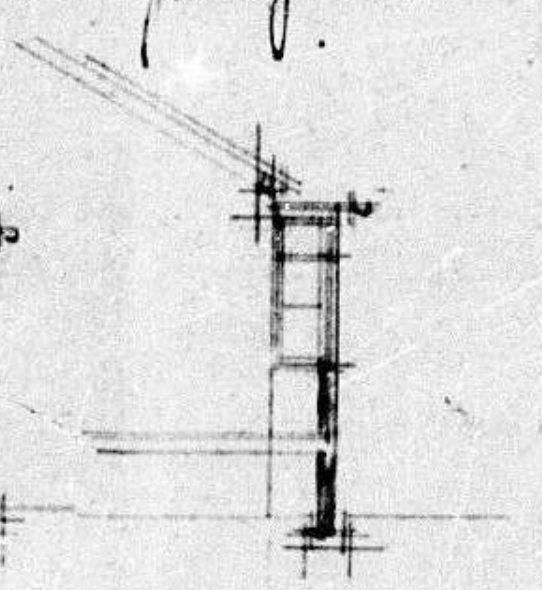

SECTION THROUGH BAY WINDOW

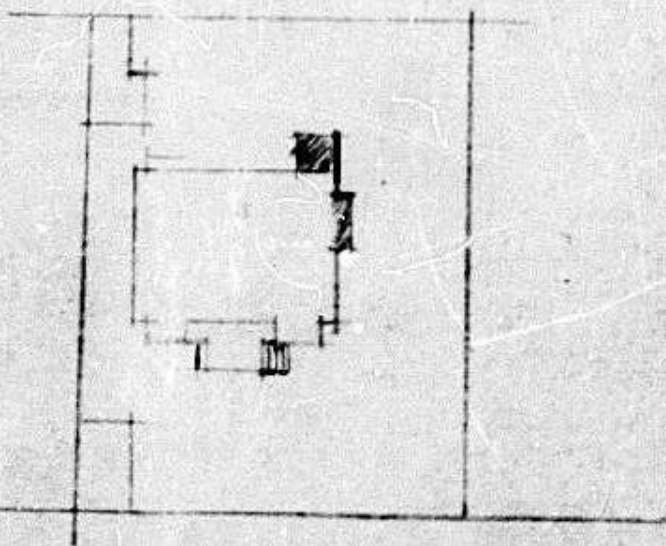

BLOCK PLAN
 Scale - 40' to 1"
 MAZE RD.



H. H. H. H. H.
 1935