




# PLAAS 215

FARM OWNER: G. STEYN

BUSH CLEARING REQUIRED

ULCO MINE--->

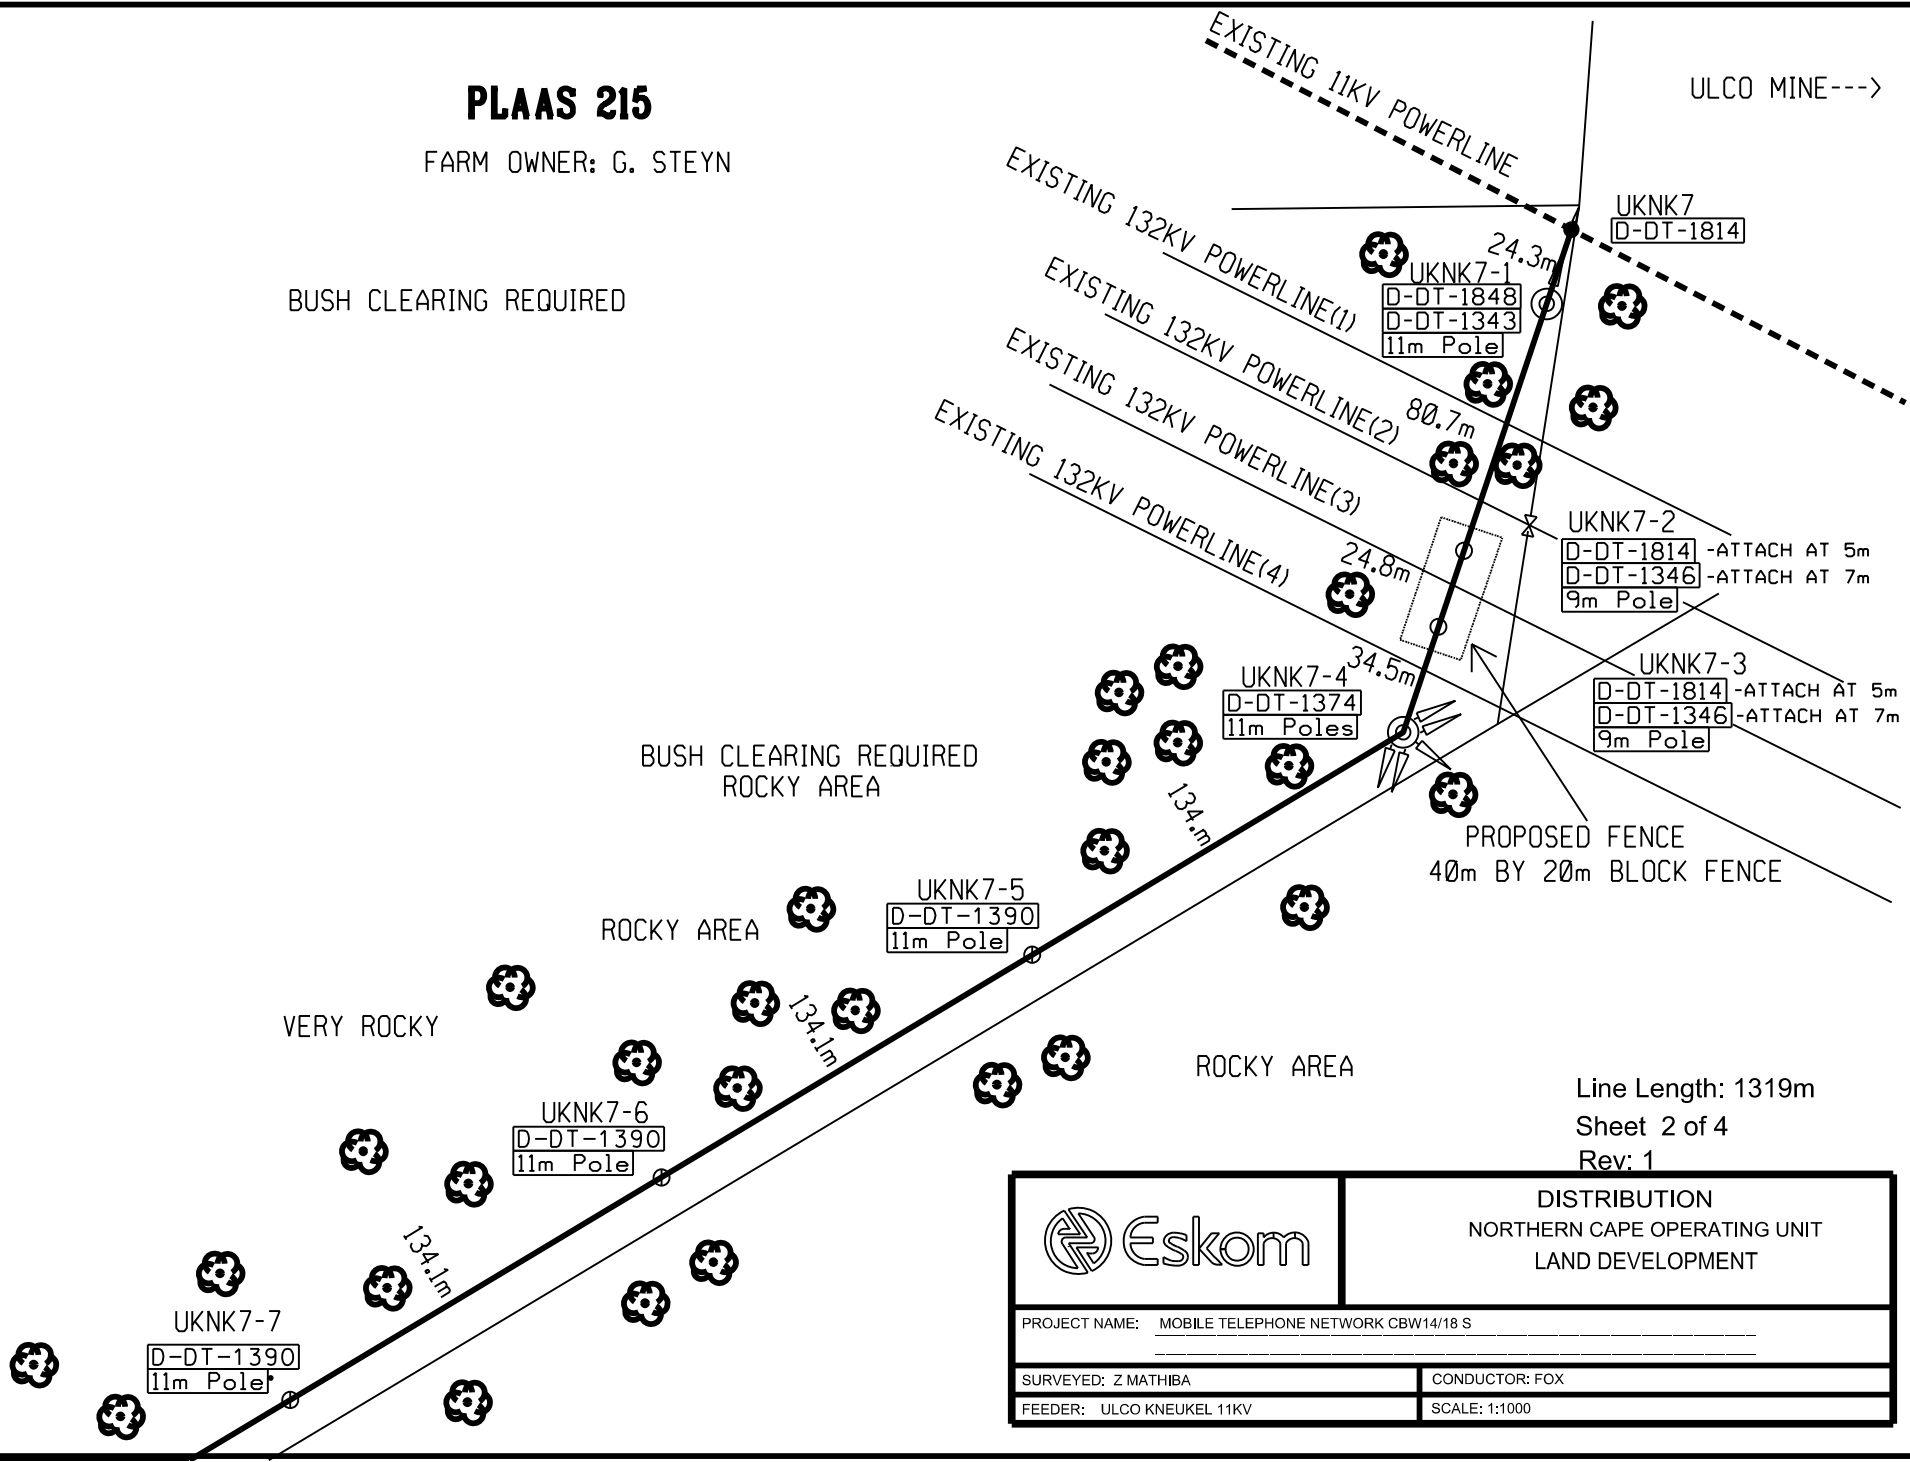

BUSH CLEARING REQUIRED  
ROCKY AREA


ROCKY AREA

VERY ROCKY

ROCKY AREA

PROPOSED FENCE  
40m BY 20m BLOCK FENCE

Line Length: 1319m  
Sheet 2 of 4  
Rev: 1

	DISTRIBUTION NORTHERN CAPE OPERATING UNIT LAND DEVELOPMENT	
	PROJECT NAME: MOBILE TELEPHONE NETWORK CBW14/18 S	
SURVEYED: Z MATHIBA	CONDUCTOR: FOX	
FEEDER: ULCO KNEUKEL 11KV	SCALE: 1:1000	