
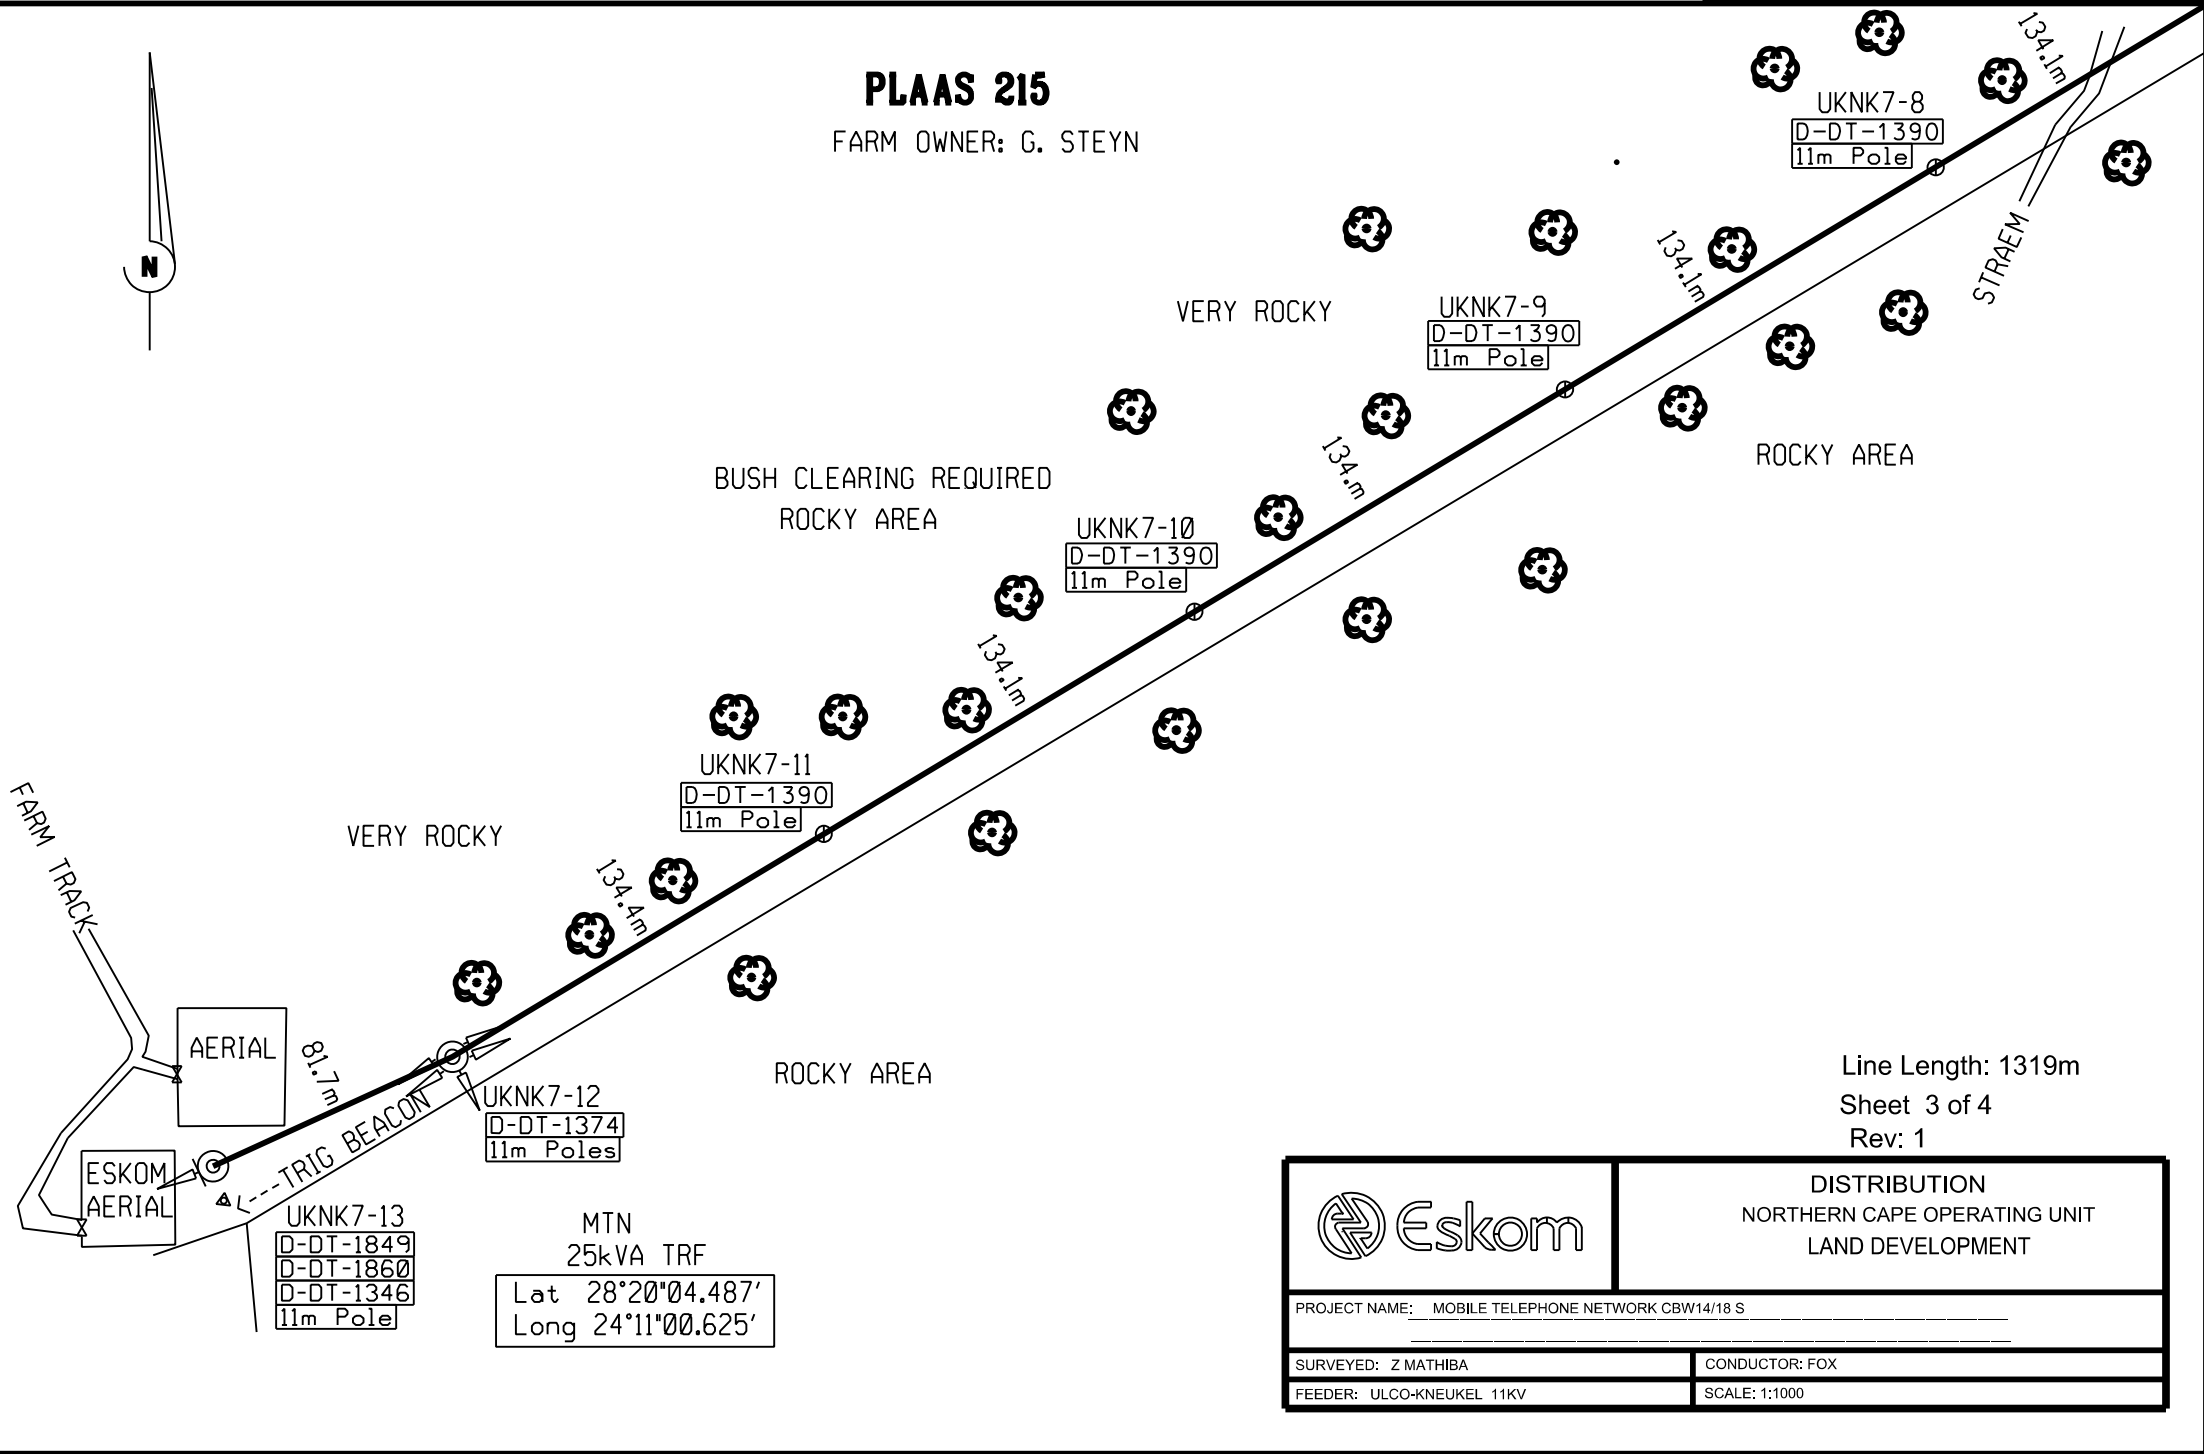



PLAAS 215

FARM OWNER: G. STEYN

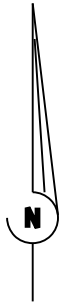

Line Length: 1319m
Sheet 3 of 4
Rev: 1

	DISTRIBUTION NORTHERN CAPE OPERATING UNIT LAND DEVELOPMENT
	PROJECT NAME: MOBILE TELEPHONE NETWORK CBW14/18 S
SURVEYED: Z MATHIBA	CONDUCTOR: FOX
FEEDER: ULCO-KNEUKEL 11KV	SCALE: 1:1000

MTN
25kVA TRF
Lat 28°20'04.487'
Long 24°11'00.625'