



NB: ENS IS ONLY A PROPOSED DIAGRAM AND SHOULD NOT BE USED. DEPOT TO FINALISE ENS & FUSE POSITION BEFORE COMMISSIONING.


PAULPUTS KONKOONSIES SHEET 1 OF 1

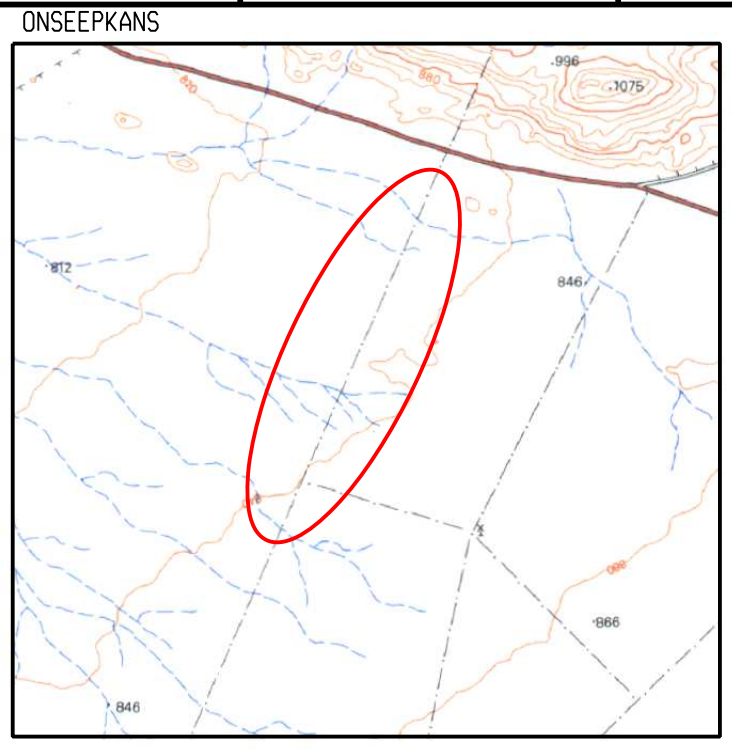

APPROX. POSITION: WGS 84/19 WYWX= -59827.16, +3196285.37
 LOCALITY PLAN 2819 DC
 SCALE 1:50 000

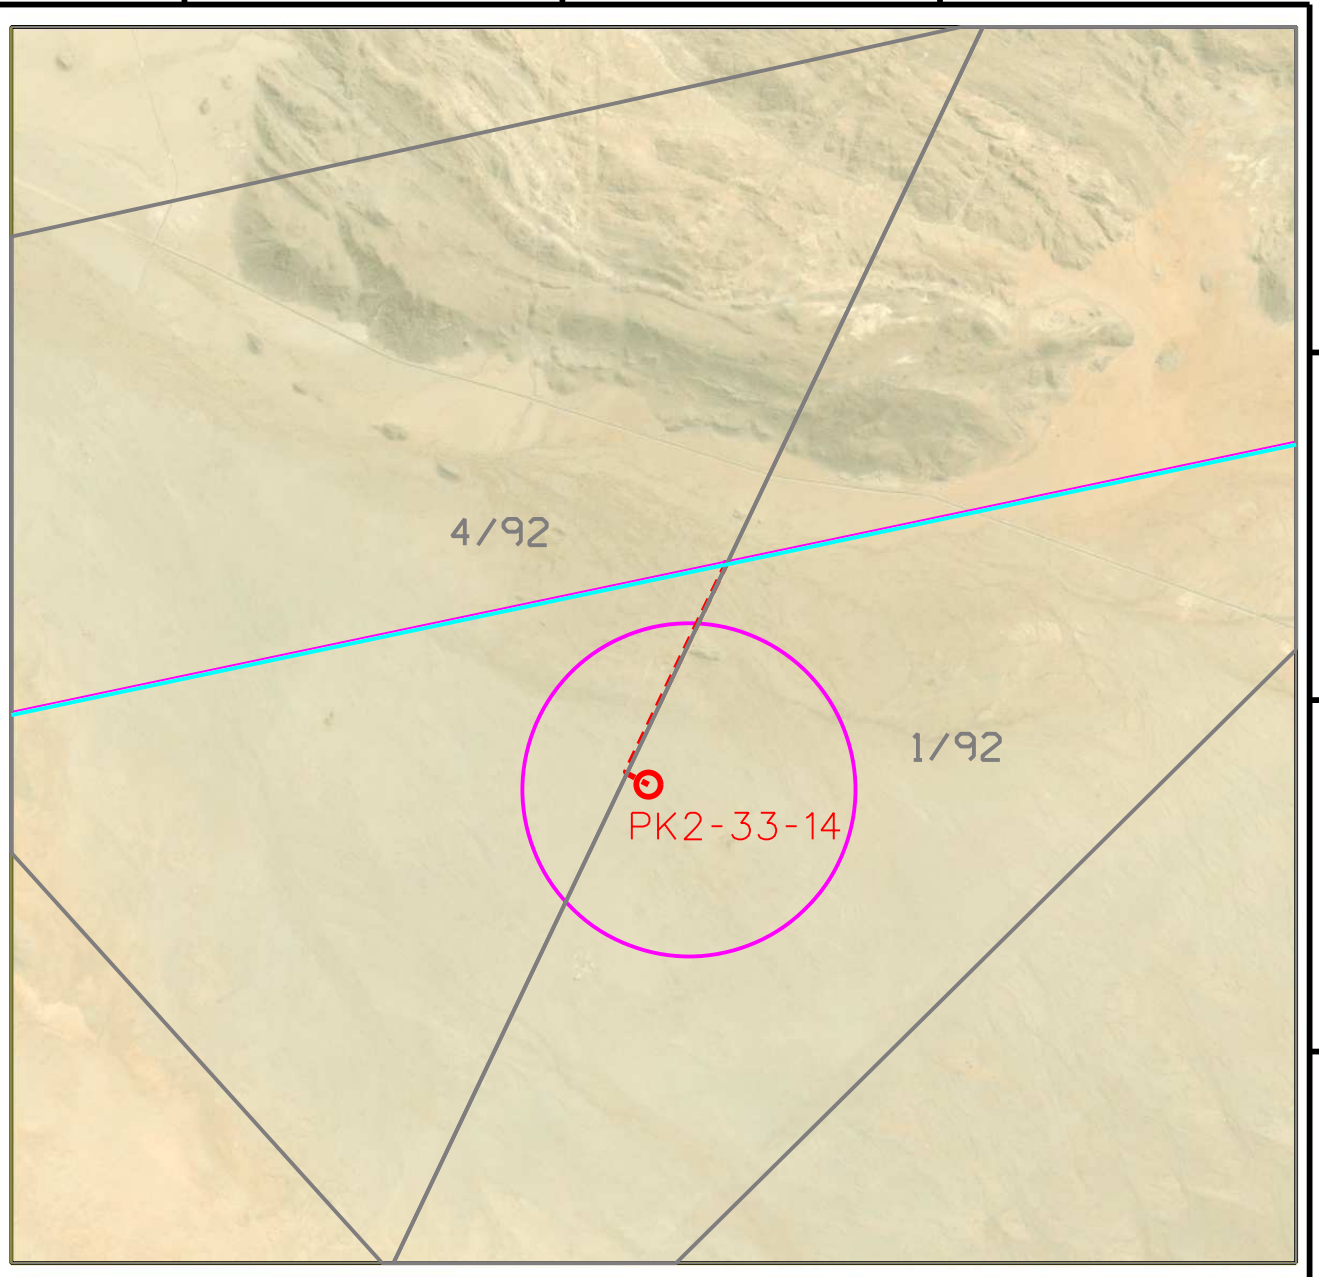

PORTION OF 2819 D PK2-33-14
 SCALE 1:50 000

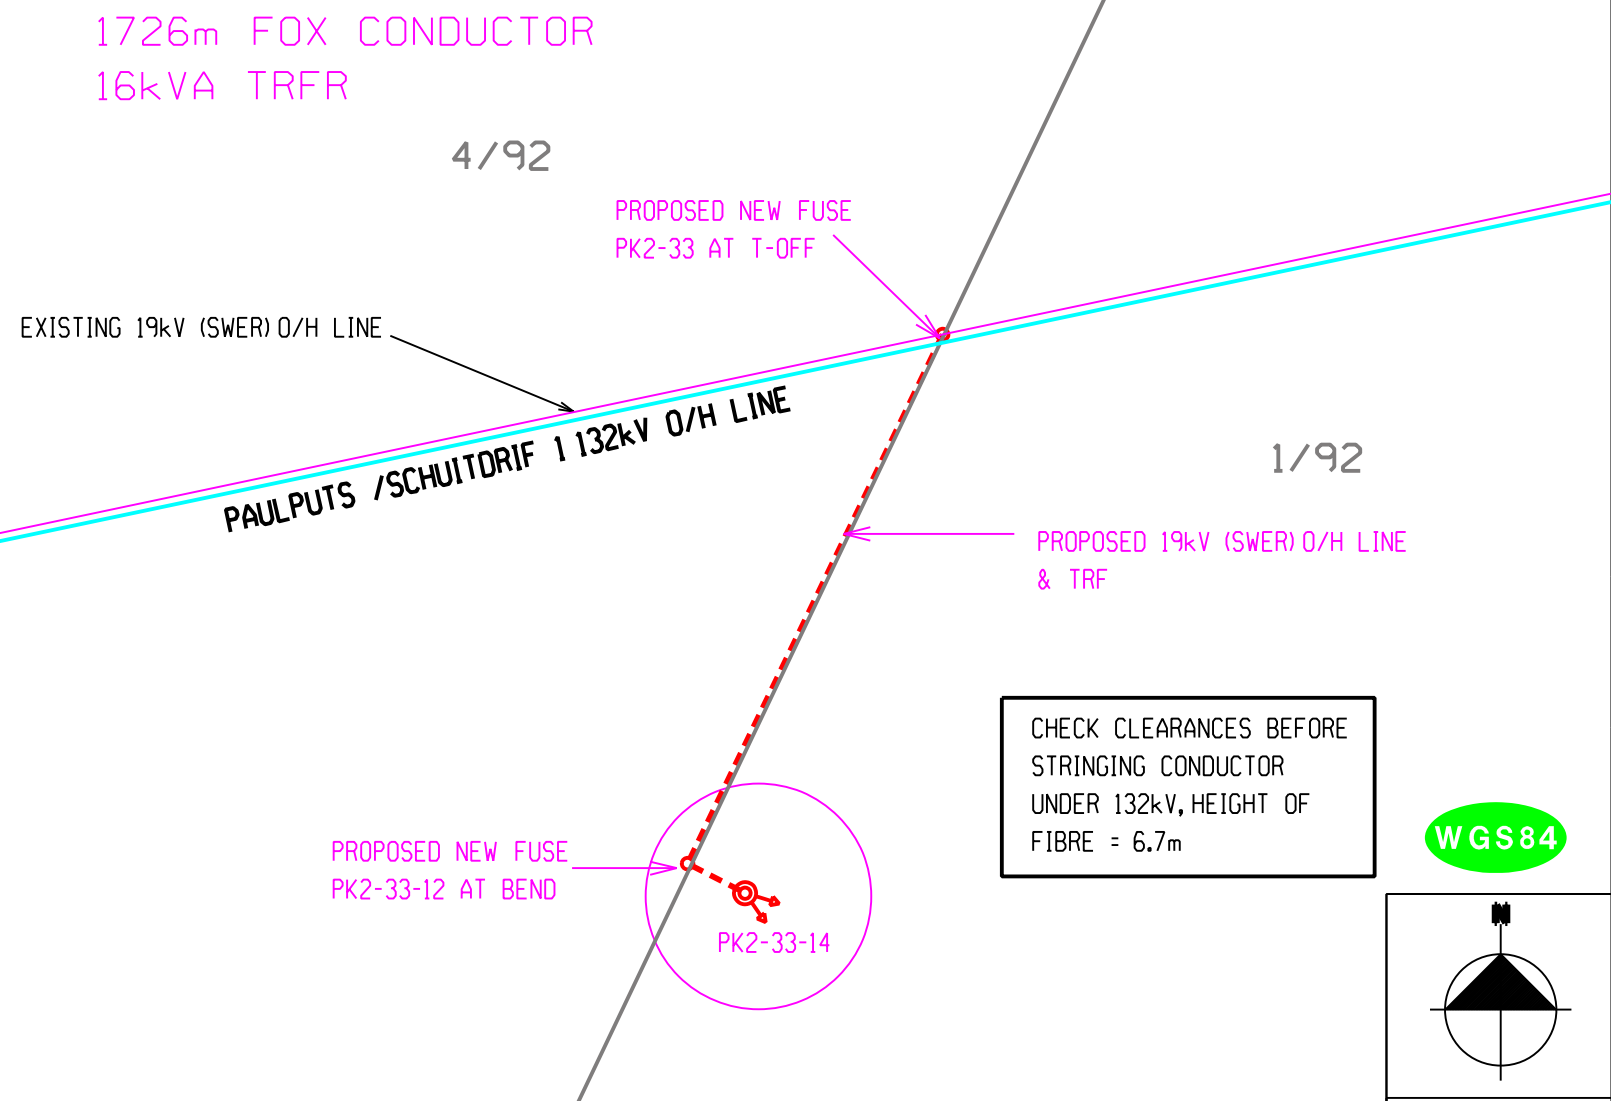

REV	REVISION DESCRIPTION	BY	CHKD	AUTH	DATE	KENHARDT RD
					/ /	
					/ /	

Eskom
Distribution

KAKAMAS - SITE 4627 POFADDER
 CELL C PAULPUTS
 PROPOSED 19kV(SWER) O/H LINE & TRF
 KMN98089465

LAND DEVELOPMENT SECTION TEL 021-980 3129 FAX 021-980 3053	DESIGN APP: T. DALLY	SCALE 1:20000	THIS DRAWING IS THE PROPERTY OF ESKOM	AUTH: /	S-WC-12505	SET	SHEET	REVISION
	DATE: / /	CHKD: T. DALLY		DATE: 2014/01/31		02	00	0