


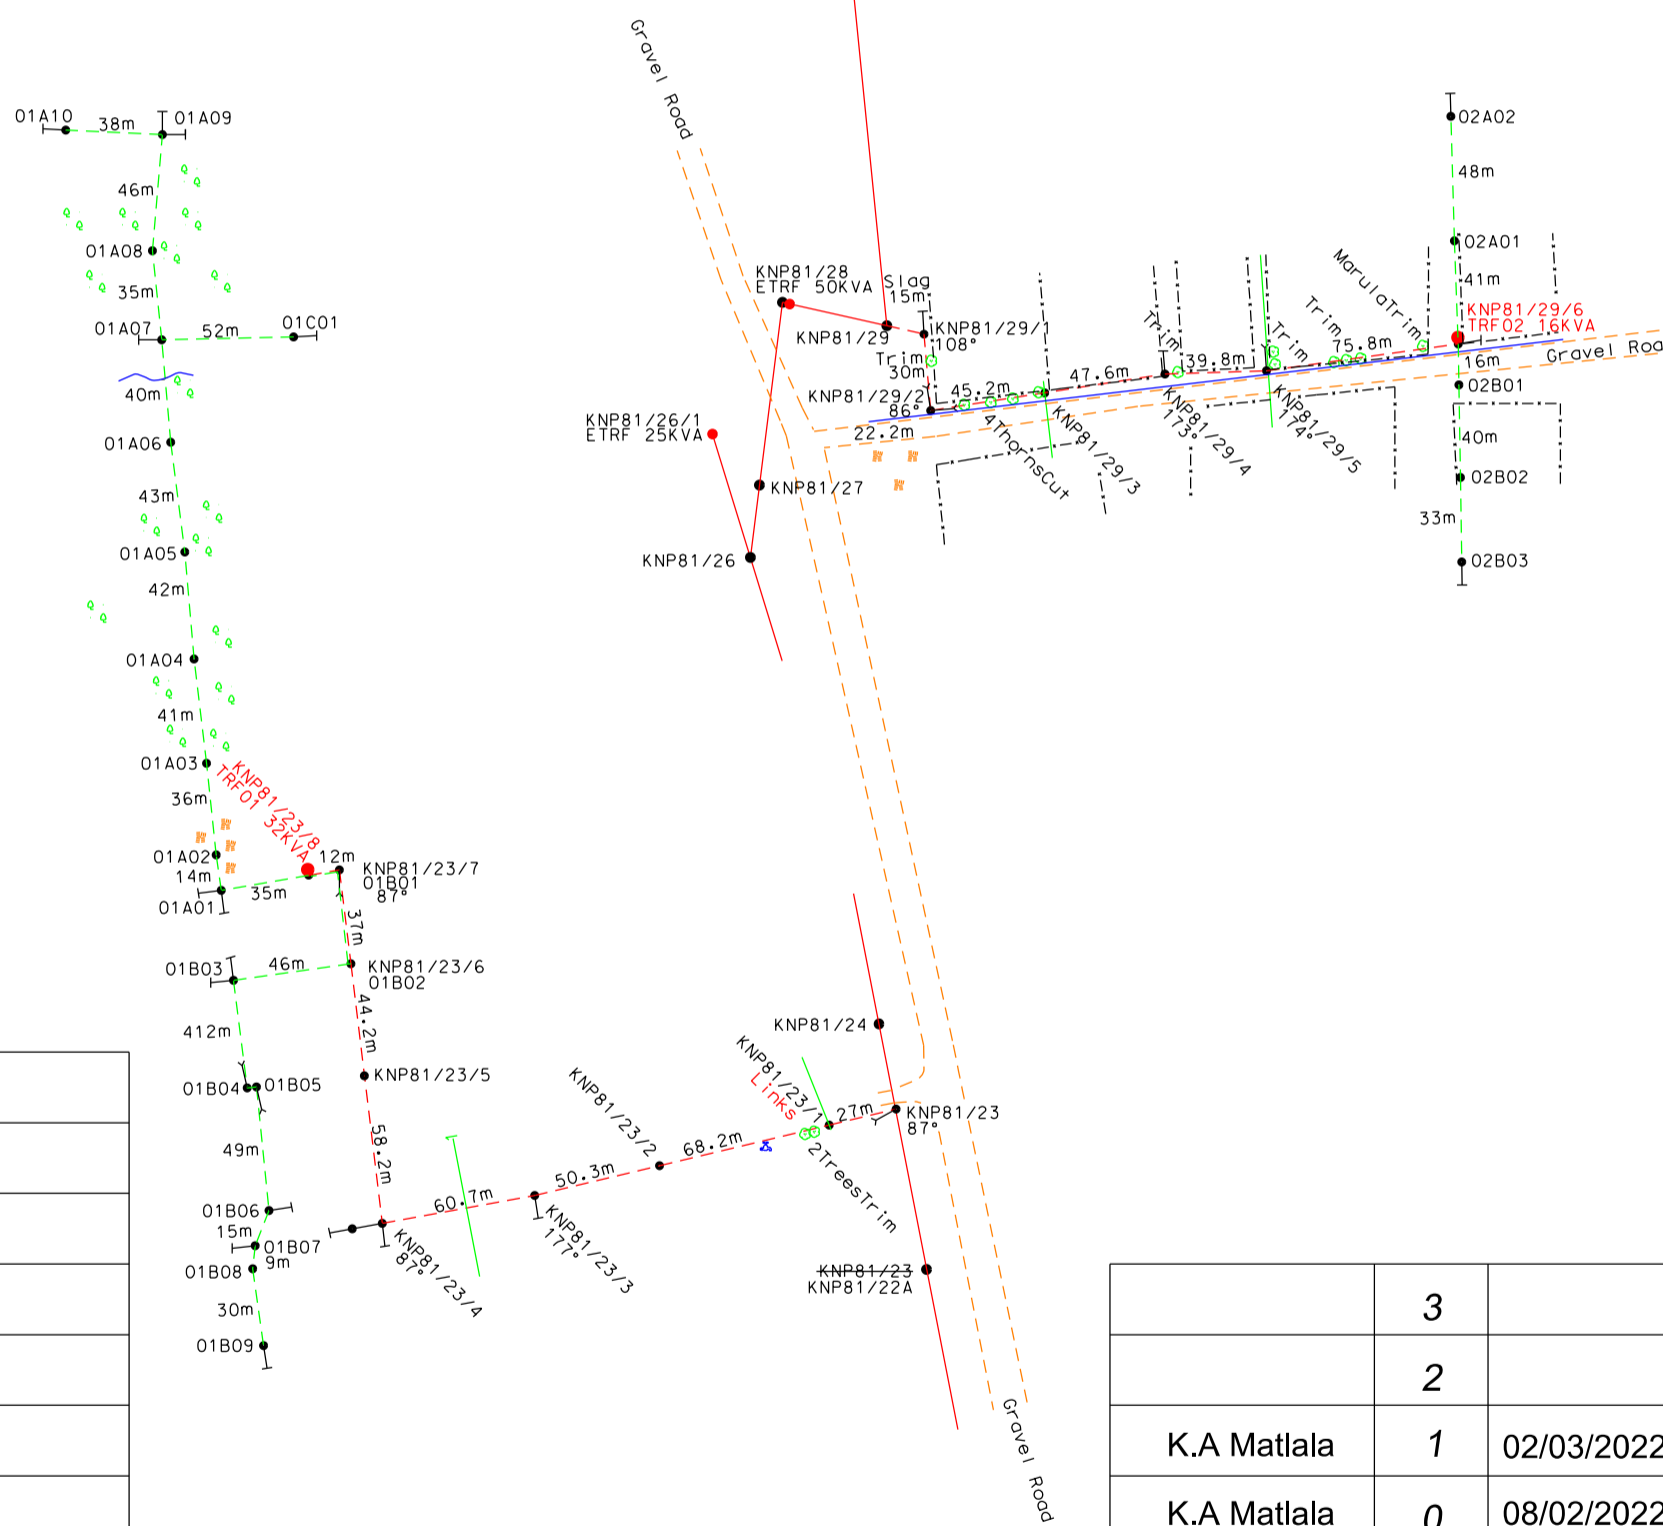

ENGINEERING SURVEY DESIGN DRAWING

Reference	CAD-Line Survey-LOU
Effective Date	15/10/2015
Revision	01

Description	Quantity
Shrubs > 40 cm	0
Trees to Cut	0
Trees to Trim	28
Bushclearing required (m)	40%



LEGEND

	Exis. MV Line
	Exis. LV Line
	Stream
	New MV Line
	New LV Line
	Pipeline

Note: Upgrade existing 2phase to 3phase From pole KNP81/28 TO KNP81/44A

	3	
	2	
K.A Matlala	1	02/03/2022
K.A Matlala	0	08/02/2022
SURVEYOR	REV	SURVEY DATE

FEEDER: Knobel-Phaudi 22kV
PROJECT NO: Kolopo Pegging
CONDUCTOR: Upgrade 2Ph to 3ph 1.414km
LENGTH OF LINE: MV: 1.605km LV: 2.508km
SURVEYOR: K.A Matlala
DRAUGHTSPERSON: K.A Matlala

CUSTOMER: Eskom
PROPERTY: Kolopo Village
CONTACT DETAILS +27 79 897 1544
SCALE:
PAGE: 01 of 02

N

THIS DRAWING IS THE PROPERTY OF ESKOM
Disclaimer: Eskom is not responsible for any errors displayed on this drawing