


Reference	CAD-Line Survey-LOU
Effective Date	15/10/2015
Revision	01

Description	Quantity
Shrubs > 40 cm	0
Trees to Cut	0
Trees to Trim	28
Bushclearing required (m)	40%

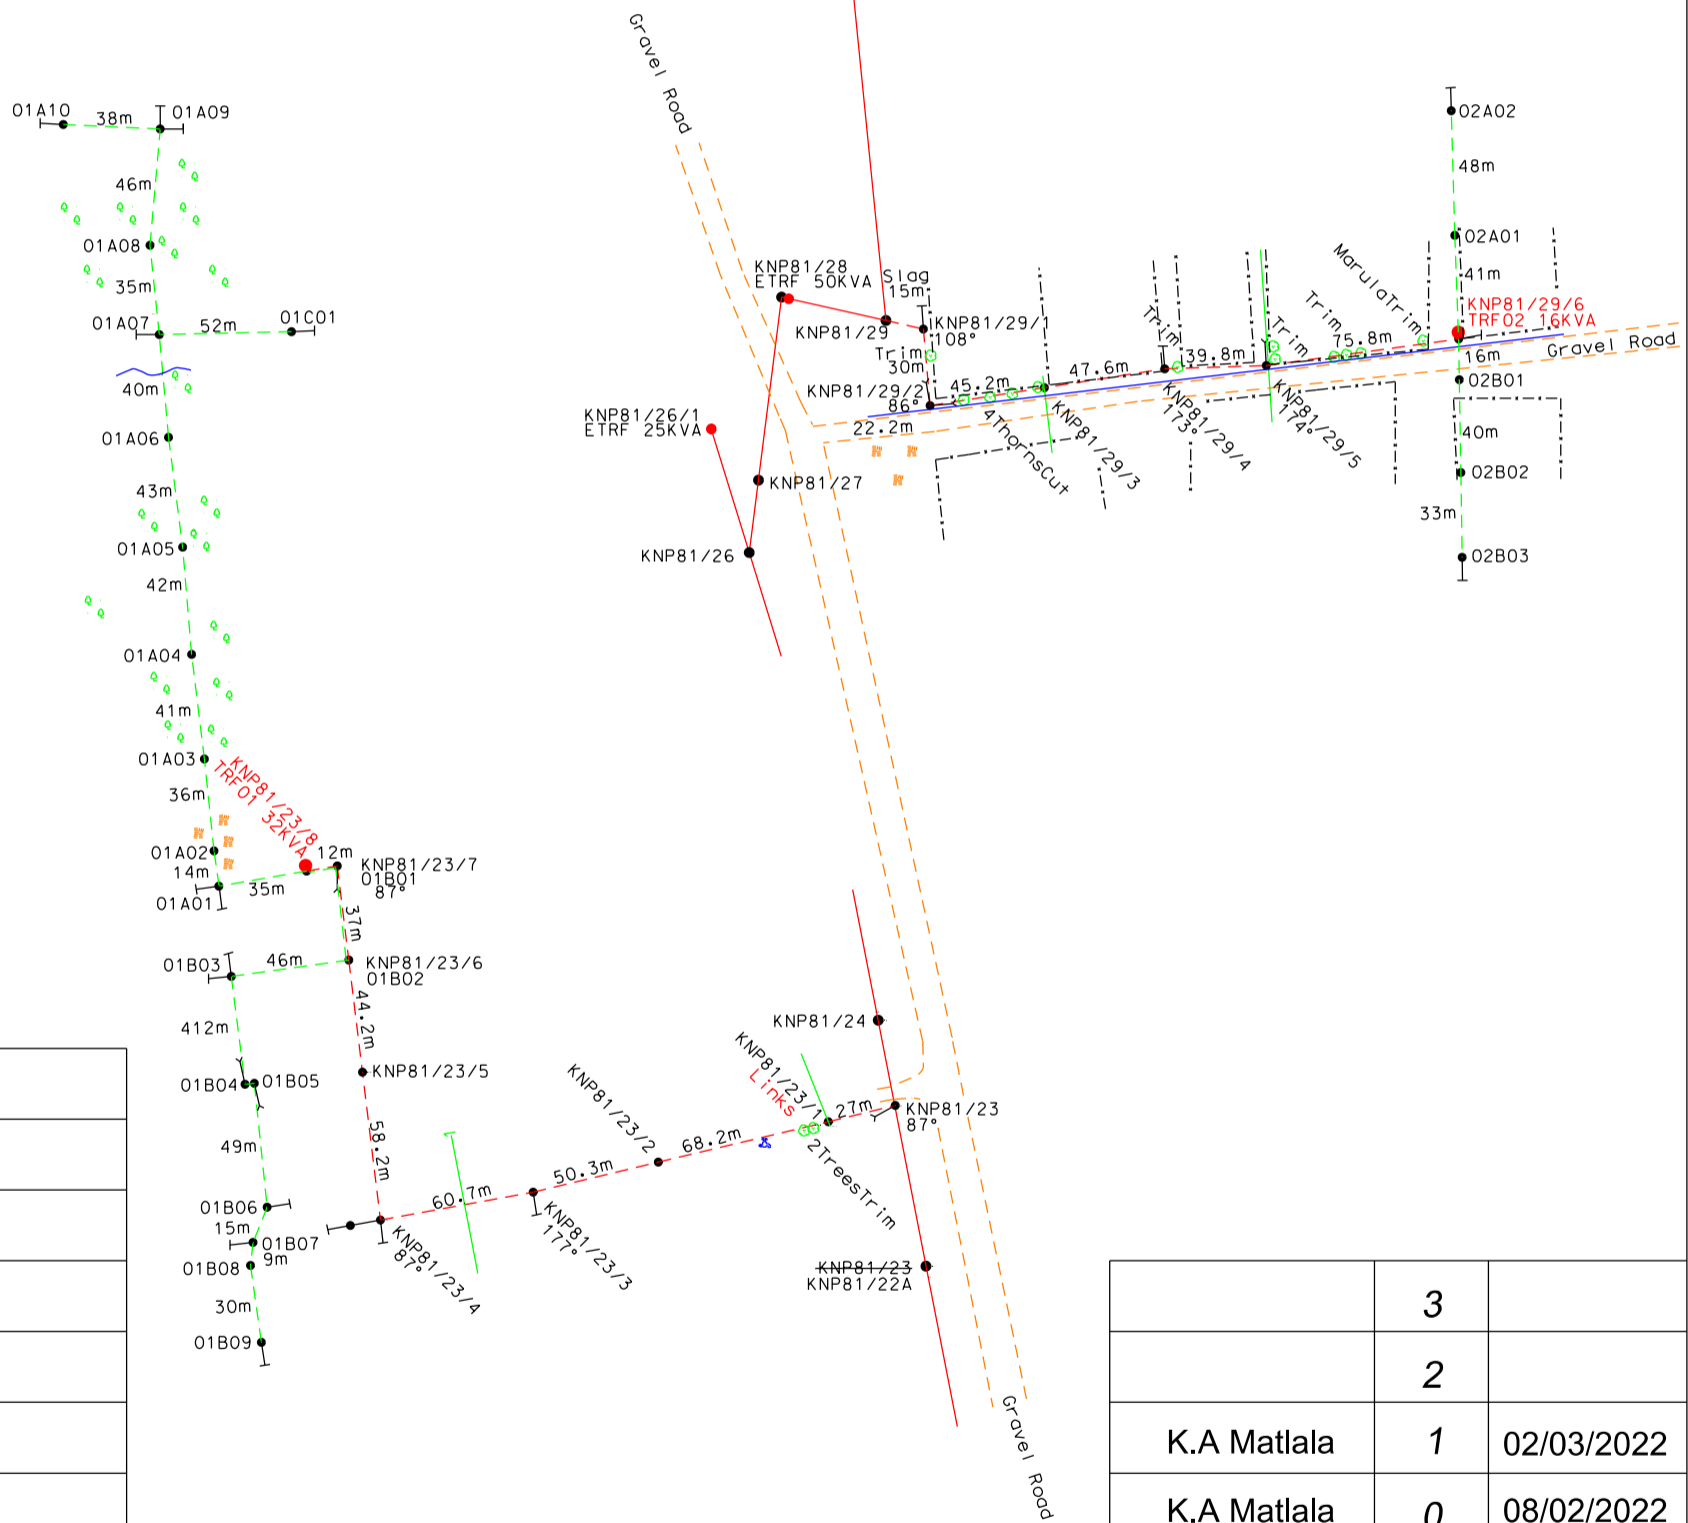

### LEGEND

	Exis. MV Line
	Exis. LV Line
	Stream
	New MV Line
	New LV Line
	Pipeline

Note: Upgrade existing 2phase to 3phase From pole KNP81/28 TO KNP81/44A

	3	
	2	
K.A Matlala	1	02/03/2022
K.A Matlala	0	08/02/2022
<b>SURVEYOR</b>	<b>REV</b>	<b>SURVEY DATE</b>

FEEDER: Knobel-Phaudi 22kV

CUSTOMER: Eskom

PROJECT NO: Kolopo Pegging

PROPERTY: Kolopo Village

CONDUCTOR: Upgrade 2Ph to 3ph 1.414km

LENGTH OF LINE: MV: 1.605km  
LV: 2.508km

SURVEYOR: K.A Matlala

CONTACT DETAILS +27 79 897 1544

DRAUGHTSPERSON: K.A Matlala

SCALE:

PAGE: 01 of 02



THIS DRAWING IS THE PROPERTY OF Eskom  
Disclaimer: Eskom is not responsible for any errors displayed on this drawing