




# ENGINEERING SURVEY DESIGN DRAWING

Reference CAD-Line Survey-LOU

Effective Date 15/10/2015

Revision

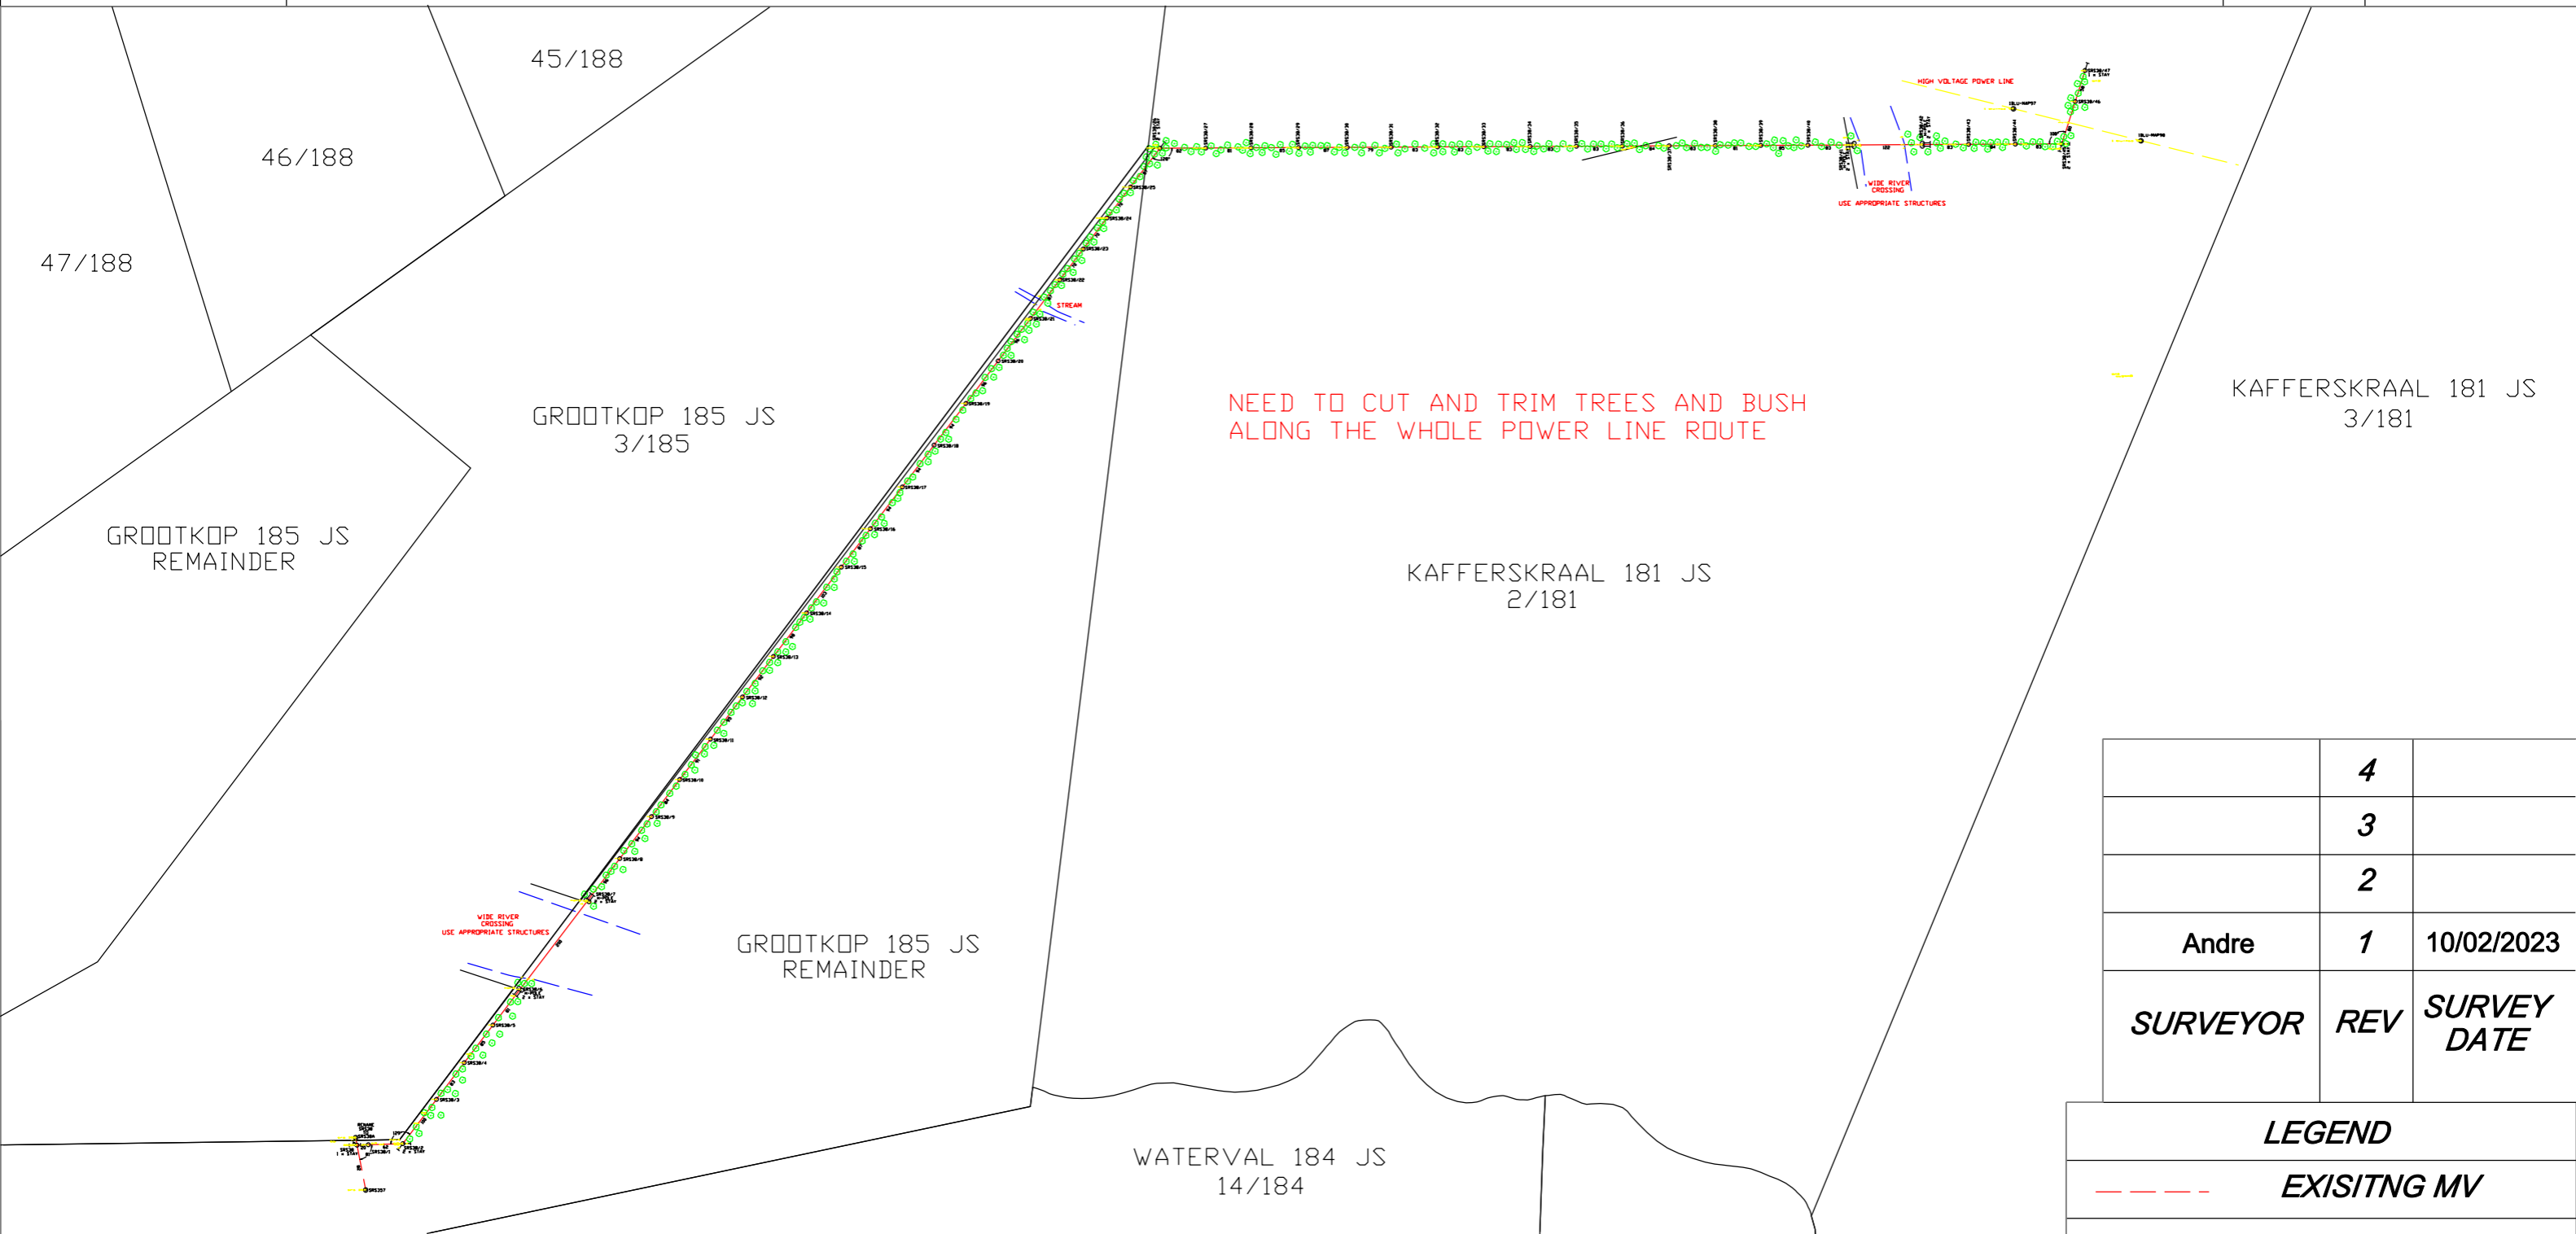

	4	
	3	
	2	
Andre	1	10/02/2023
<i>SURVEYOR</i>	<i>REV</i>	<i>SURVEY DATE</i>

LEGEND	
	EXISTING MV
	NEW MV
	EXISTING LV
	NEW LV
	TREES/BUSH
	TAR ROAD

<b>FEEDER:</b>	
<b>PROJECT NO:</b>	-
<b>CONDUCTOR:</b>	
<b>LENGTH OF LINE:</b>	4088m
<b>SURVEYOR:</b>	Andre
<b>DRAUGHTSPERSON:</b>	Andre

<b>CUSTOMER:</b>	ESKOM LIMPOPO KWA-PHUNDULWANE	
<b>PROPERTY:</b>	GROOTKOP 185 JS REMAINDER	KAFFERSKRAAL 181 JS PORTION 2
<b>CONTACT DETAILS</b>	[+27 79 877 9557]	
<b>SCALE:</b>	NOT TO SCALE	<b>PAGE:</b> [1] of [2]

**N**

THIS DRAWING IS THE PROPERTY OF ESKOM  
 Disclaimer: Eskom is not responsible for any errors displayed on this drawing