


Reference	CAD-Line Survey-LOU
Effective Date	15/10/2015
Revision	01

Description	Quantity
Shrubs > 40 cm	0%
Trees Trim	3
Trees to Cut	10
Bushclearing required (m)	40%

L410441483
Miss Tryphiena Simango

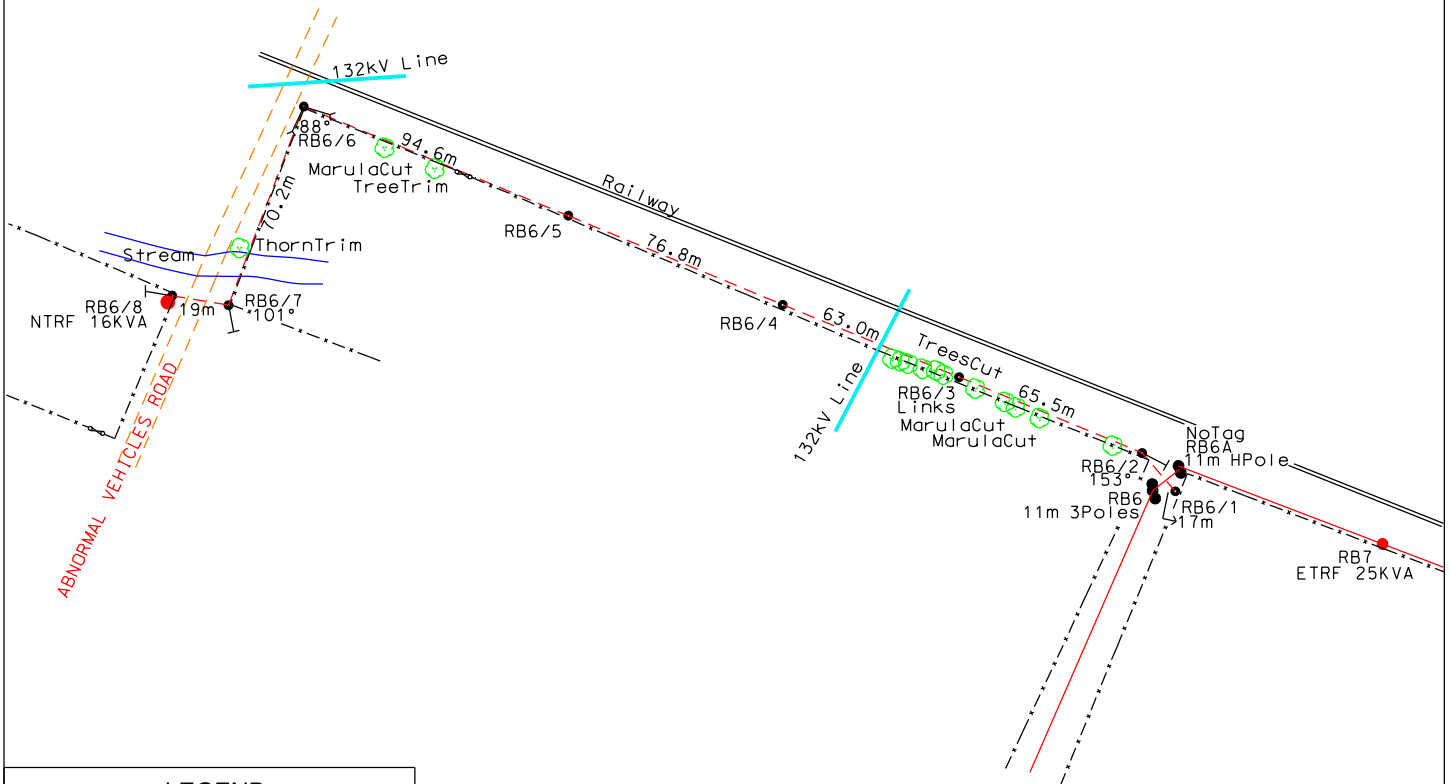

LEGEND	
	Exis. MV Line
	New MV Line
	Fence

	3	
	2	
	1	
K.A Matlala	0	31/05/2021
SURVEYOR	REV	SURVEY DATE

FEEDER: Berlyn 11kV	CUSTOMER: Miss Tryphiena Simango		<p>THIS DRAWING IS THE PROPERTY OF Eskom. Disclaimer: Eskom is not responsible for any errors displayed on this drawing</p>
PROJECT NO: L410441483	PROPERTY: Mohlabas Location 567 LT Nkowankowa		
CONDUCTOR: 3ph Fox	CONTACT DETAILS [+27 79 897 1544]		
LENGTH OF LINE: 406m	SCALE: [1:2 500]	PAGE: 1 of 1	
SURVEYOR: K.A Matlala			
DRAUGHTSPERSON: K.A Matlala			