




ENGINEERING SURVEY DESIGN DRAWING

Reference	15/10/2022
Revision	00

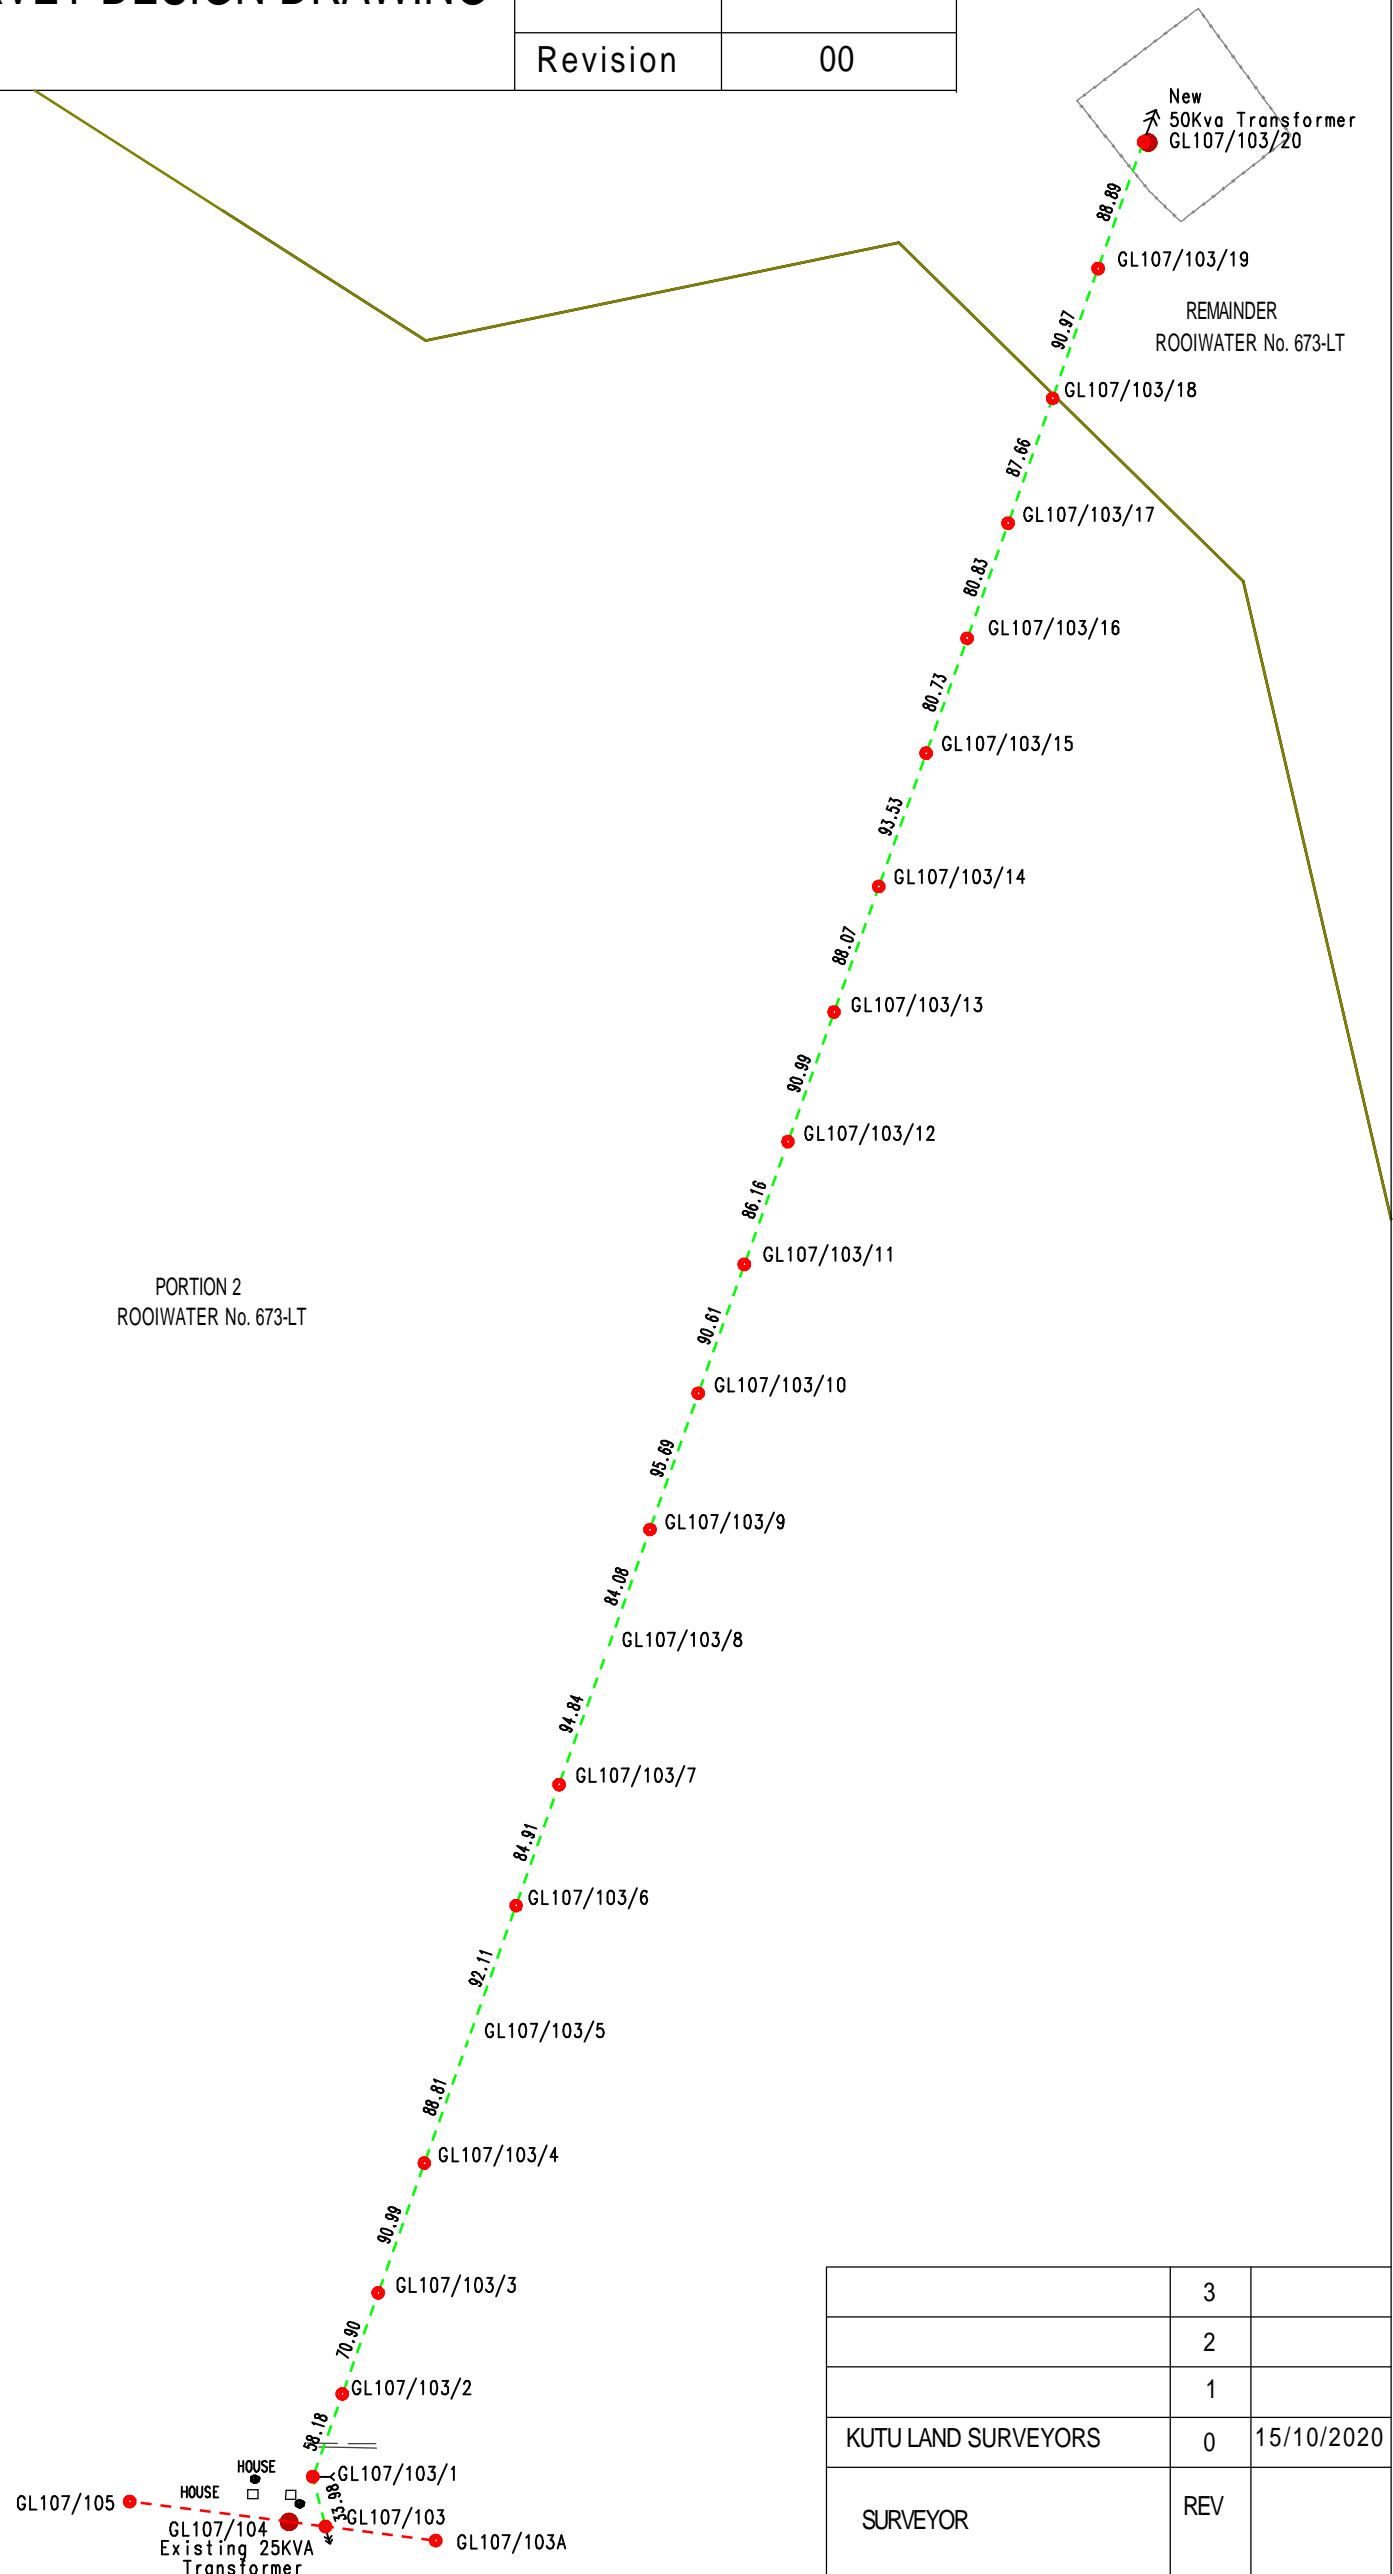

LEGEND	
	Existing MV line
	Cadastral
	New MV line
	Transformer
	MV Pole
	Tree
	9m Stay wire
	9m Strut pole

	3	
	2	
	1	
KUTU LAND SURVEYORS	0	15/10/2020
SURVEYOR	REV	

FEEDE R:	GROVELOT LETABA 22KV	CUSTOMER:	SAMBO MASHRIK
PROJECT NO:	L525711048	PROPERTY:	ROOIWATER No. 673-LT
CONDUCTOR:	3 PH FOX	CONTACT DETAILS	079 0257 365
LENGTH OF LINE:	1672.95KM	SCALE:	1:5000 (A3)
SURVEYOR:	KUTU LAND SURVEYORS	PAGE:	1 of 1
DRAUGHTSPERSON:	PJ KUTU		

