




PLANT

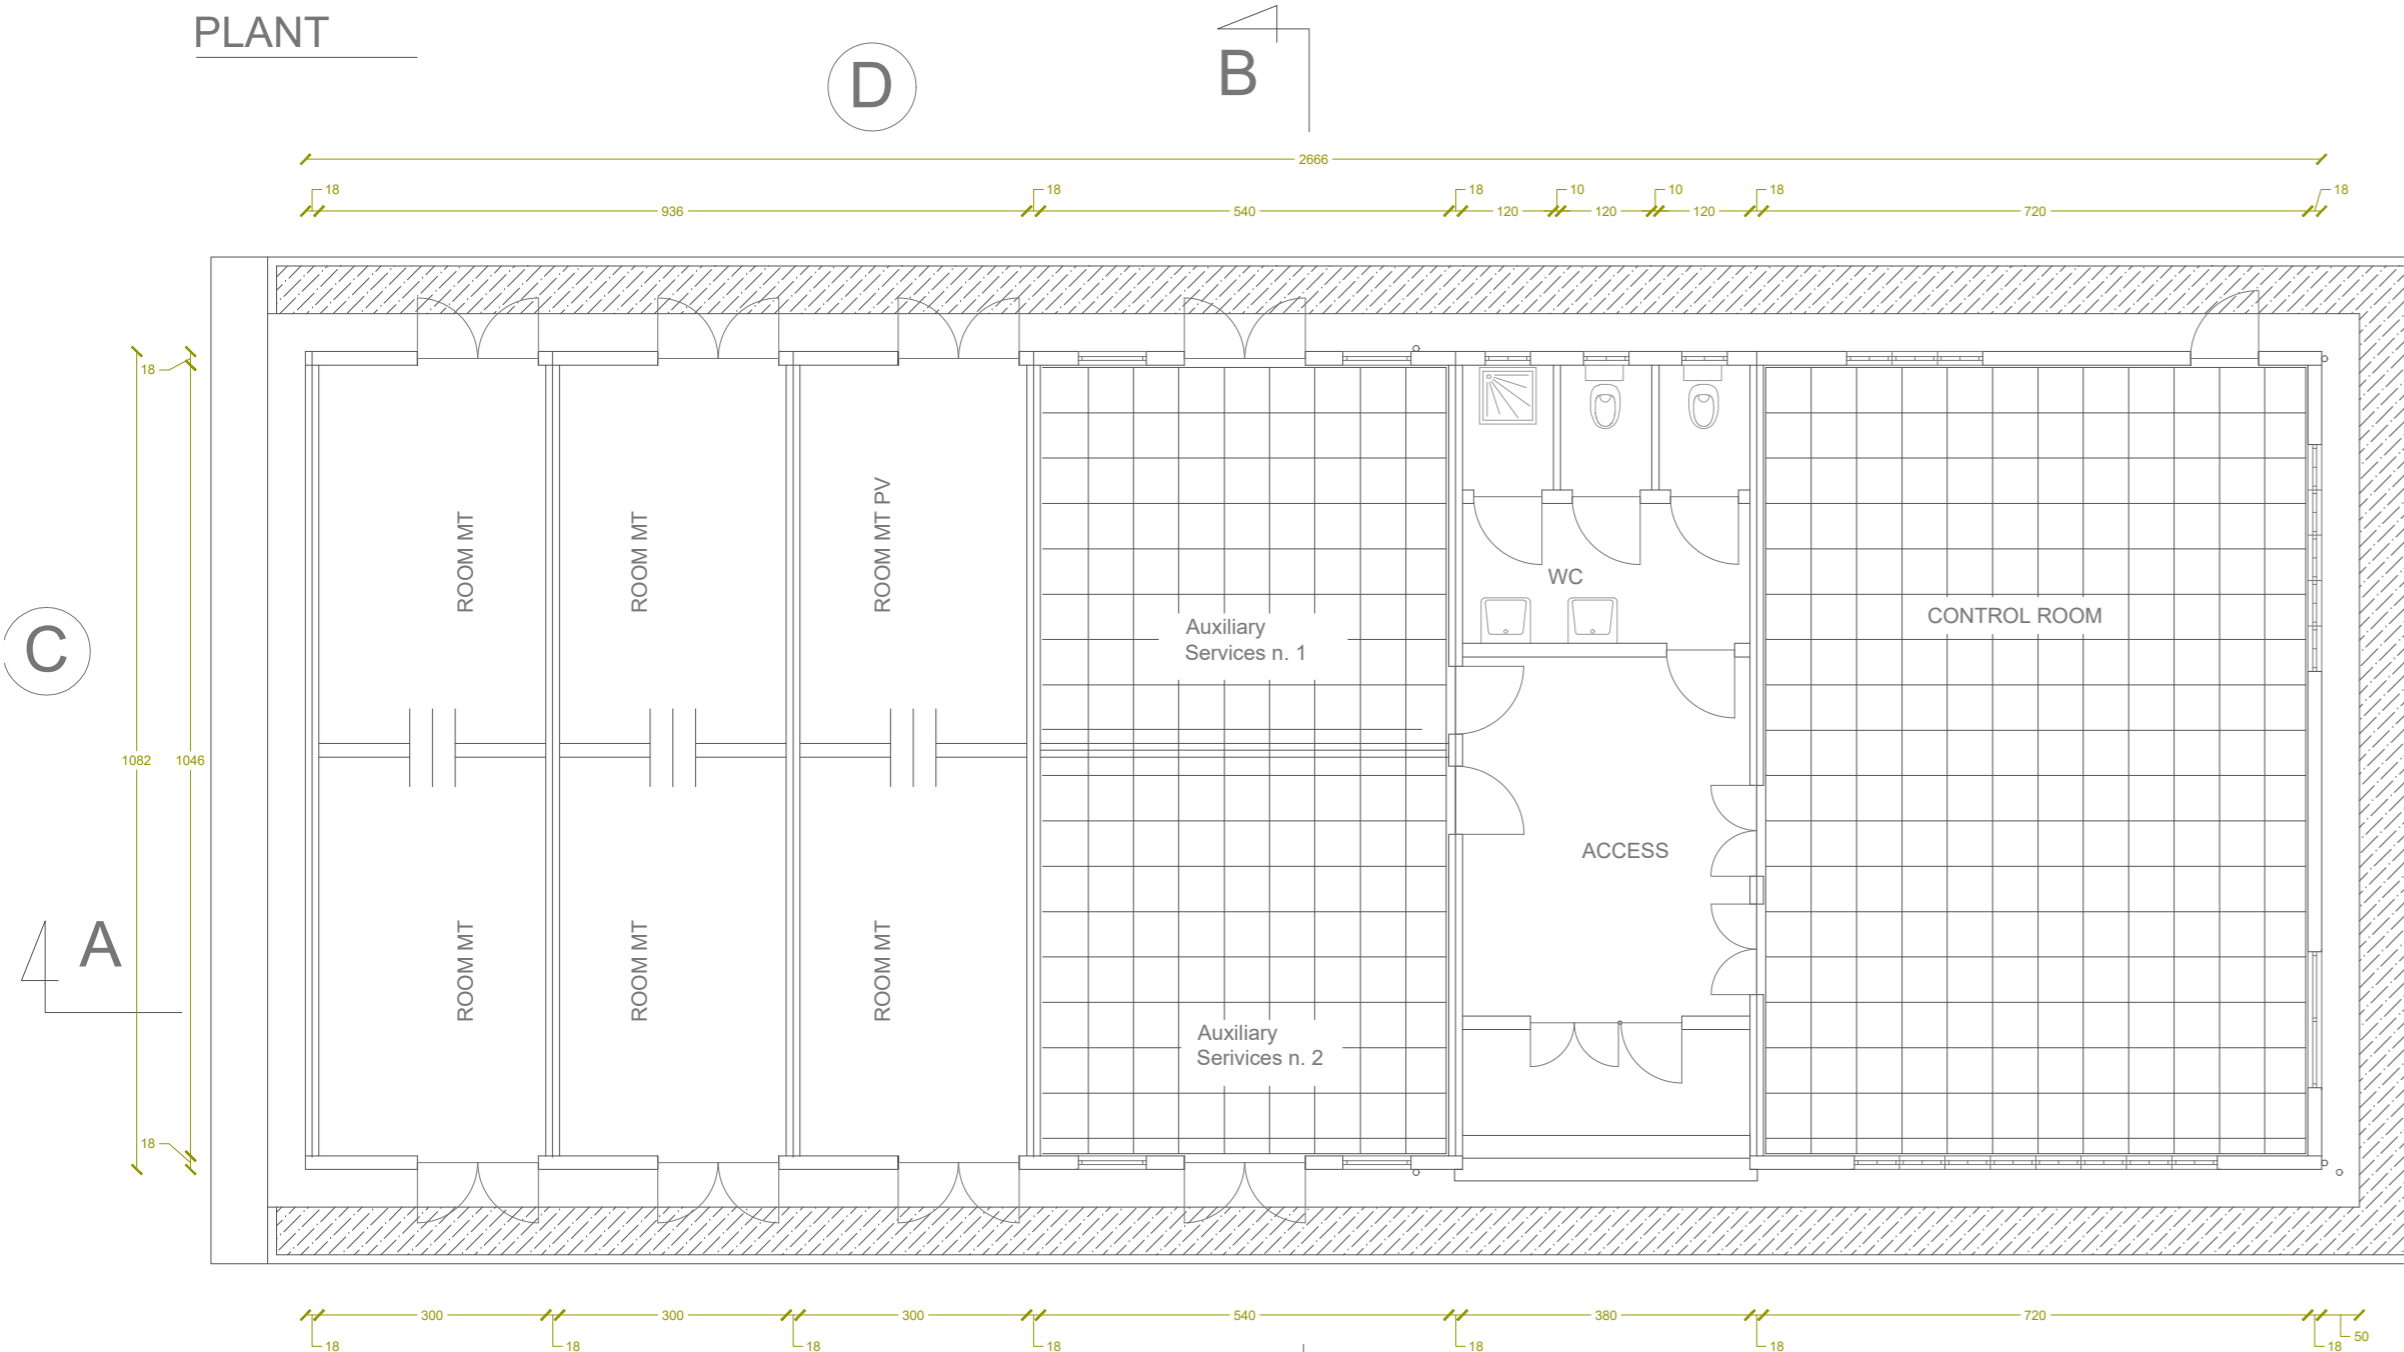


SECTION B-B

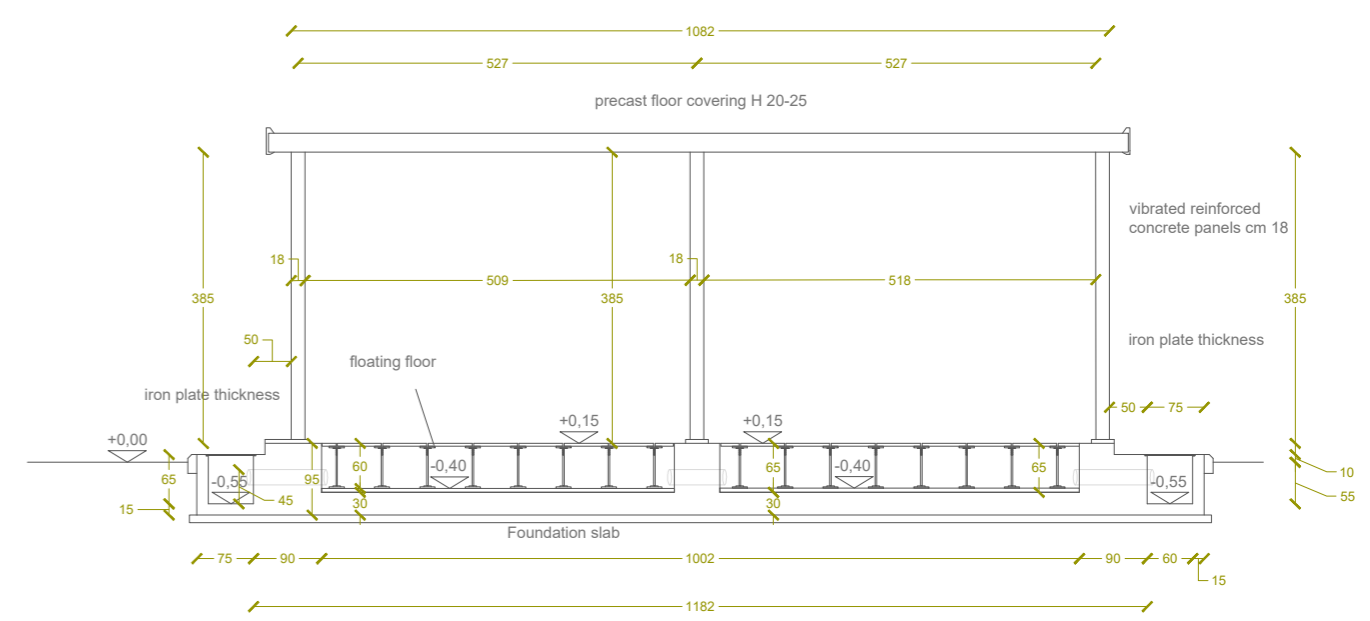


FRONT B

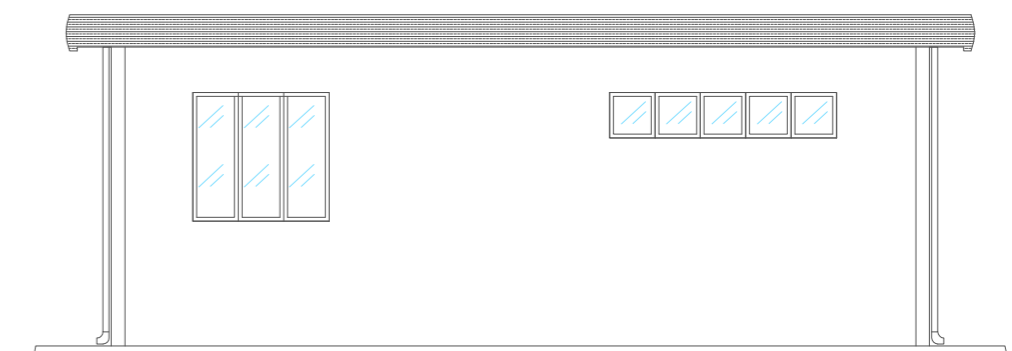


FRONT C

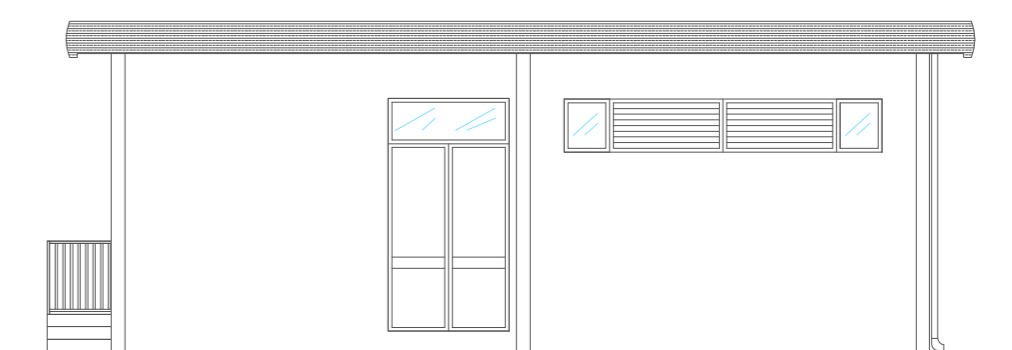



FRONT A

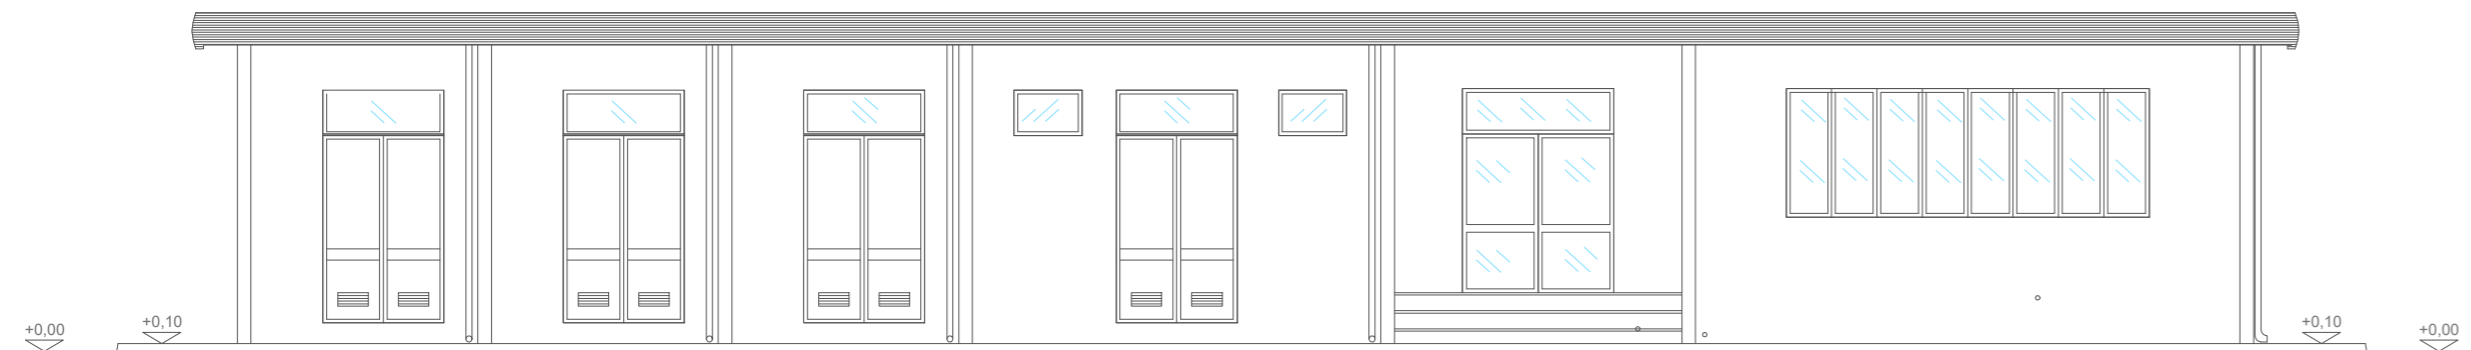

FRONT D

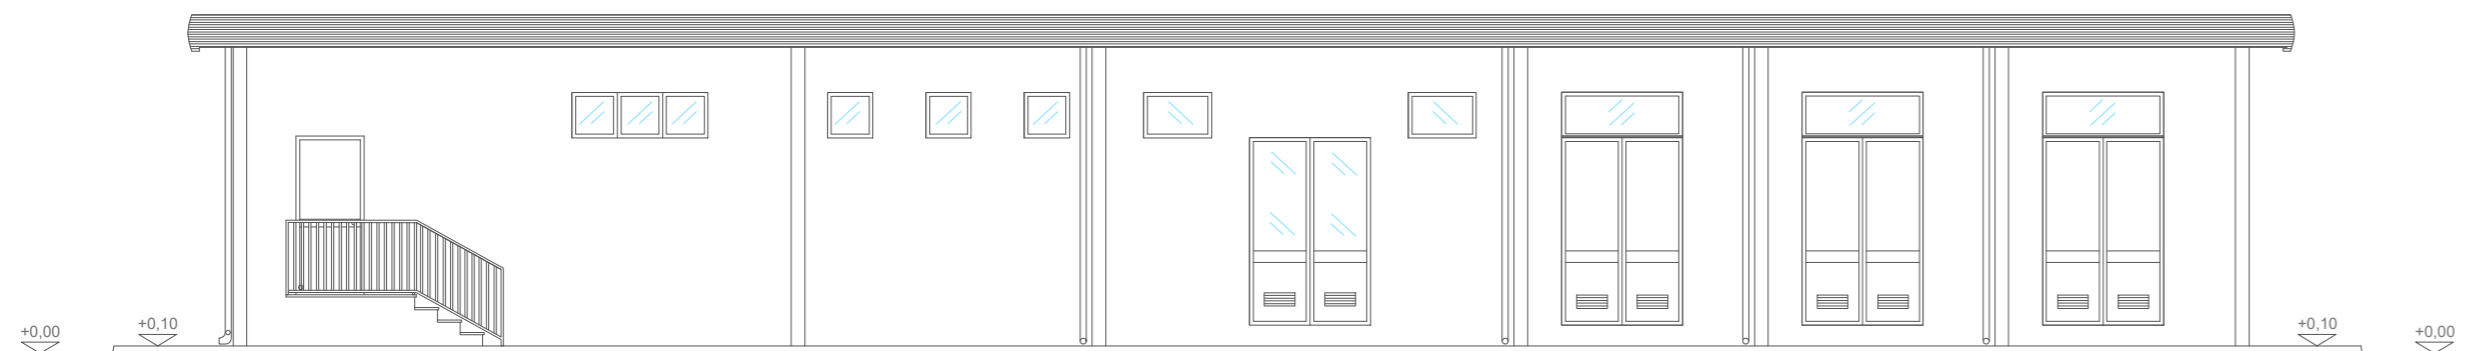

SECTION A-A

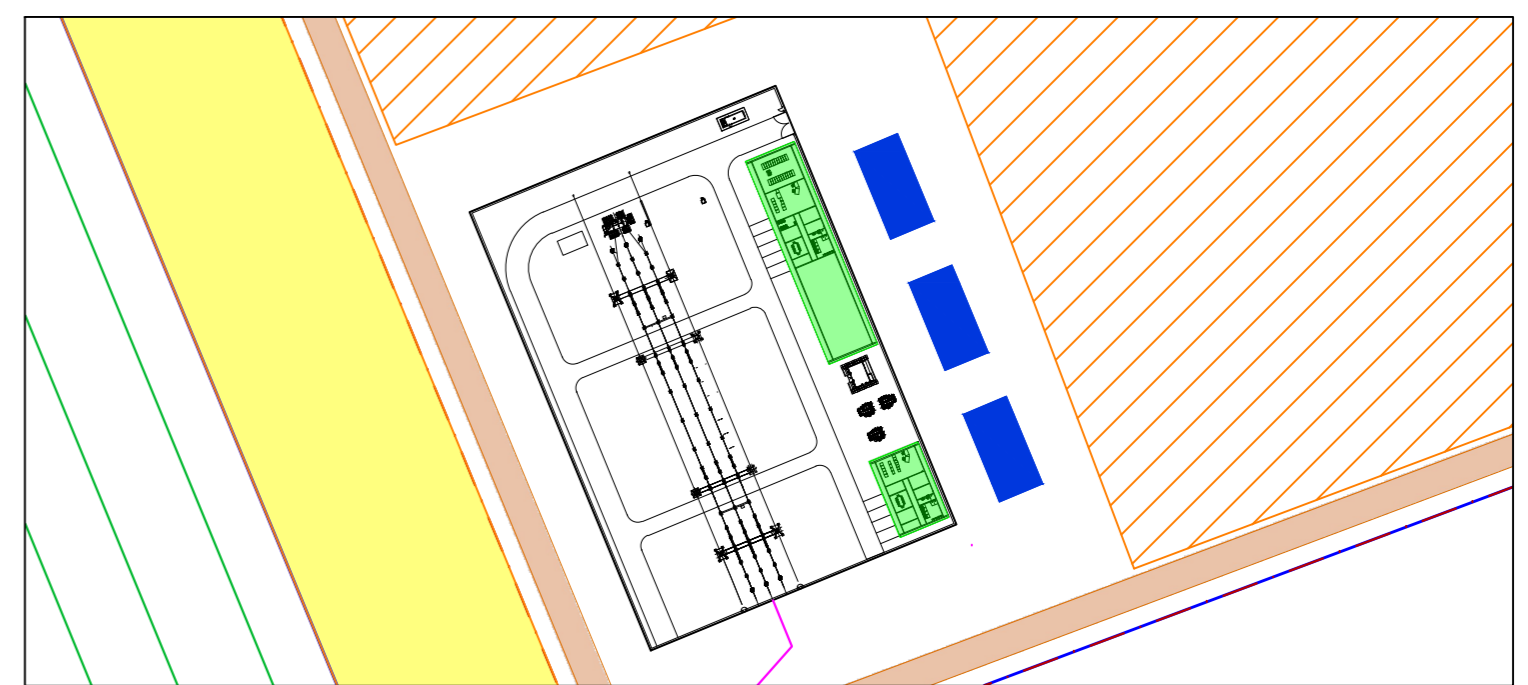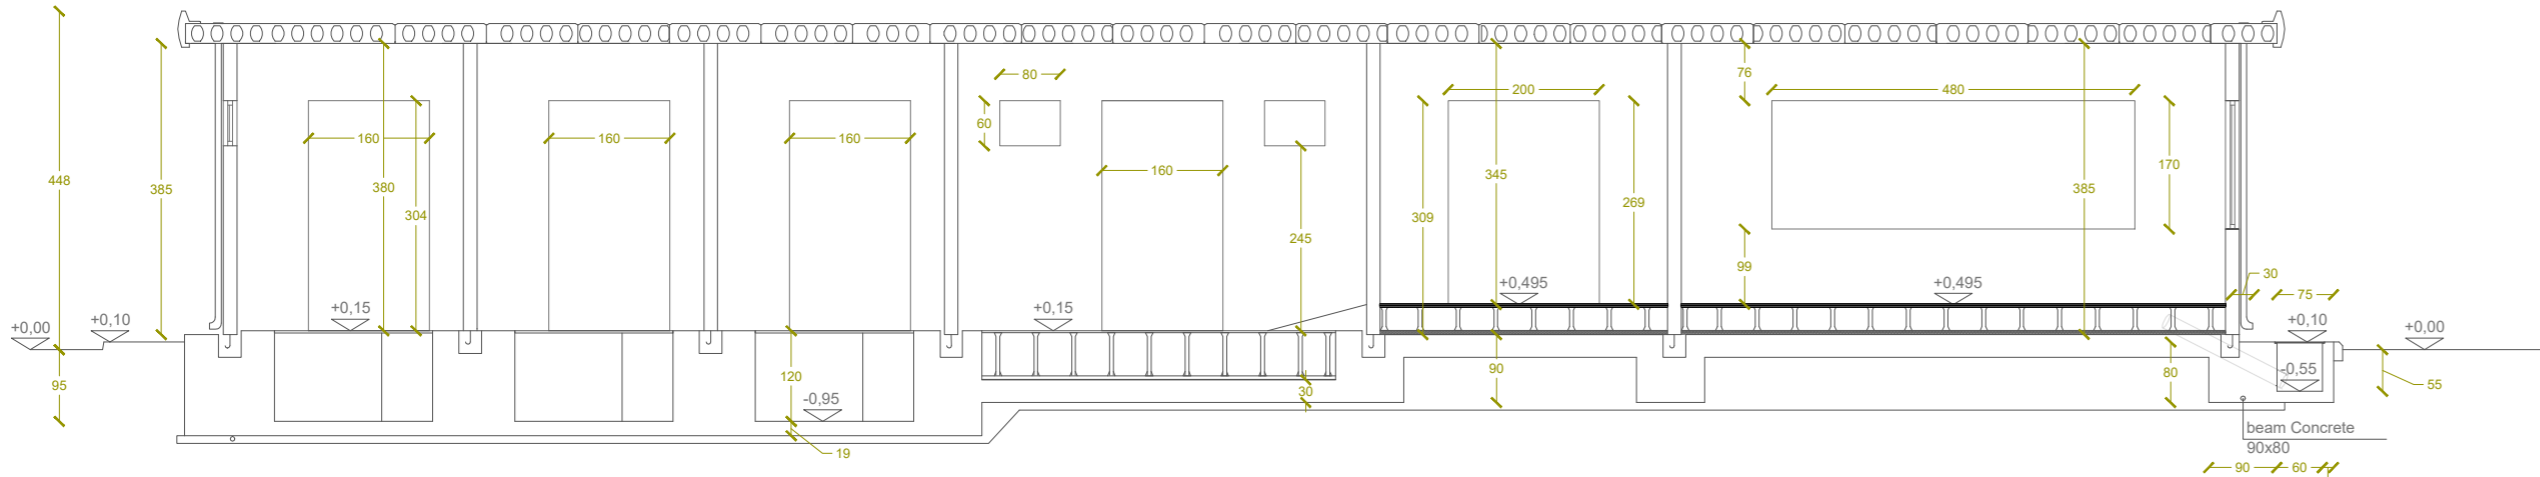

Control buildings - scale 1:2000

Project name				
LICHTENBURG SOLAR PARK				
Revision	Date	Description		
00	June 2022	Scoping Report - Annexure A		
Title			Control building and medium-voltage receiving station	
Scale	1:50/1:2000	Size	A2	
Sheet	1 / 1	Id.	LCHSP_06_r0	

