




ROOF PLAN

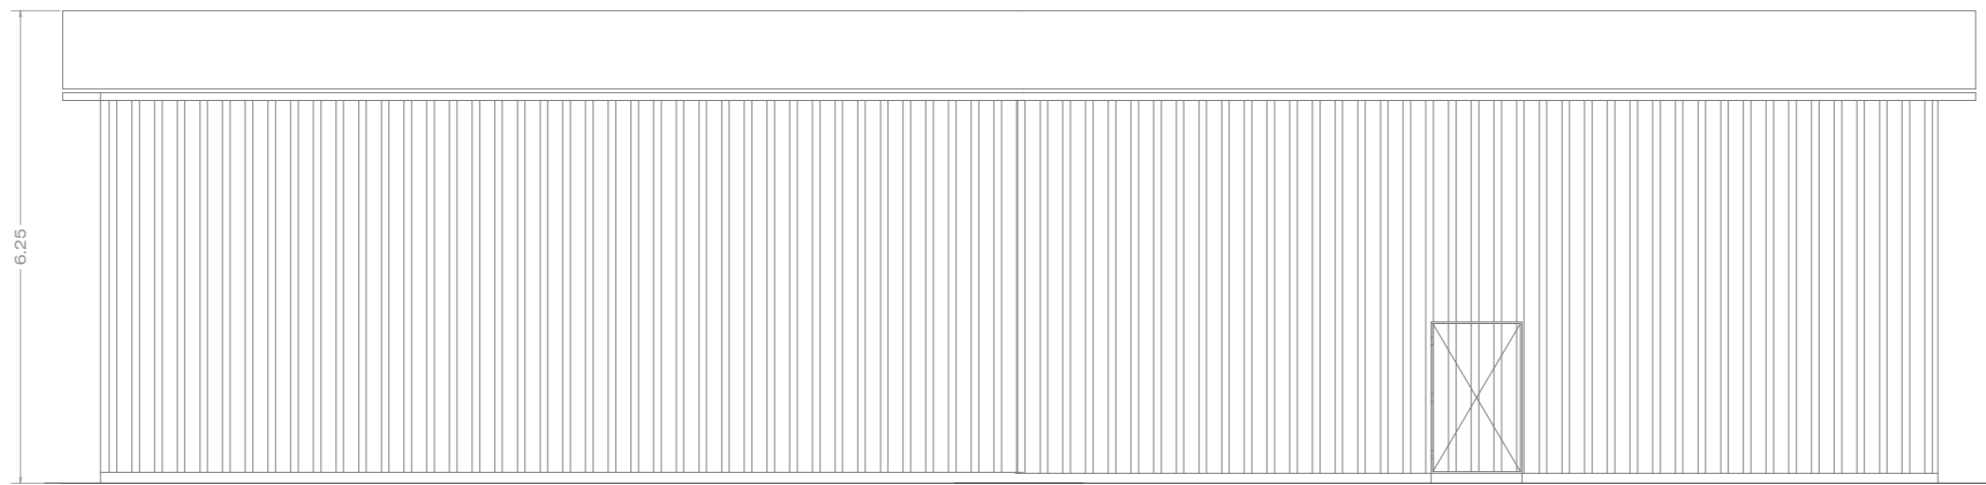


LATERAL VIEW

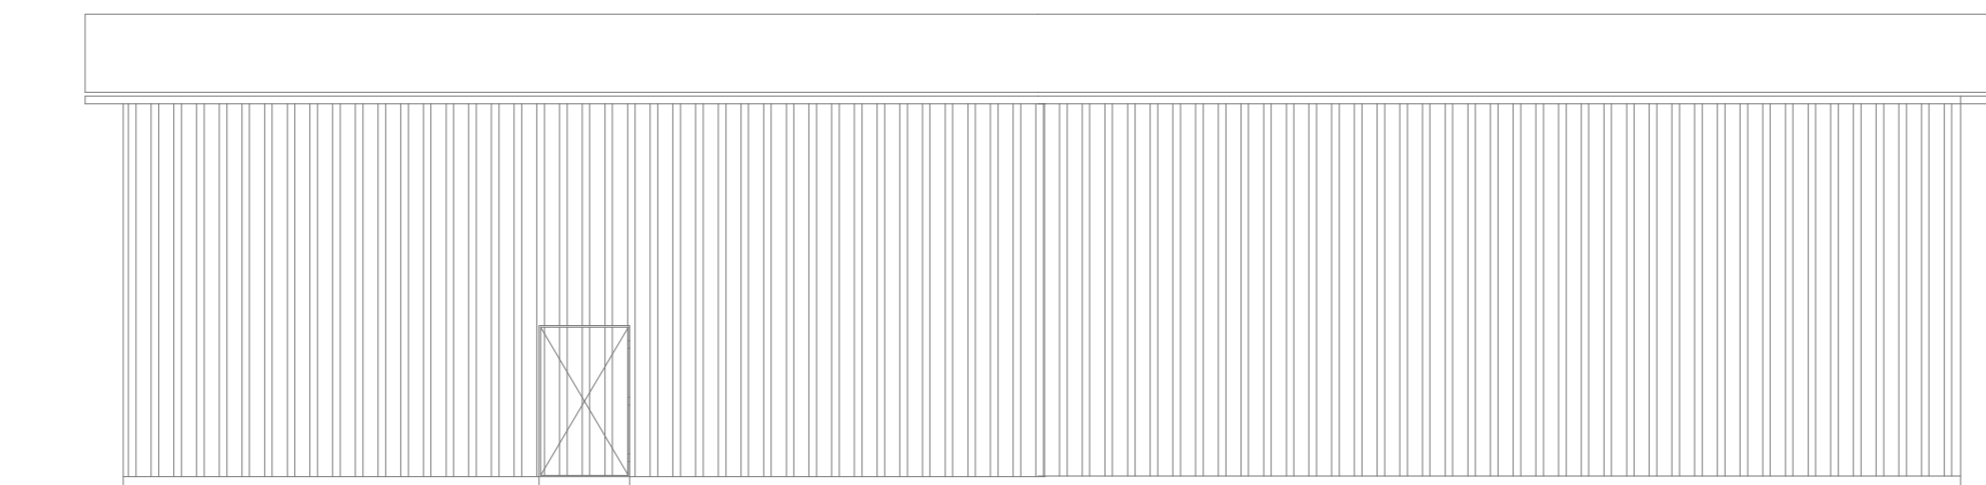

LATERAL VIEW

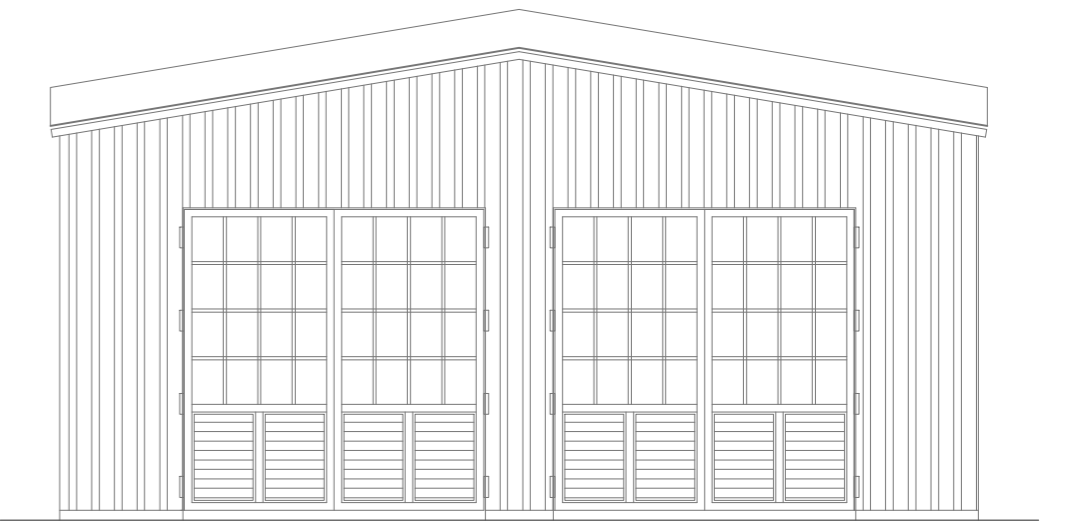

FRONT VIEW

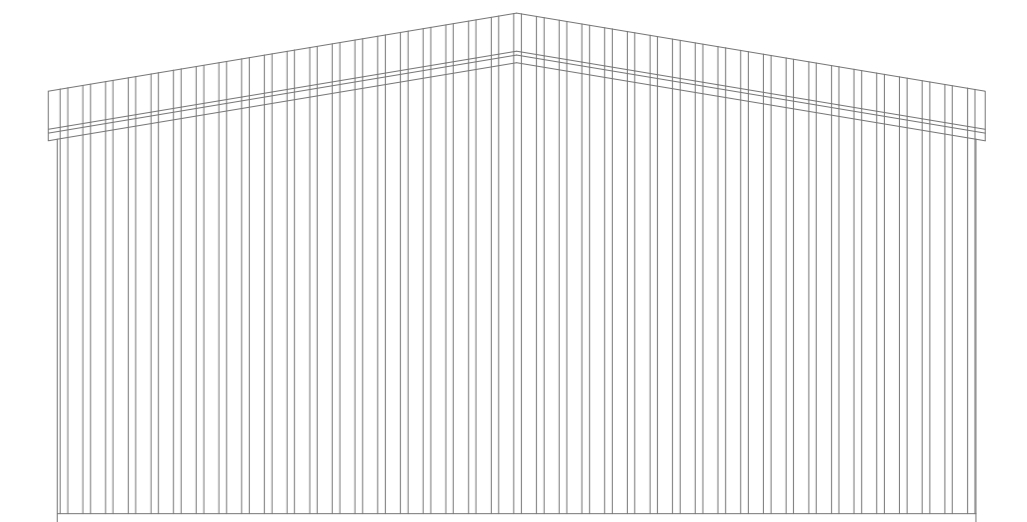

BACK VIEW

| | | | | |
|---------------------------------|-----------|-----------------------------|-----------------------------|--|
| Project name | | | | |
| LICHTENBURG SOLAR PARK | | | | |
| MATRIGENIX (Pty) Ltd | | | | |
| Registration No: 2011/115691/07 | | | | |
| Revision | Date | Description | | |
| 00 | June 2022 | Scoping Report - Annexure A | | |
| Title | | | Warehouse / Workshop | |
| Scale | 1:50 | Size | A2 | |
| Sheet | 1 / 2 | Id. | LCHSP_08_r0 | |