




FOUNDATIONS PLAN

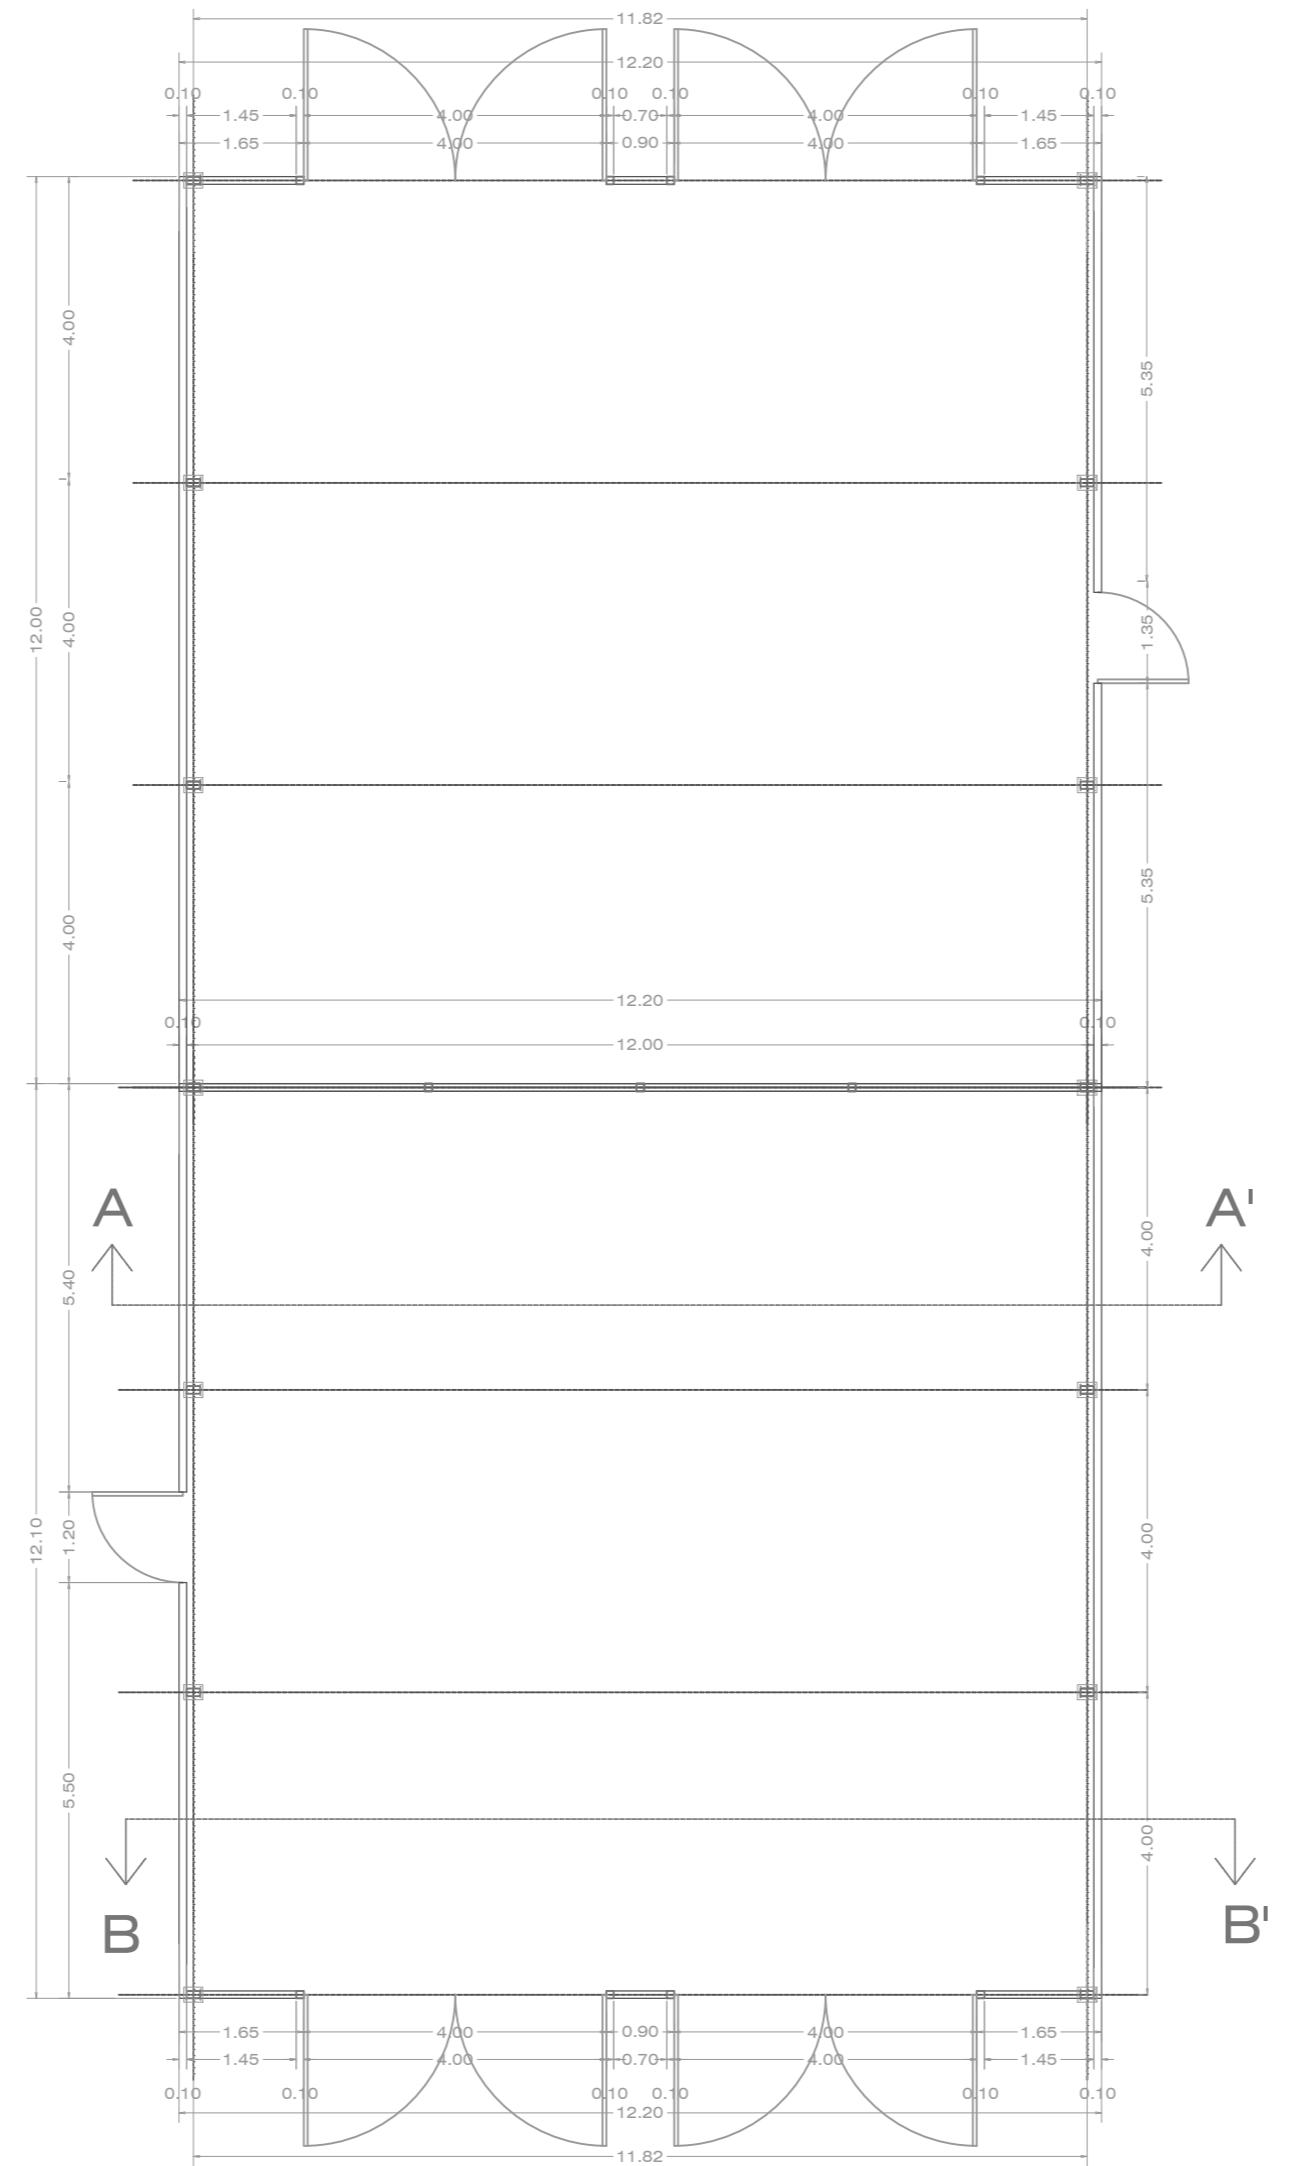

PLAN

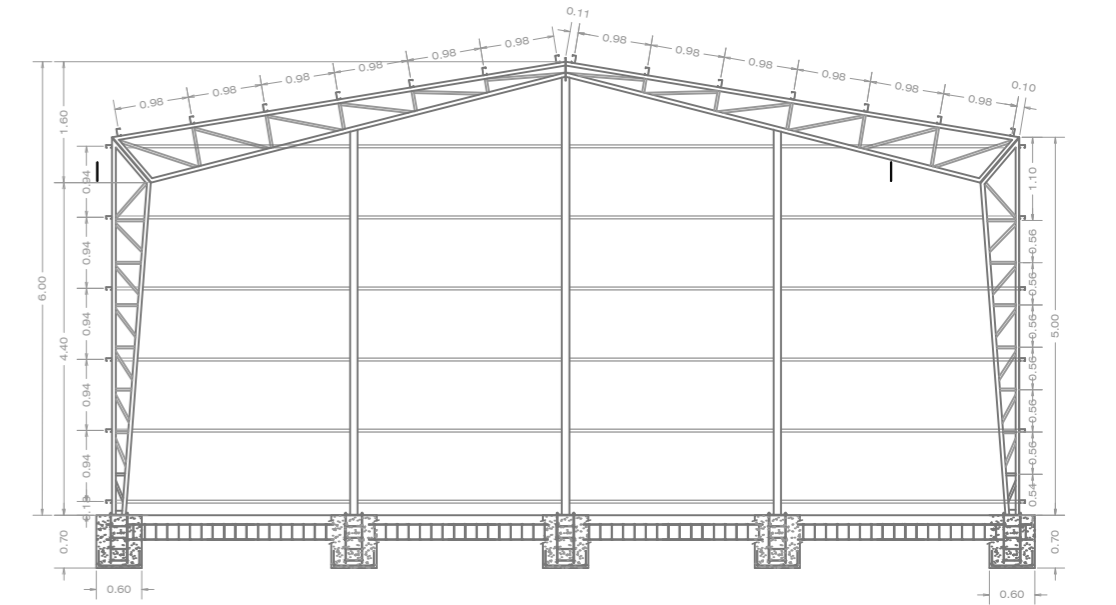

SECTION A - A'

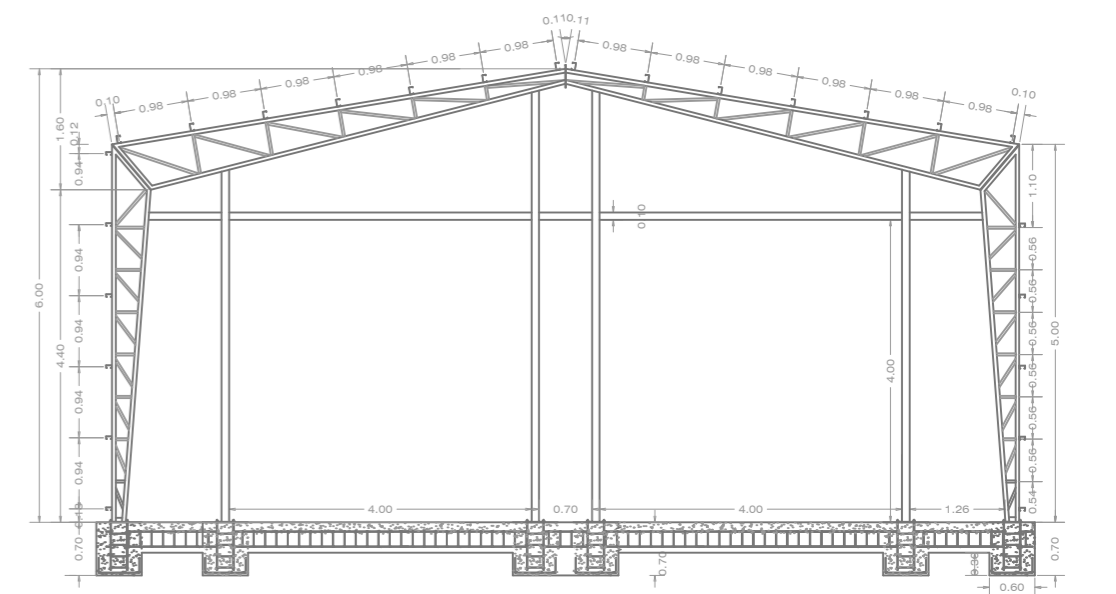

SECTION B - B'

Project name		
LICHTENBURG SOLAR PARK		
MATRIGENIX (Pty) Ltd		
Registration No: 2011/115691/07		
Revision	Date	Description
00	June 2022	Scoping Report - Annexure A
Warehouse / Workshop		
Scale	1:50	Size A2
Sheet	2 / 2	Id. LCHSP_08_r0