



FRONTAL VIEW

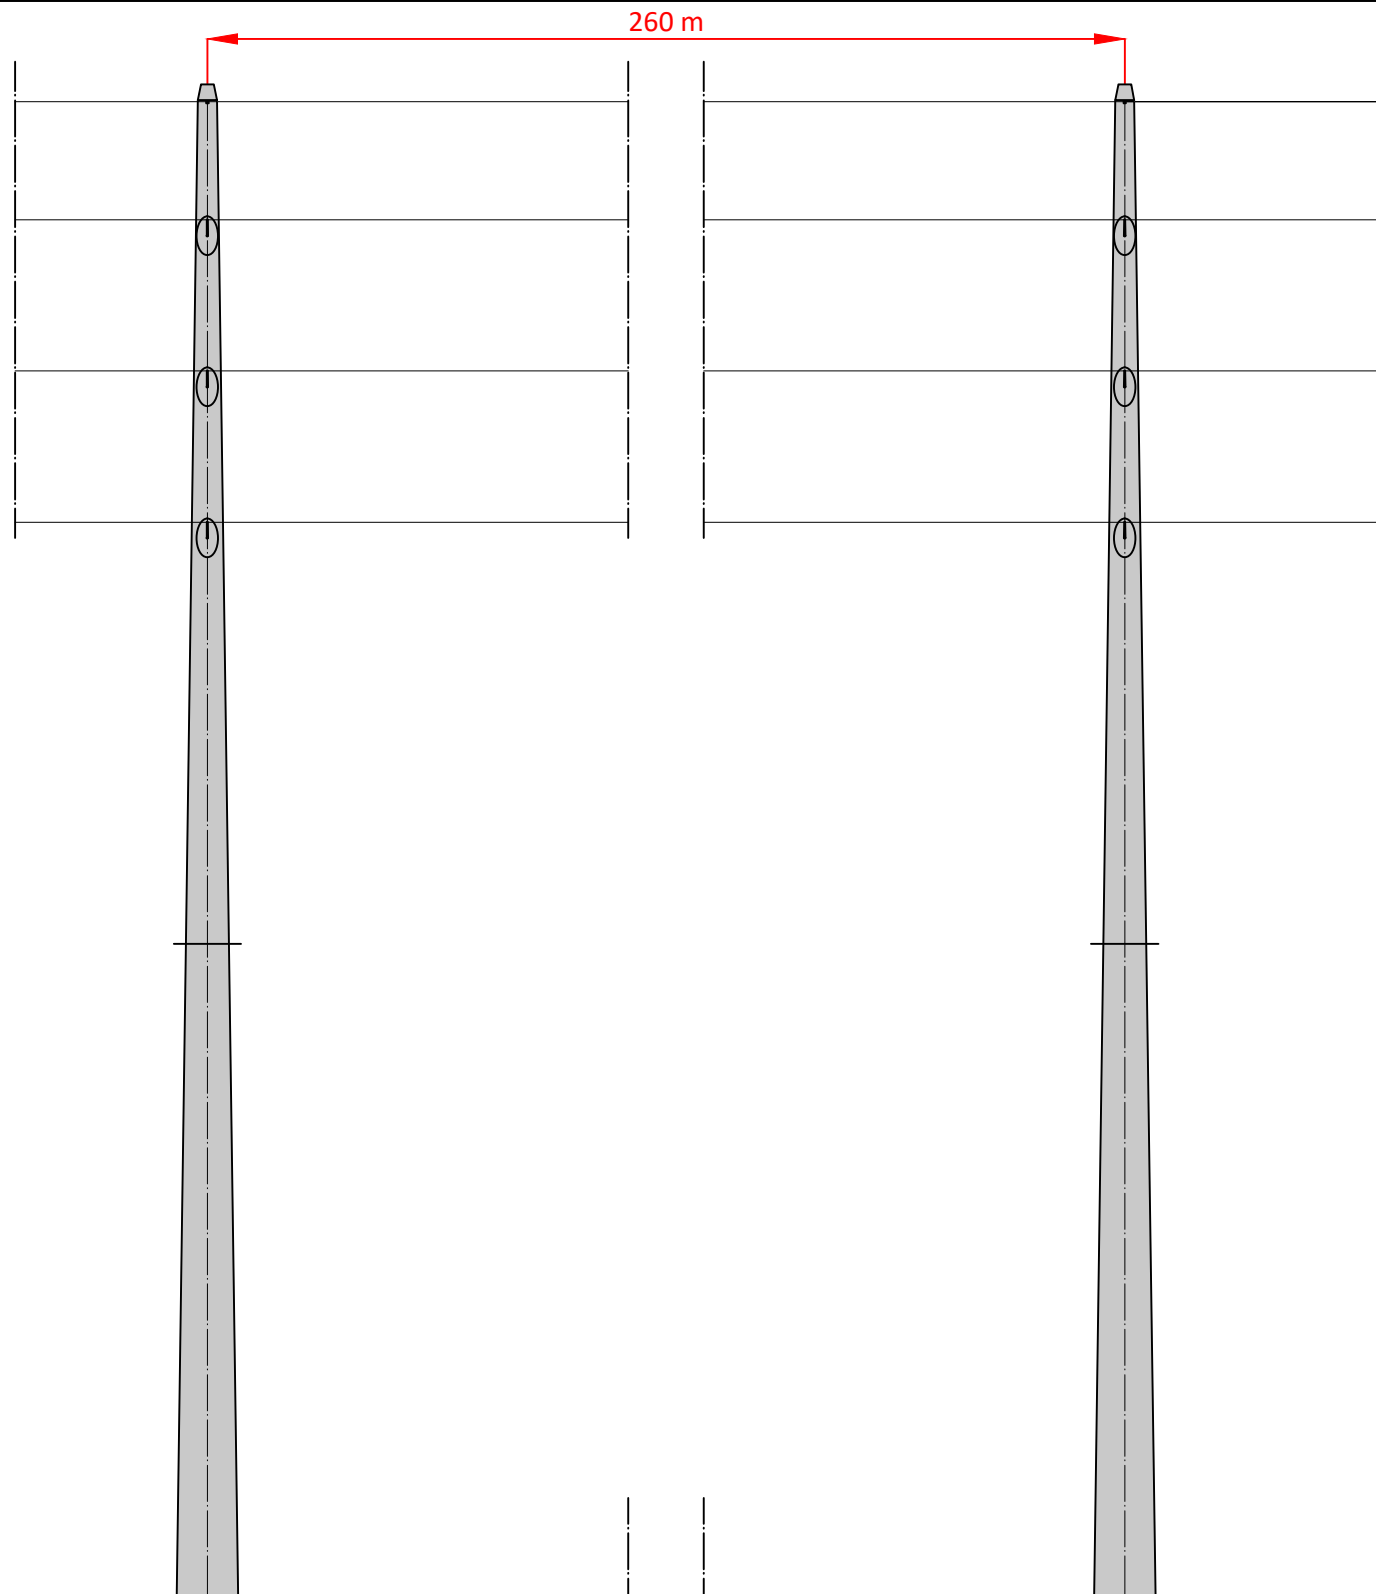

LATERAL VIEW

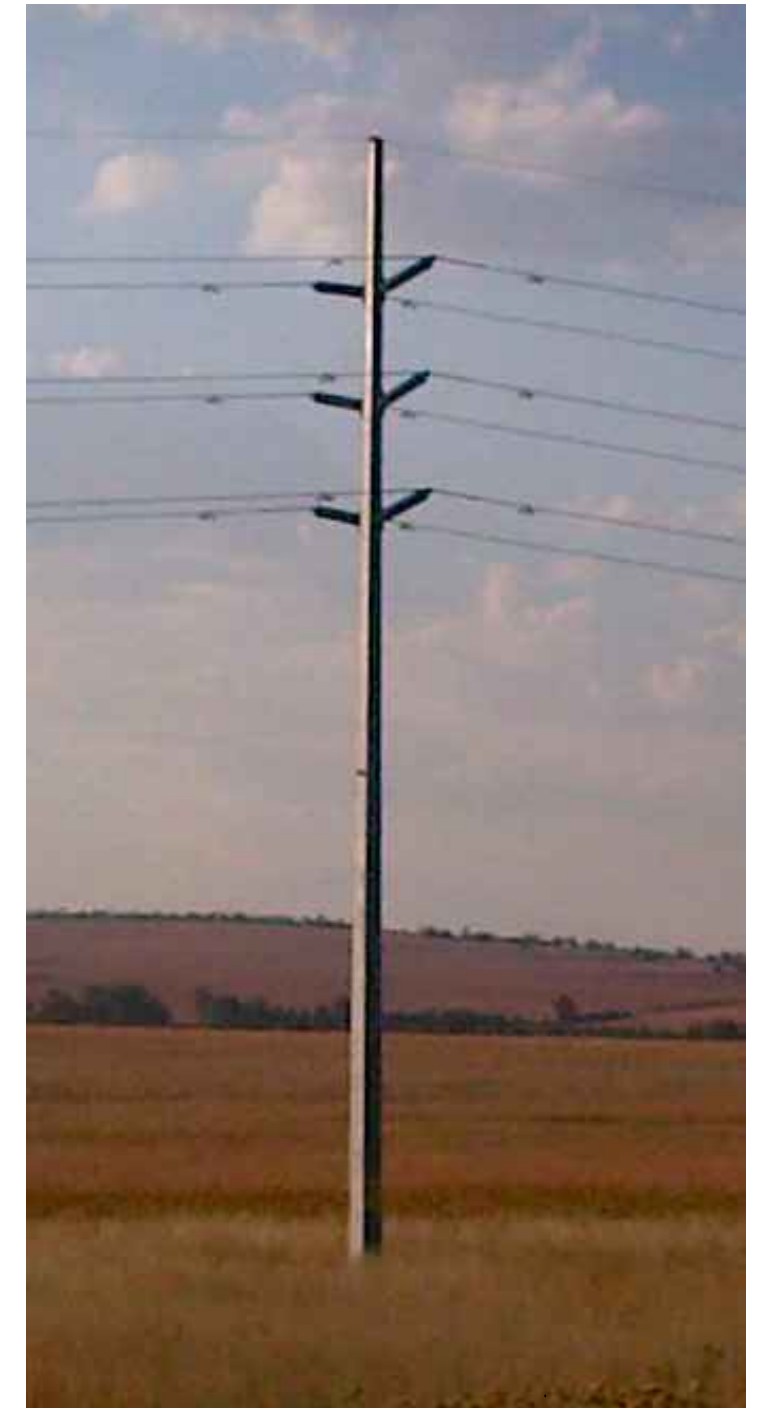

Example of a steel monopole structure for a 132 kV double circuit

Project name

LICHTENBURG SOLAR PARK

MATRIGENIX (Pty) Ltd

Registration No: 2011/115691/07

00	June 2022	Scoping Report - Annexure A
Revision	Date	Description
Title		
Steel monopole structure double circuit (one as spare)		
Scale	1:100	Size A3
Sheet	1 / 1	Id. LCHSP_10_r0