






ALL DIMENSIONS TO BE CHECKED ON SITE BY THE CONTRACTOR PRIOR TO CONSTRUCTION.

ANY DISCREPANCIES ON THIS DRAWING ARE TO BE REPORTED TO THE OFFICE OF THE ARCHITECT PRIOR TO CONSTRUCTION.

DRAWINGS ARE NOT TO BE SCALED. DIMENSIONS ON DRAWING ONLY TO BE FOLLOWED.

NOTES

| NO. | REVISION | DWN | DATE |
|-----|--|-----|----------|
| 01. | Deviations from original Amafa submission (2013.05.02) highlighted | CF | 13.08.19 |
| 02 | Deviations from deviation submission (2013.08.19). Changes noted and bubbled in Red on drawings. | CF | 14.02.07 |

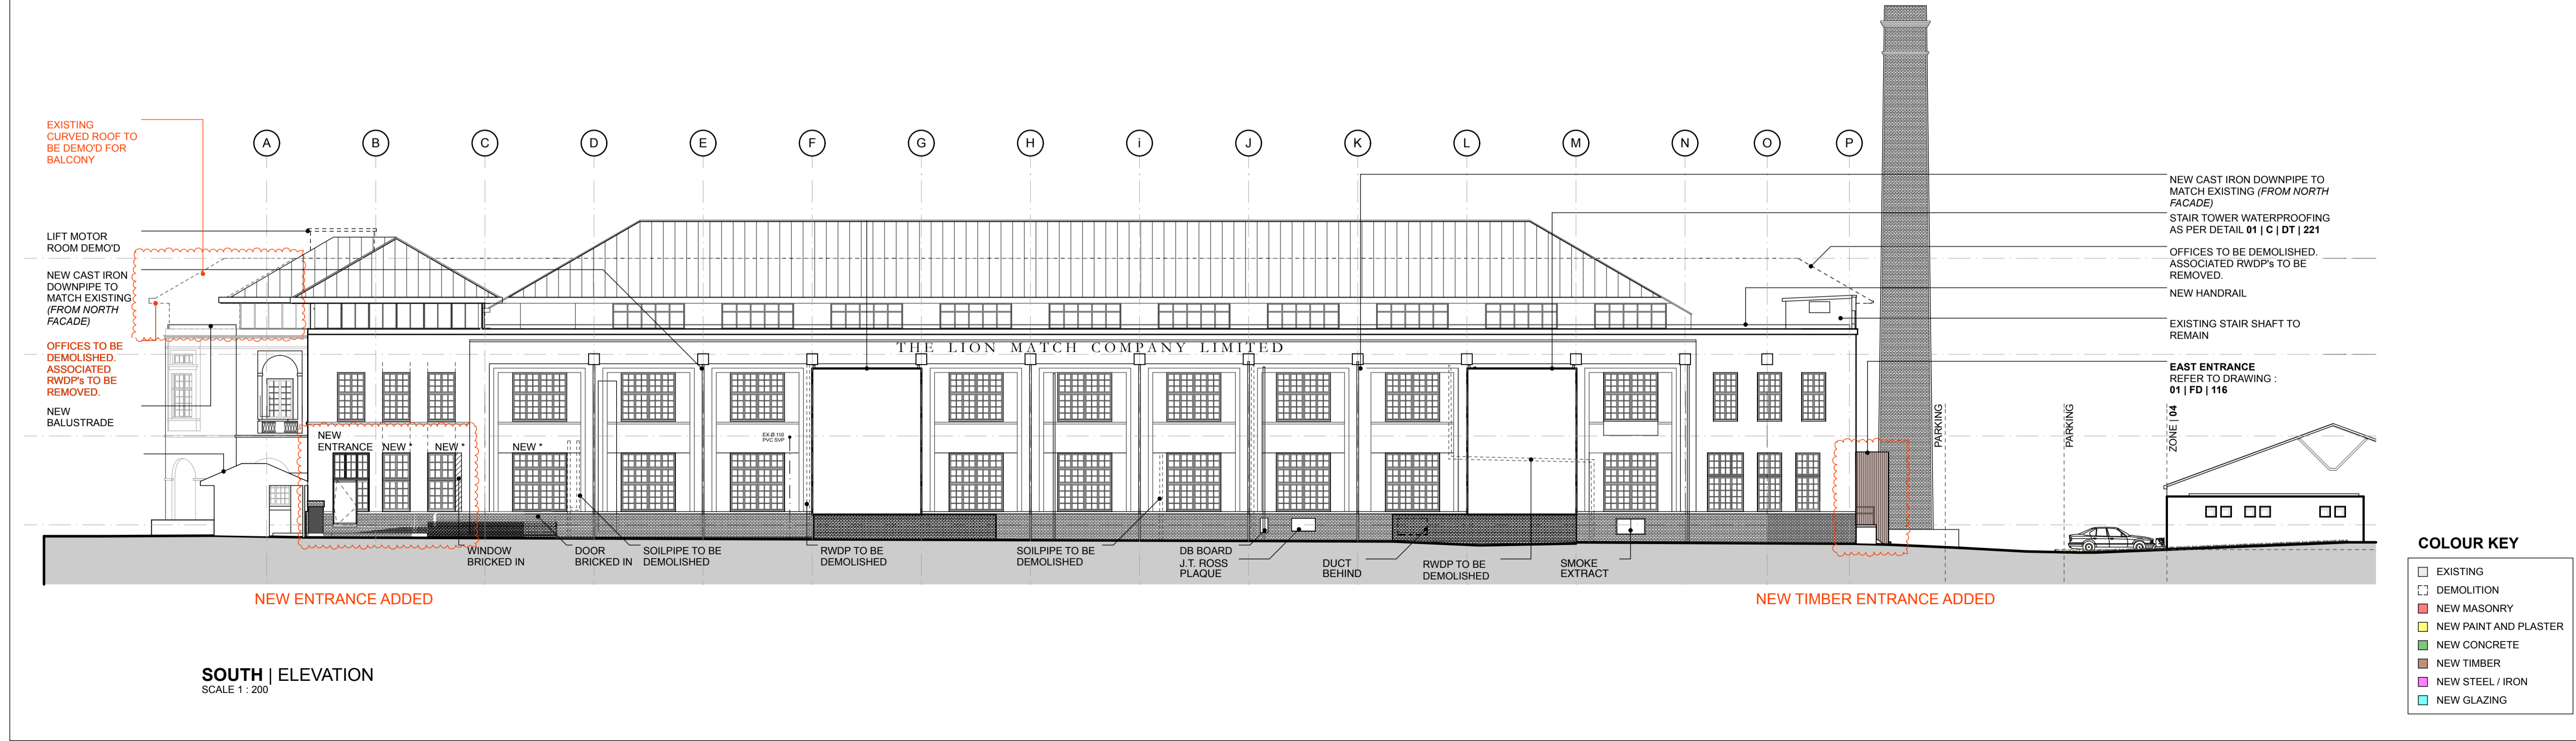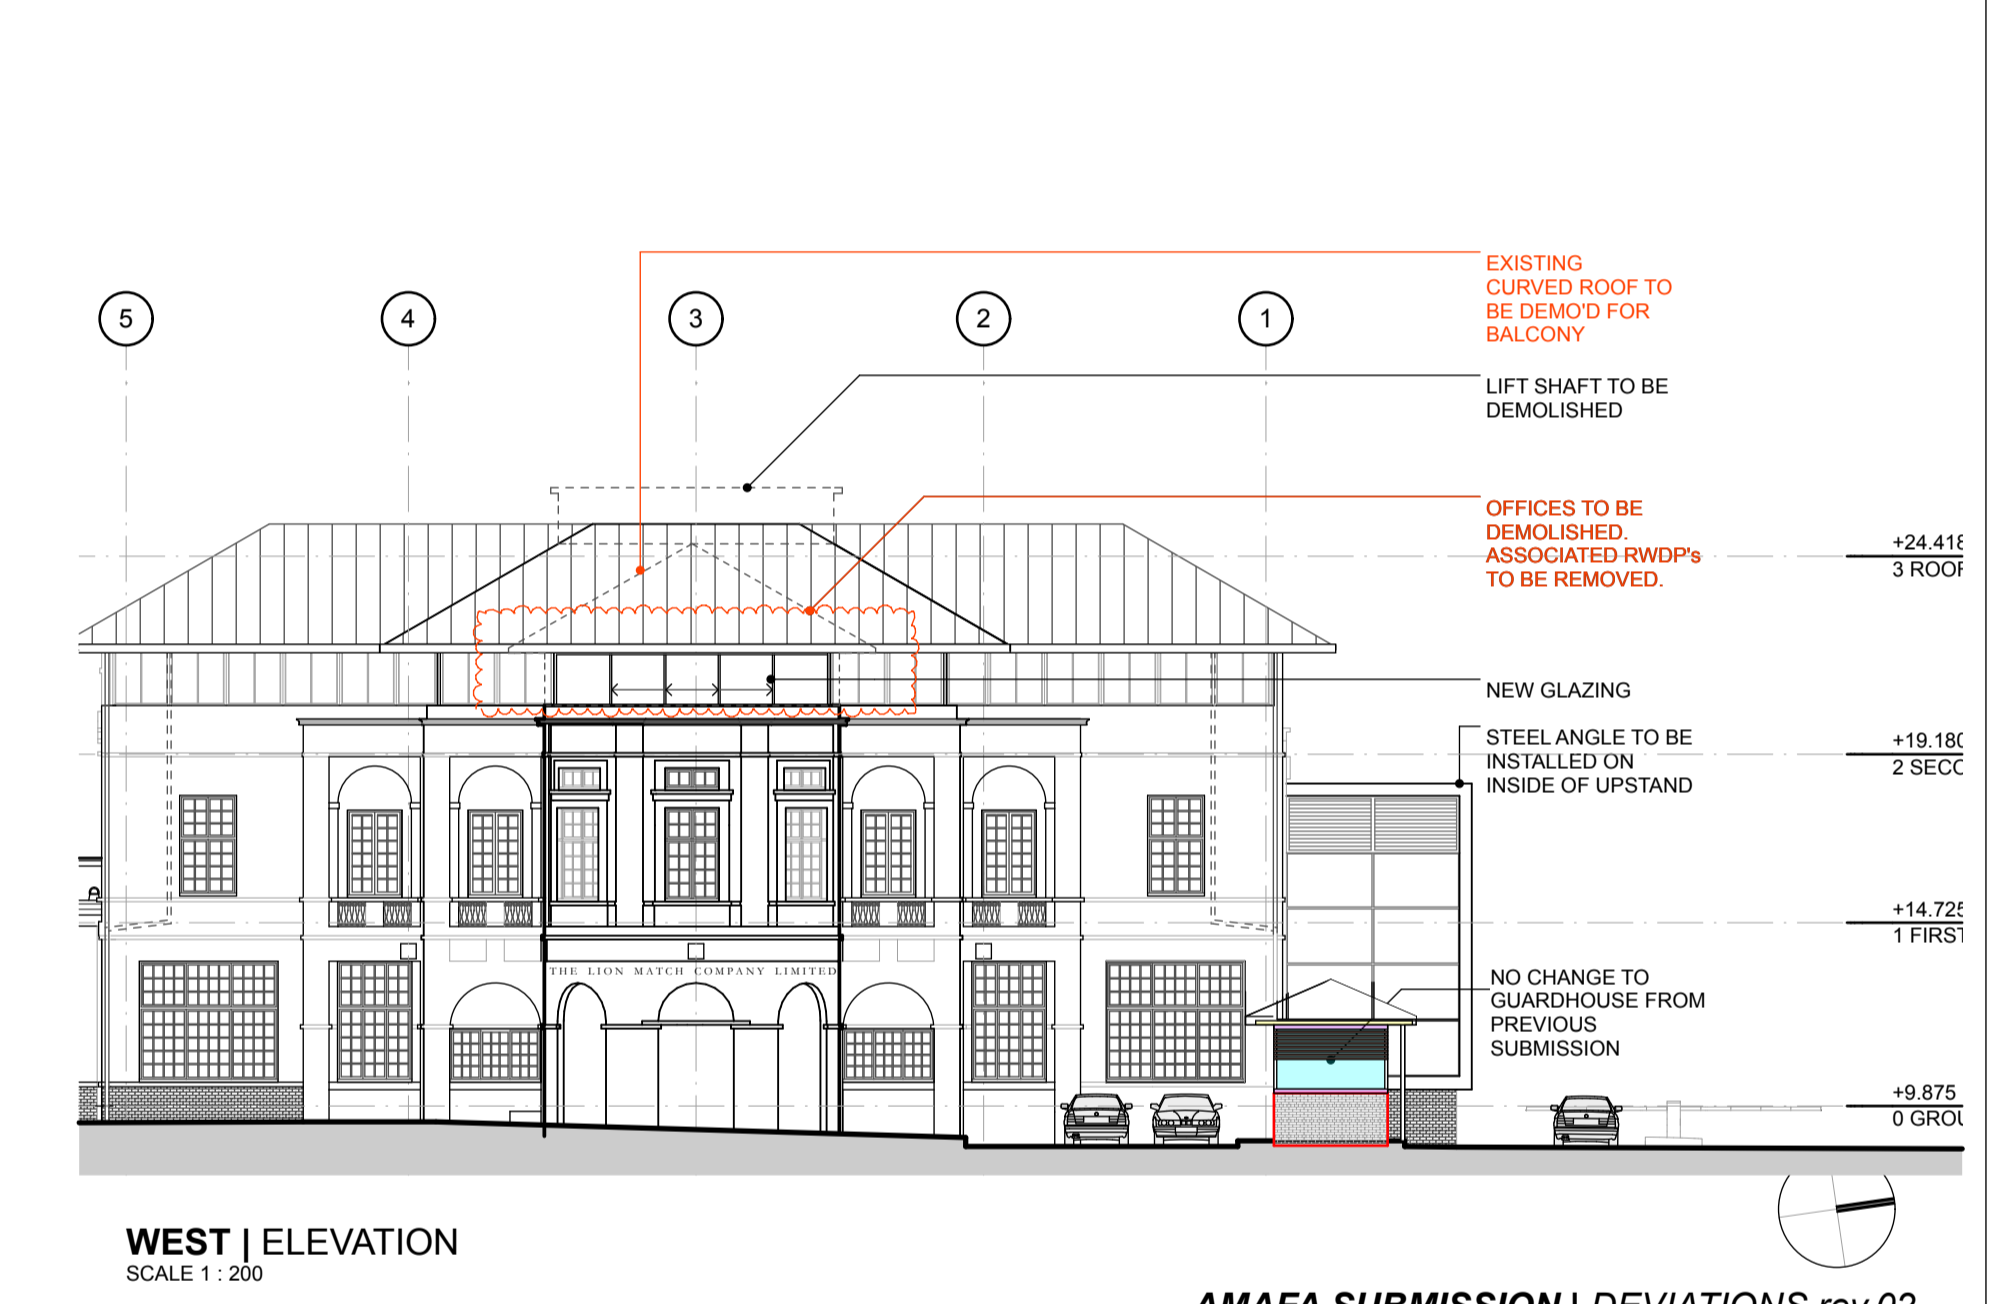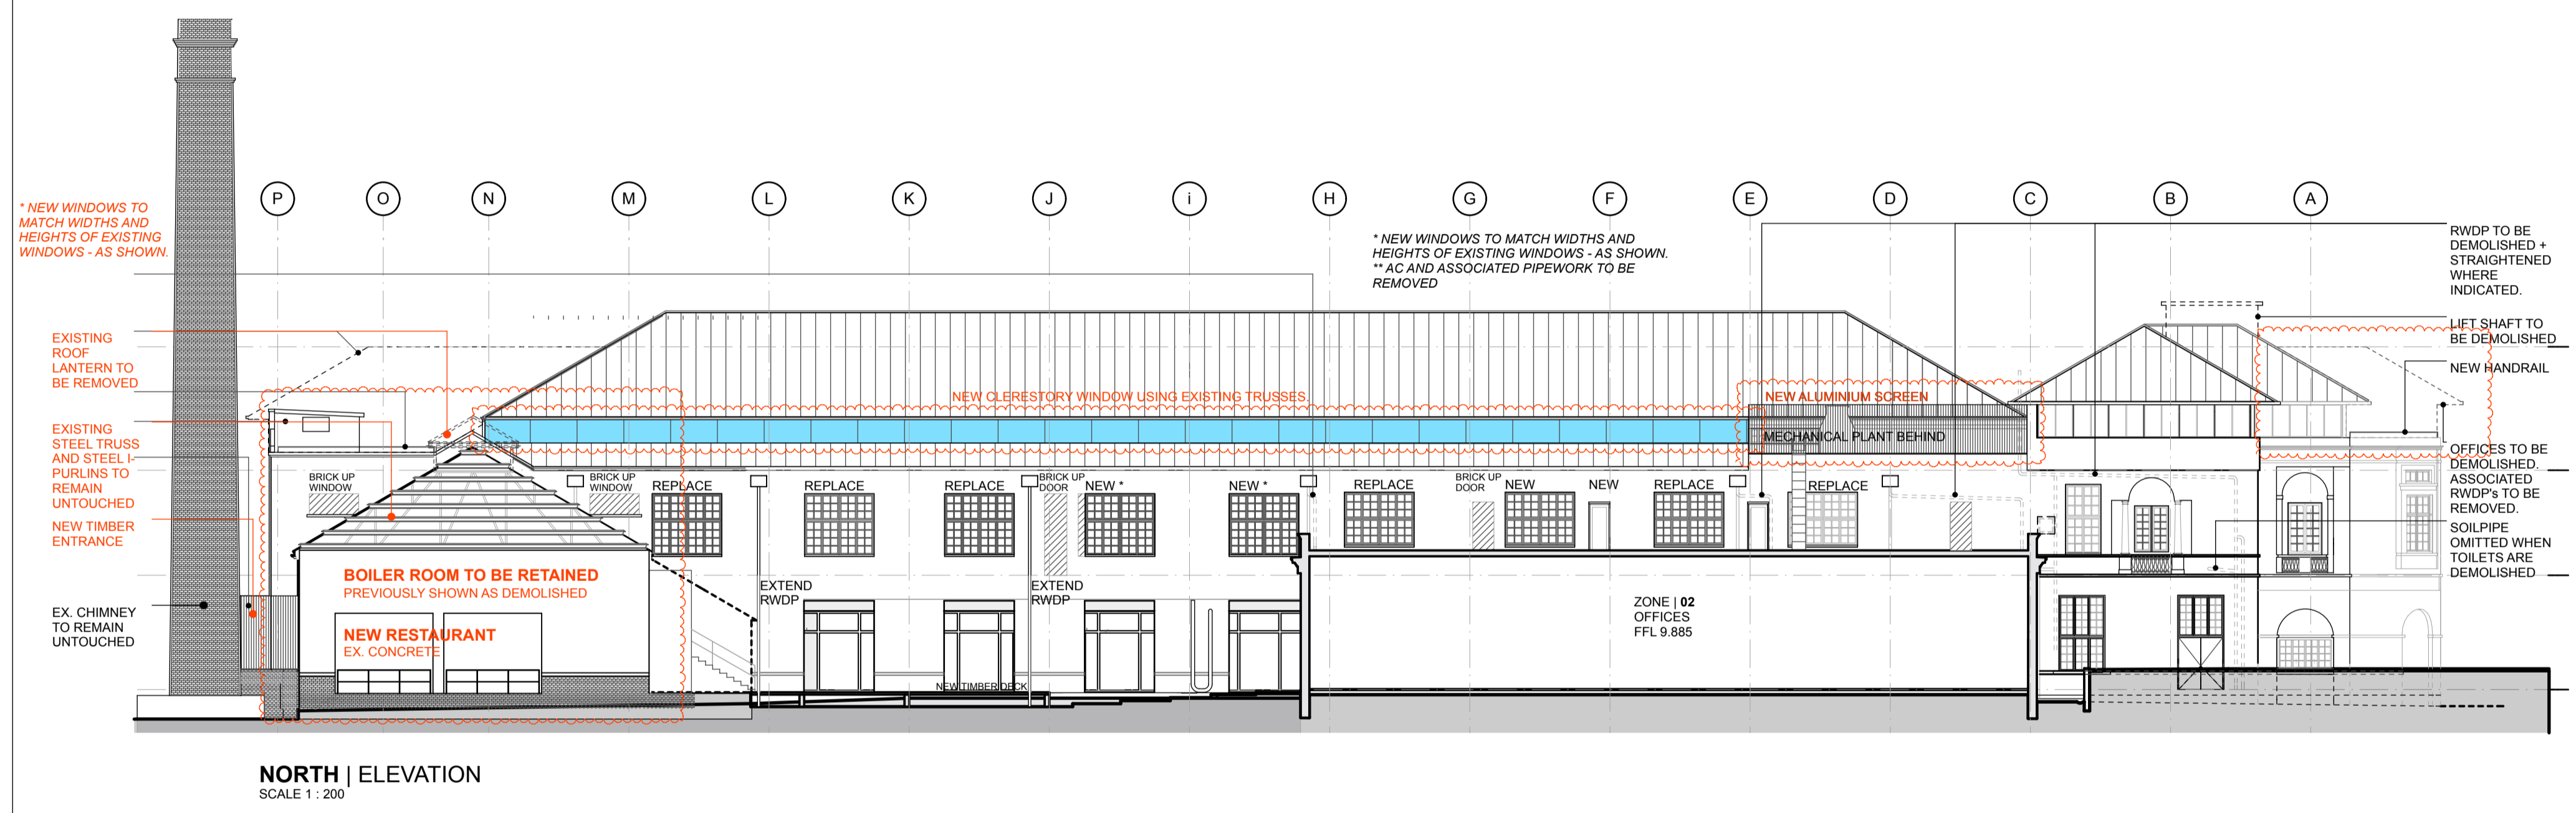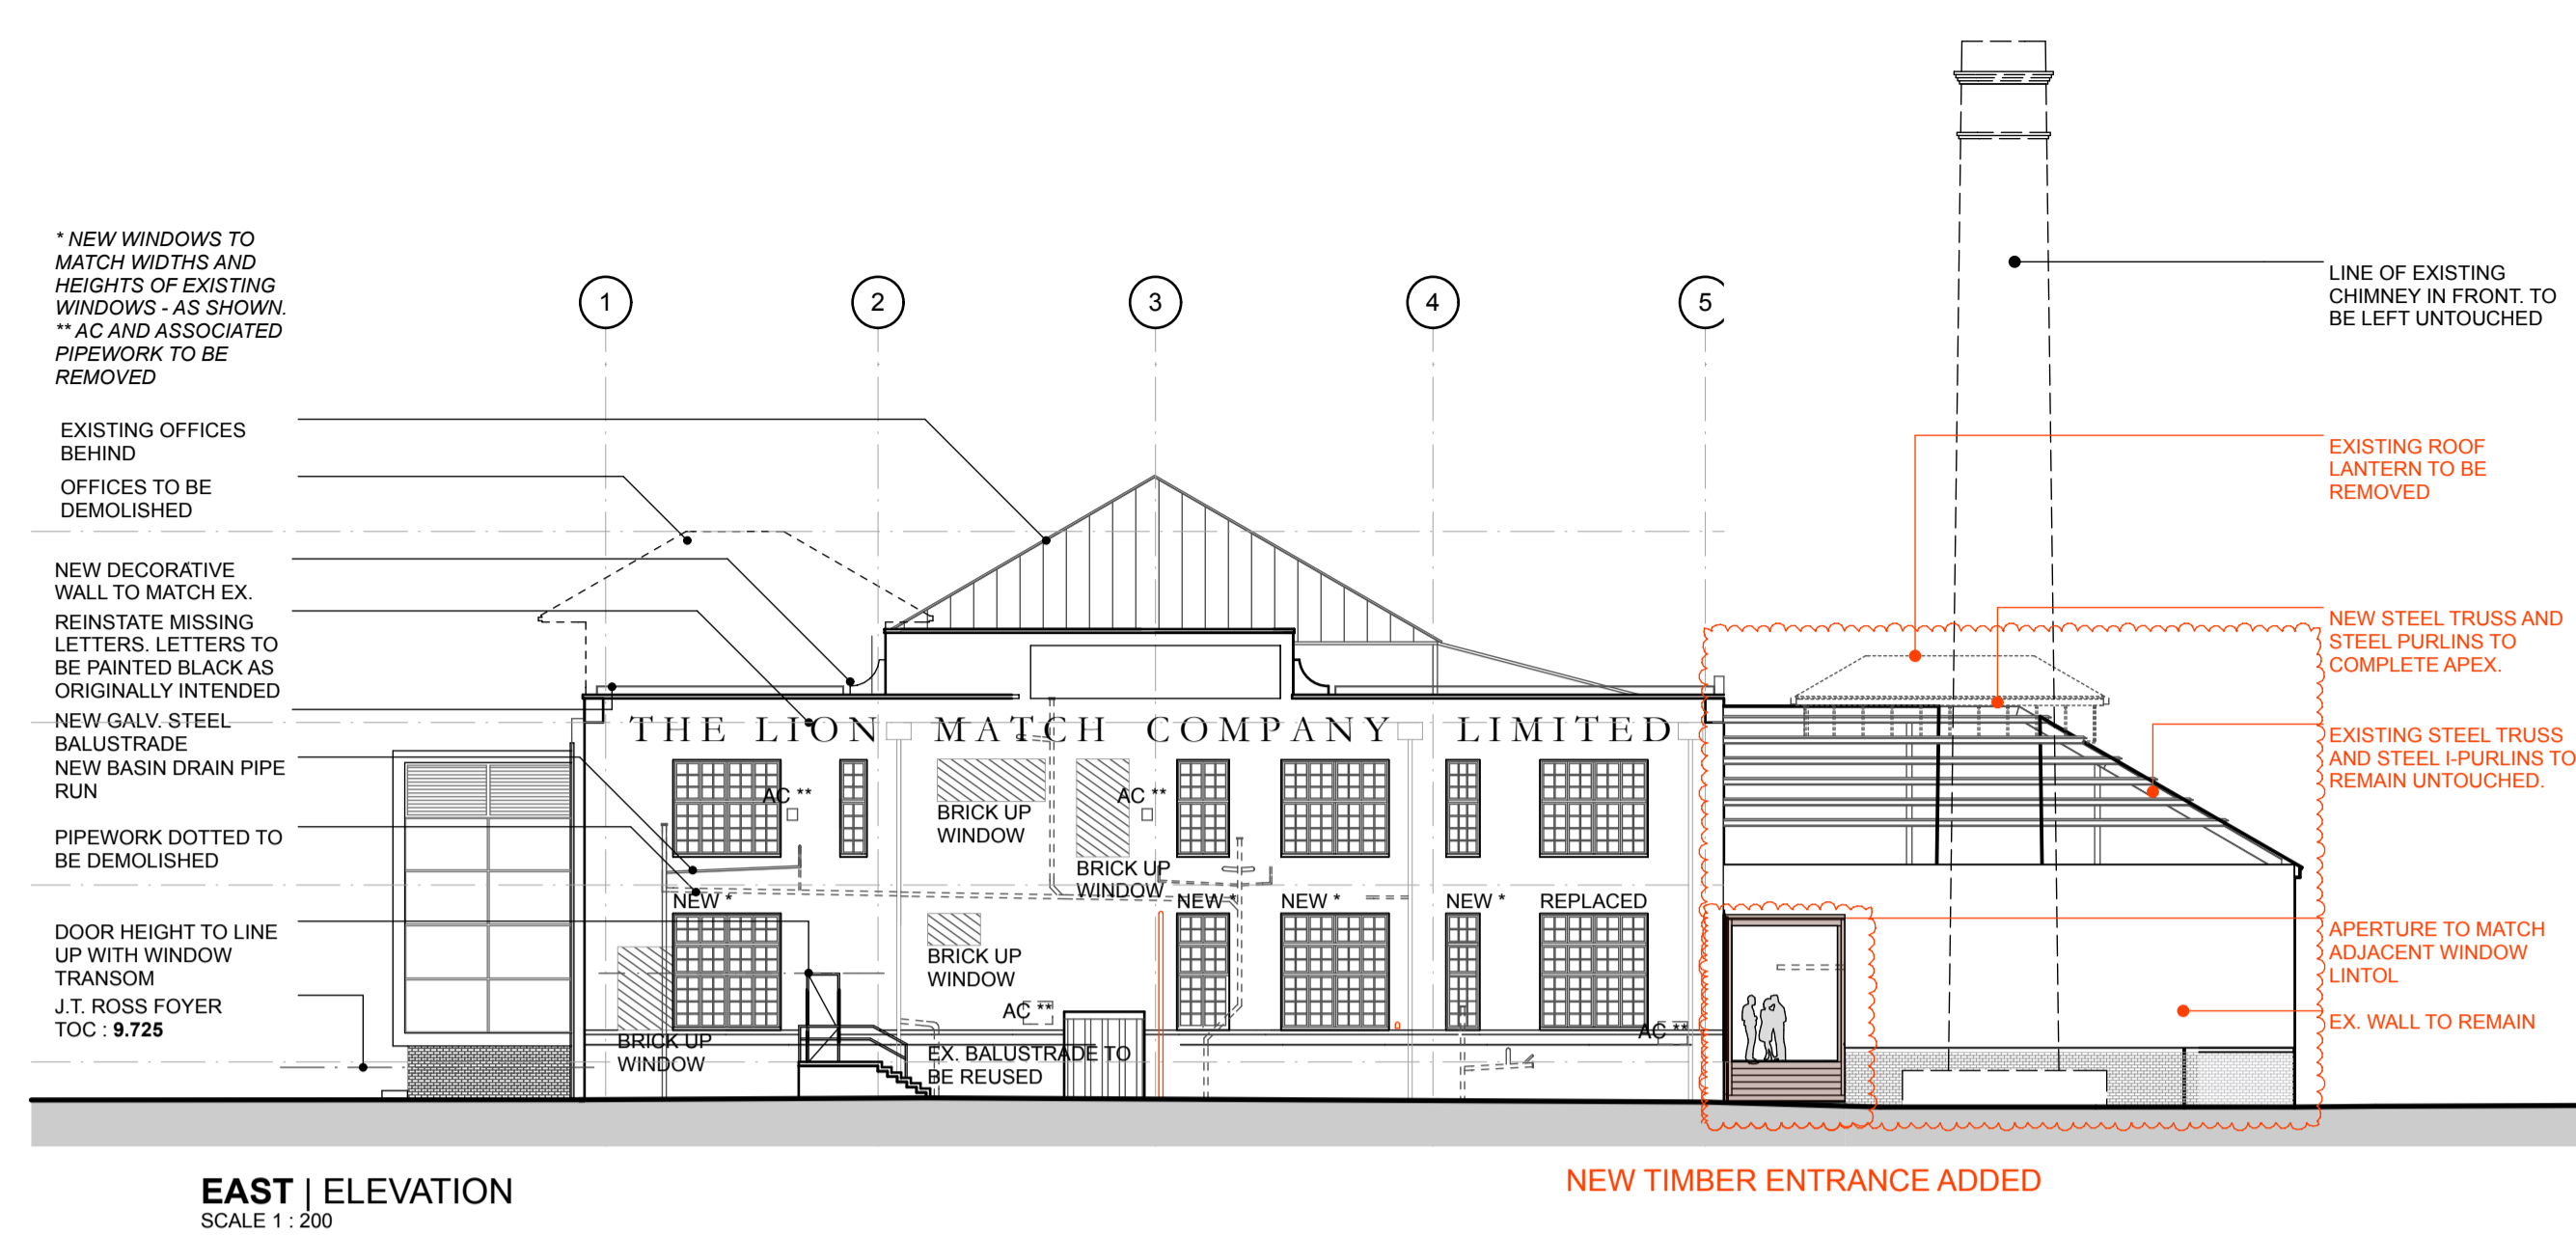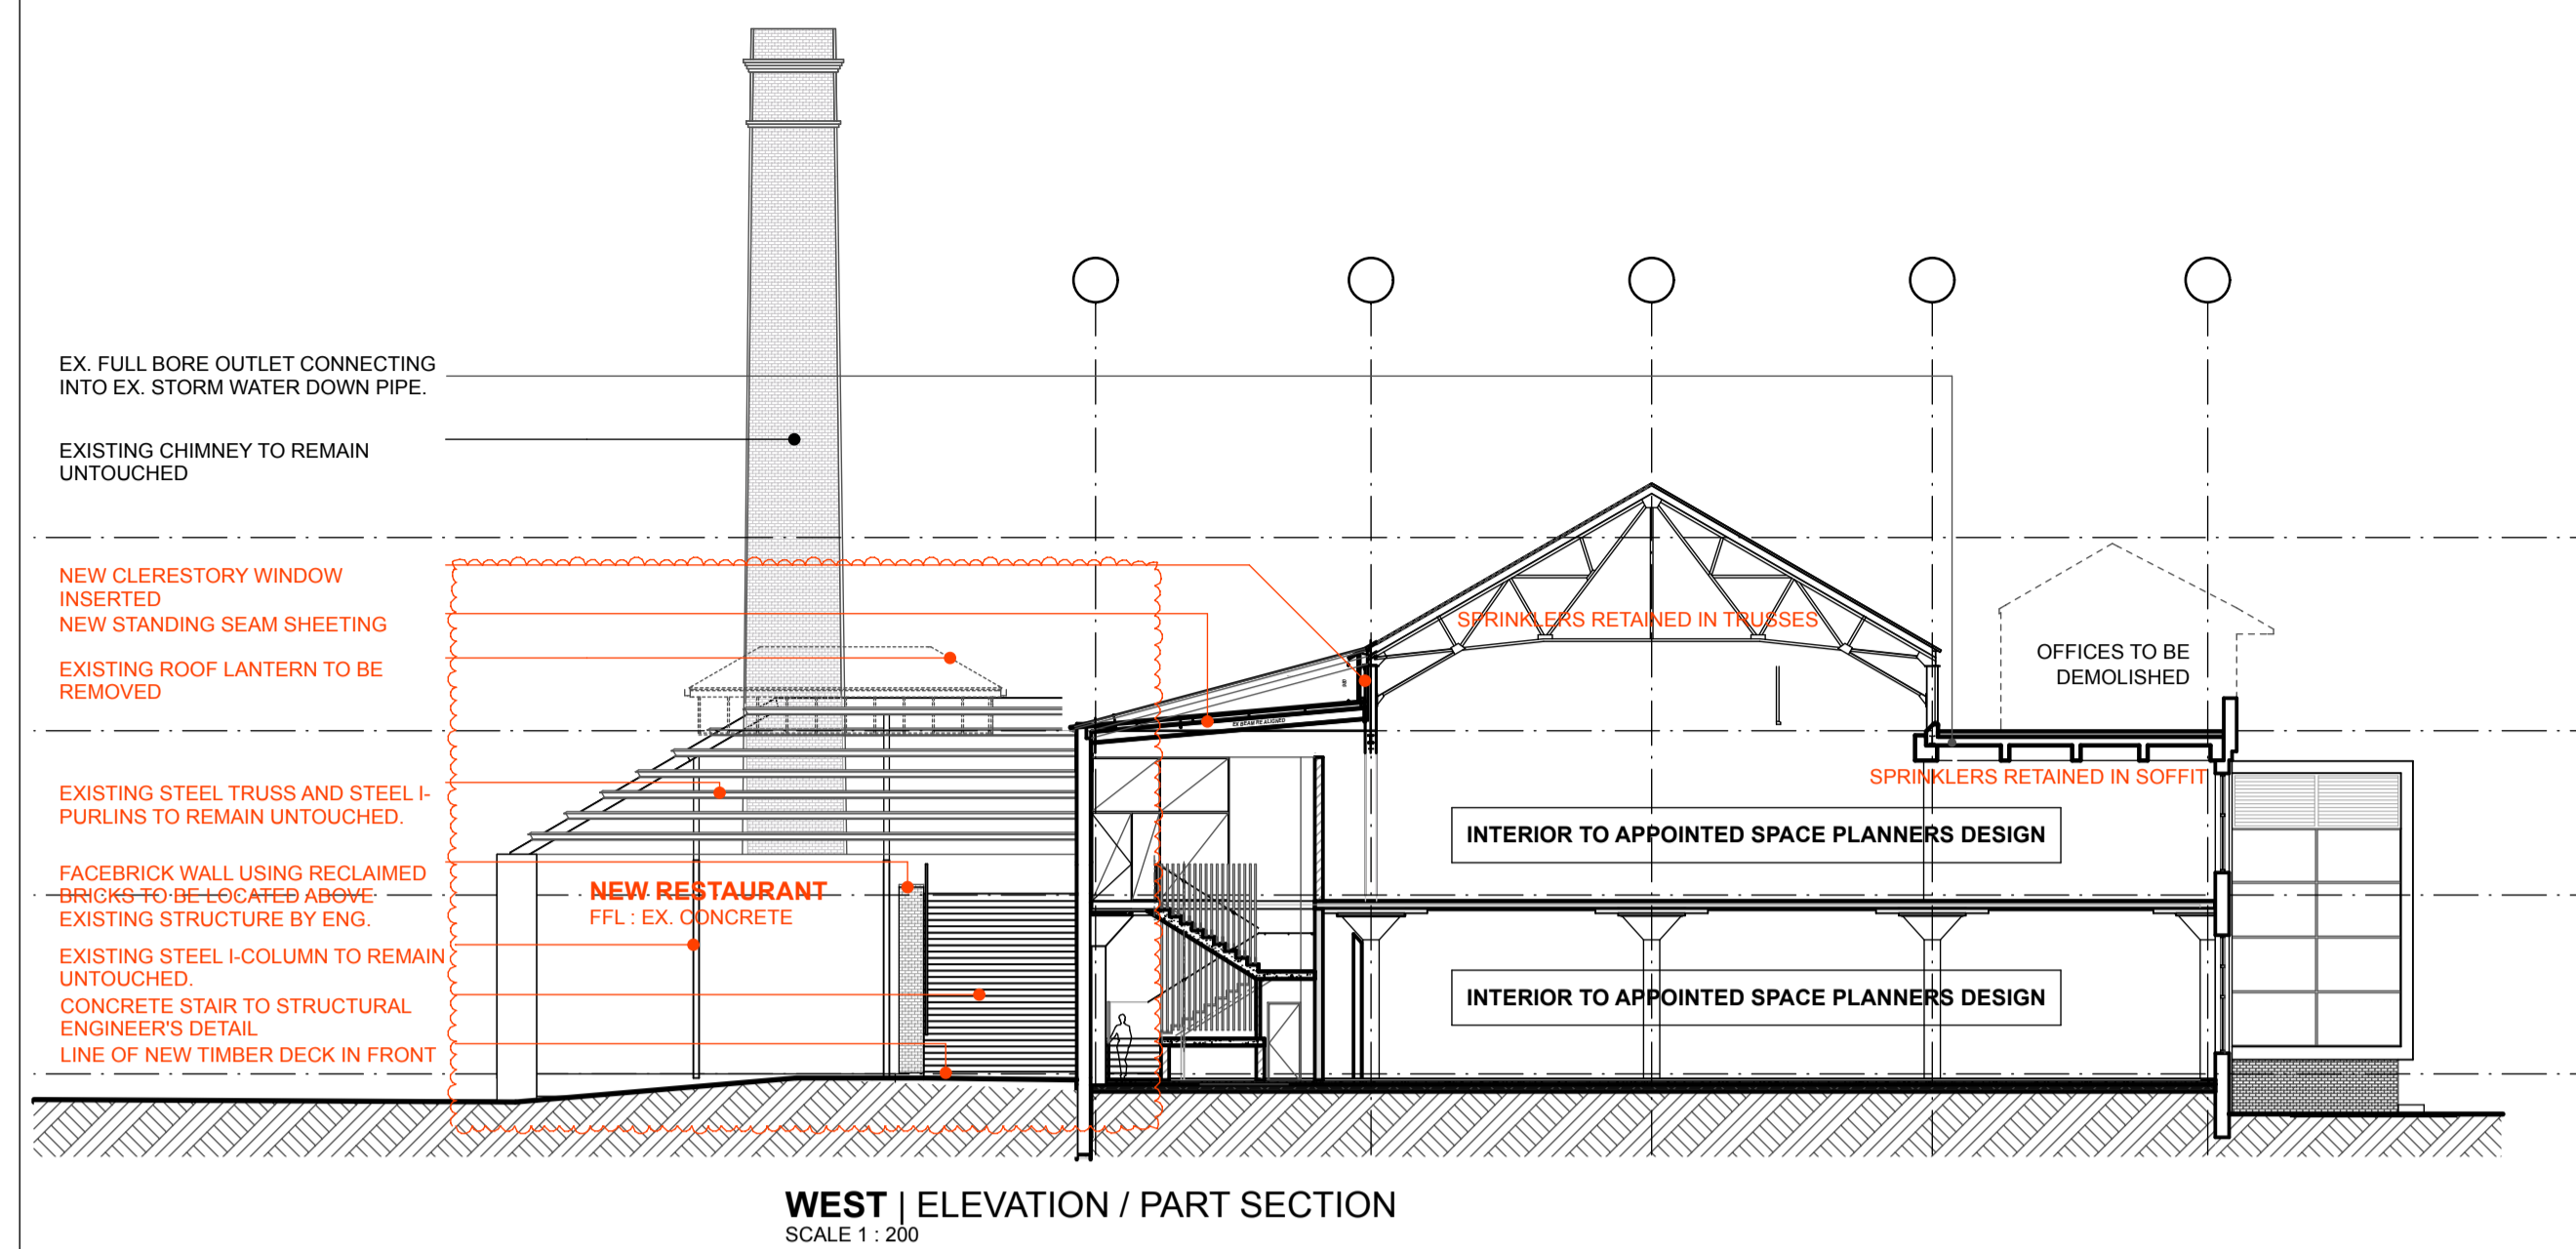


AMAFA SUBMISSION | DEVIATIONS rev.02

OWNER : GRANT SMITH FOR J.T ROSS

Signature

LMP | key plan

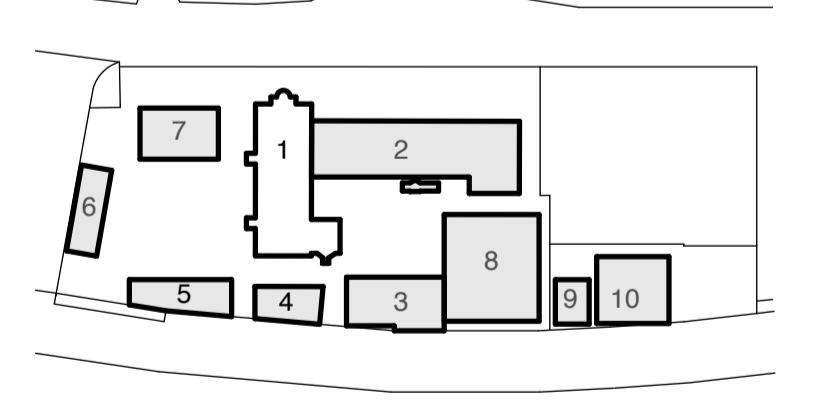

LION MATCH PARK | ZONE 01

ERF : 2052
802 UMGENI ROAD, DURBAN

FOR: J.T. ROSS

ZONE 01 ELEVATIONS

| PROJ. NO. | ZONE | STAGE | SERIES | TYPE | REV |
|-----------|------|-------|--------|------|-----|
| 2011-008 | 01 | M | GA | 200 | 02 |

dean jay architects
+27 31 303 1214 | 1
+27 31 312 0901 | f
studio@deanjayarchitects.com | e
www.deanjayarchitects.com
Unit 7 892 Umgeni Road Durban 4000
CK 1997 / 059144 / 23

COLOUR KEY

| | |
|-----------------------|-----------------------|
| EXISTING | EXISTING |
| DEMOLITION | DEMOLITION |
| NEW MASONRY | NEW MASONRY |
| NEW PAINT AND PLASTER | NEW PAINT AND PLASTER |
| NEW CONCRETE | NEW CONCRETE |
| NEW TIMBER | NEW TIMBER |
| NEW STEEL / IRON | NEW STEEL / IRON |
| NEW GLAZING | NEW GLAZING |