


ALL DIMENSIONS TO BE CHECKED ON SITE BY THE CONTRACTOR PRIOR TO CONSTRUCTION.

ANY DISCREPANCIES ON THIS DRAWING ARE TO BE REPORTED TO THE OFFICE OF THE ARCHITECT PRIOR TO CONSTRUCTION.


DRAWINGS ARE NOT TO BE SCALED. DIMENSIONS ON DRAWING ONLY TO BE FOLLOWED.

NOTES


NO.	REVISION	DWN	DATE
01.	Deviations from original Amafa submission (2013.05.02) highlighted	CF	13.08.19
02	Deviations from deviation submission (2013.08.19). Changes noted and bubbled in Red on drawings.	CF	14.02.07

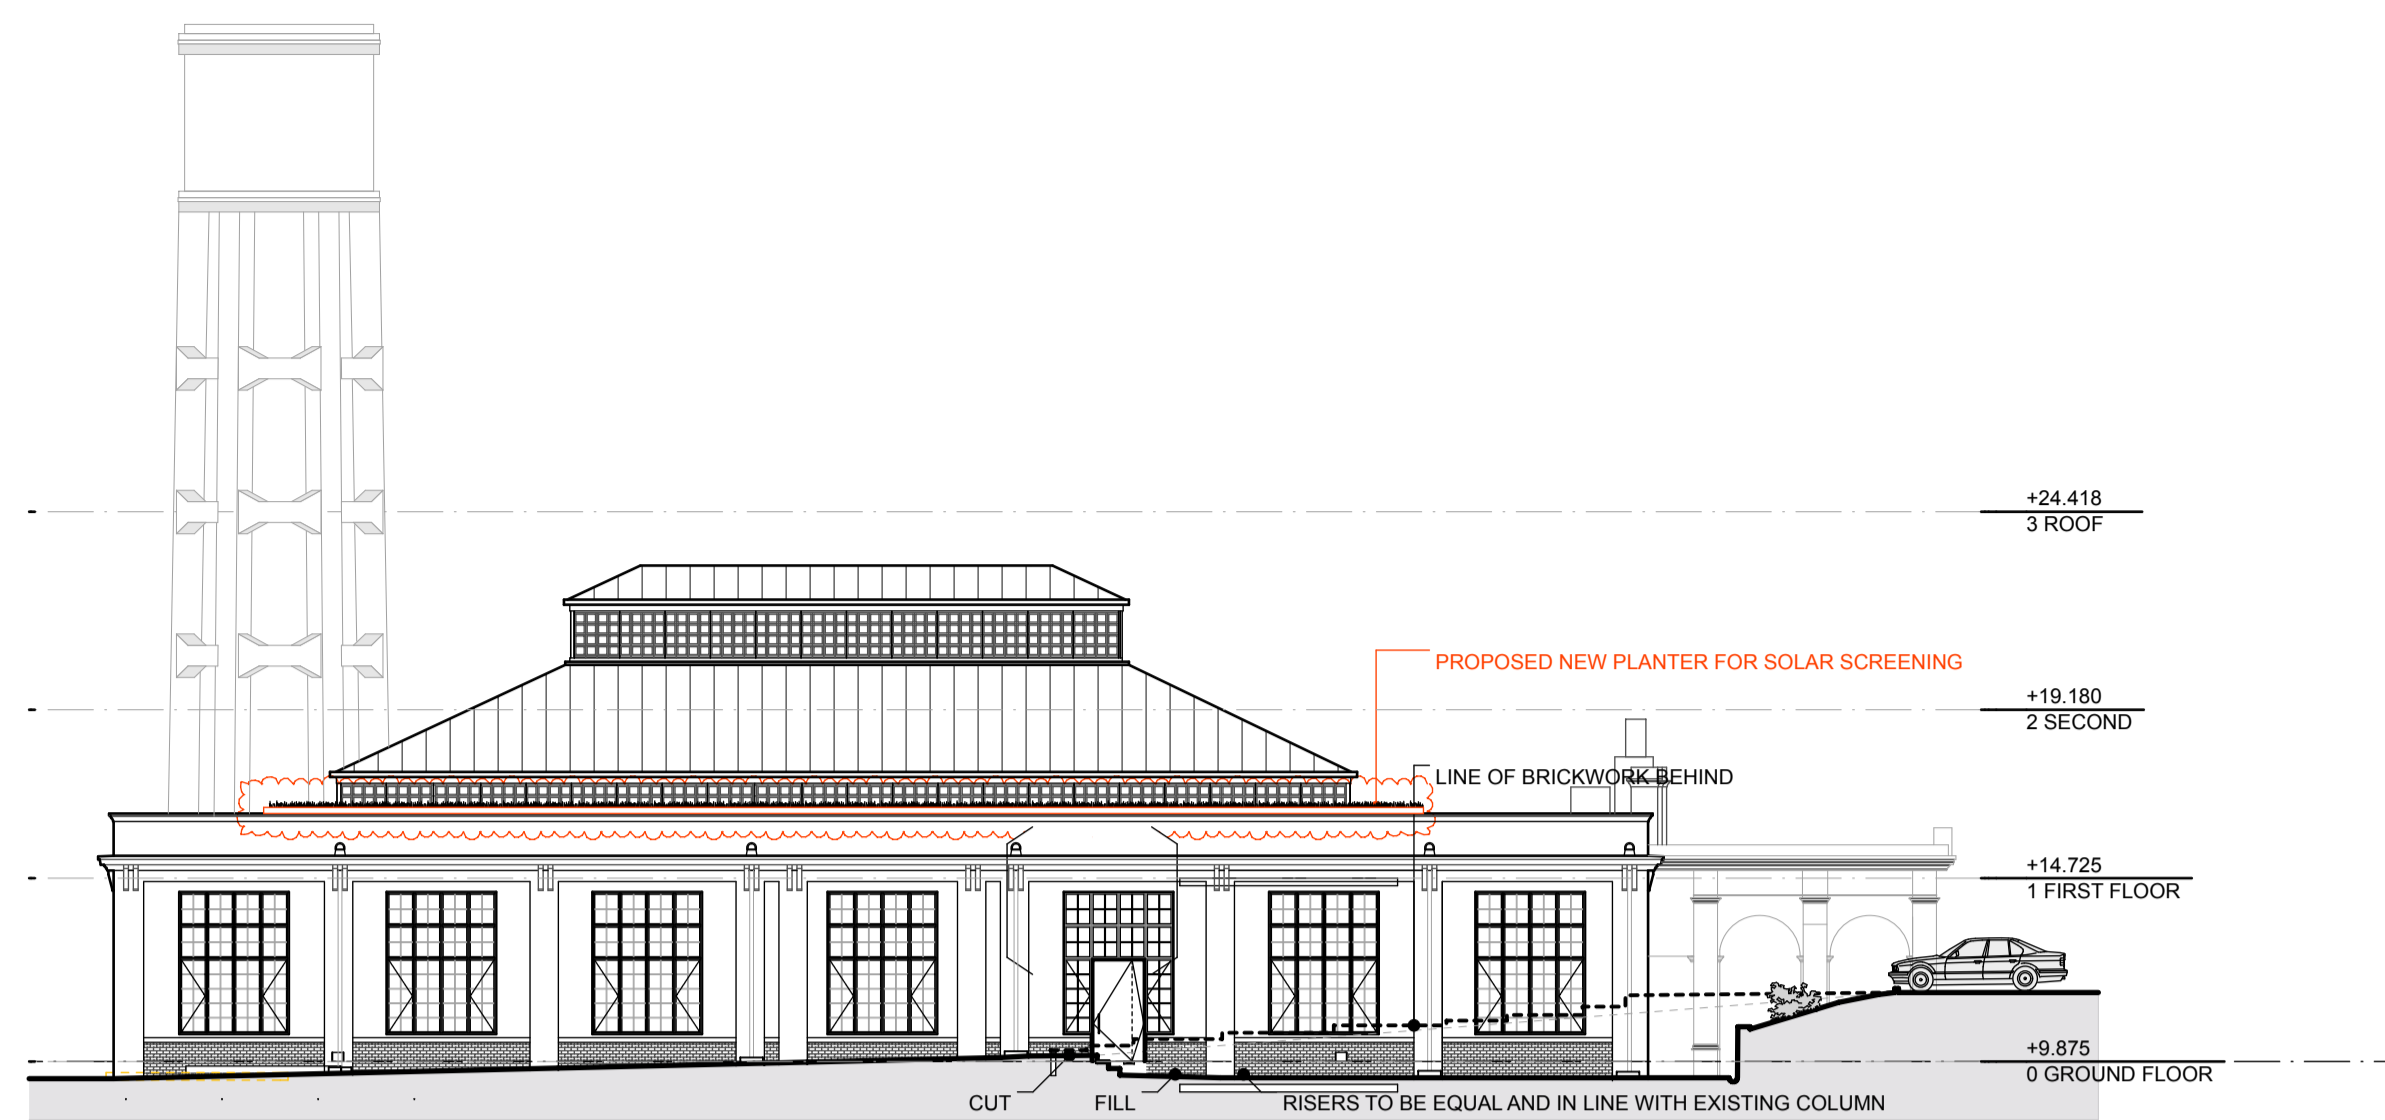


NORTH | ELEVATION
SCALE 1 : 200

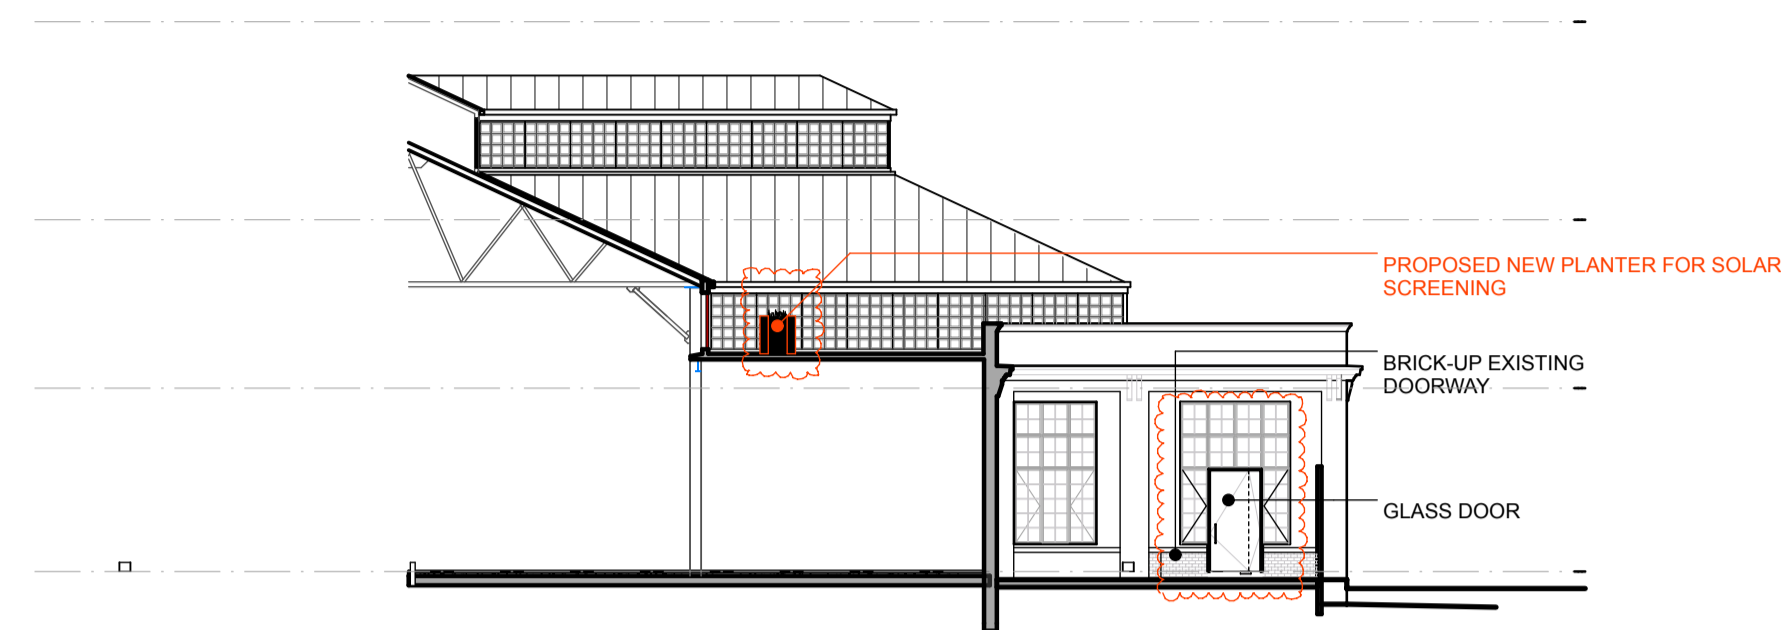

SOUTH | SECTIONAL ELEVATION
SCALE 1 : 200

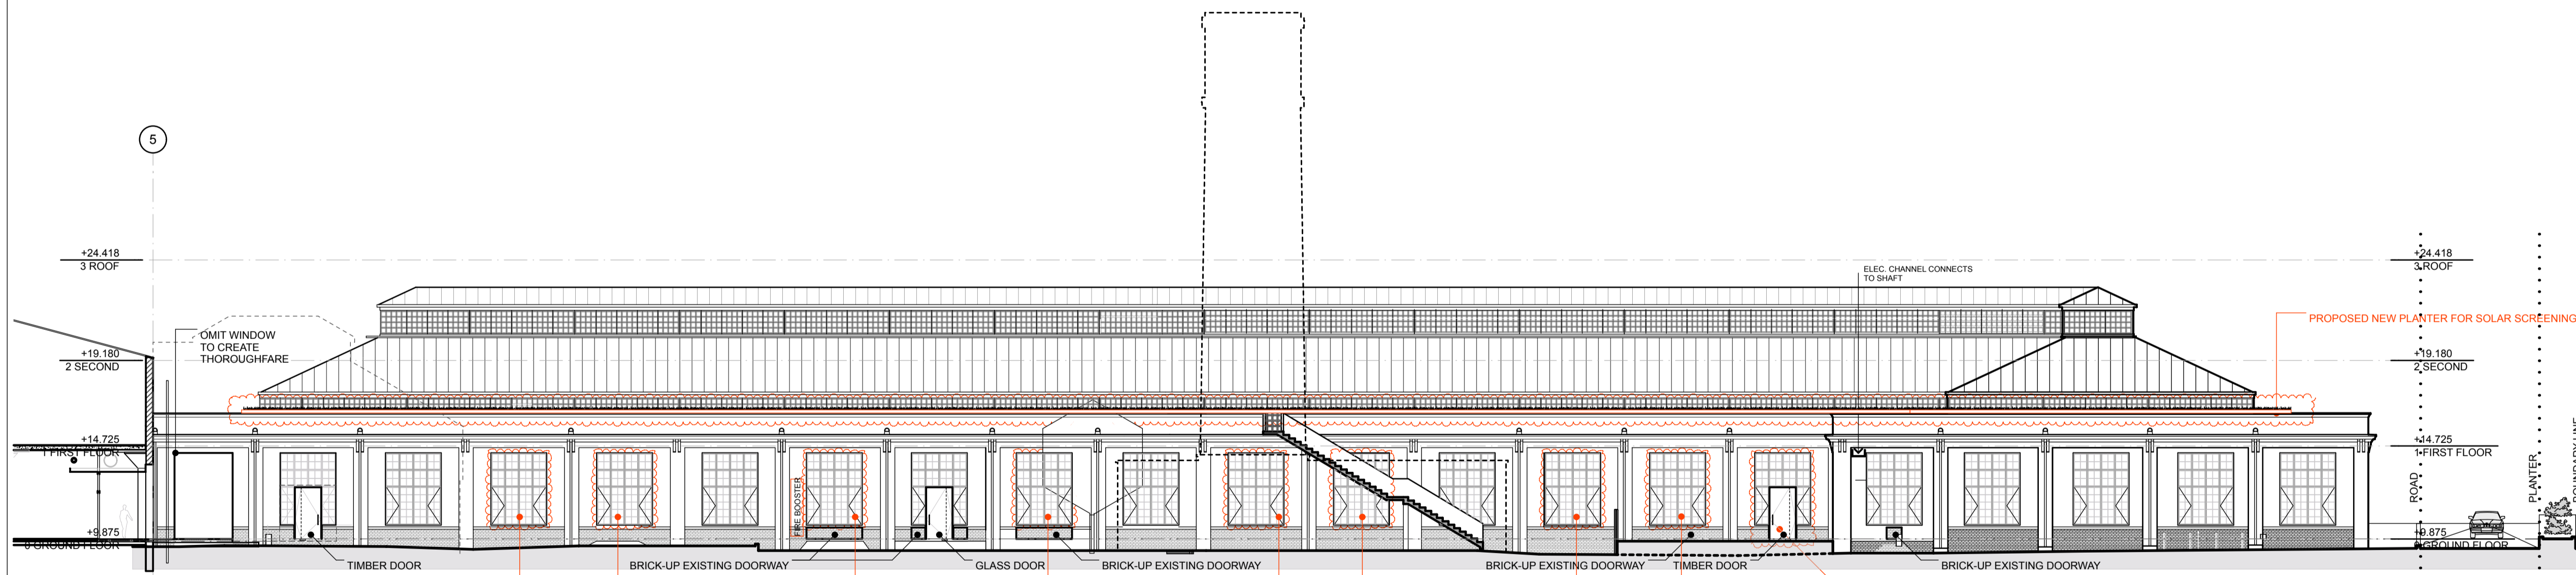

EAST | PARTIAL ELEVATION
SCALE 1 : 200

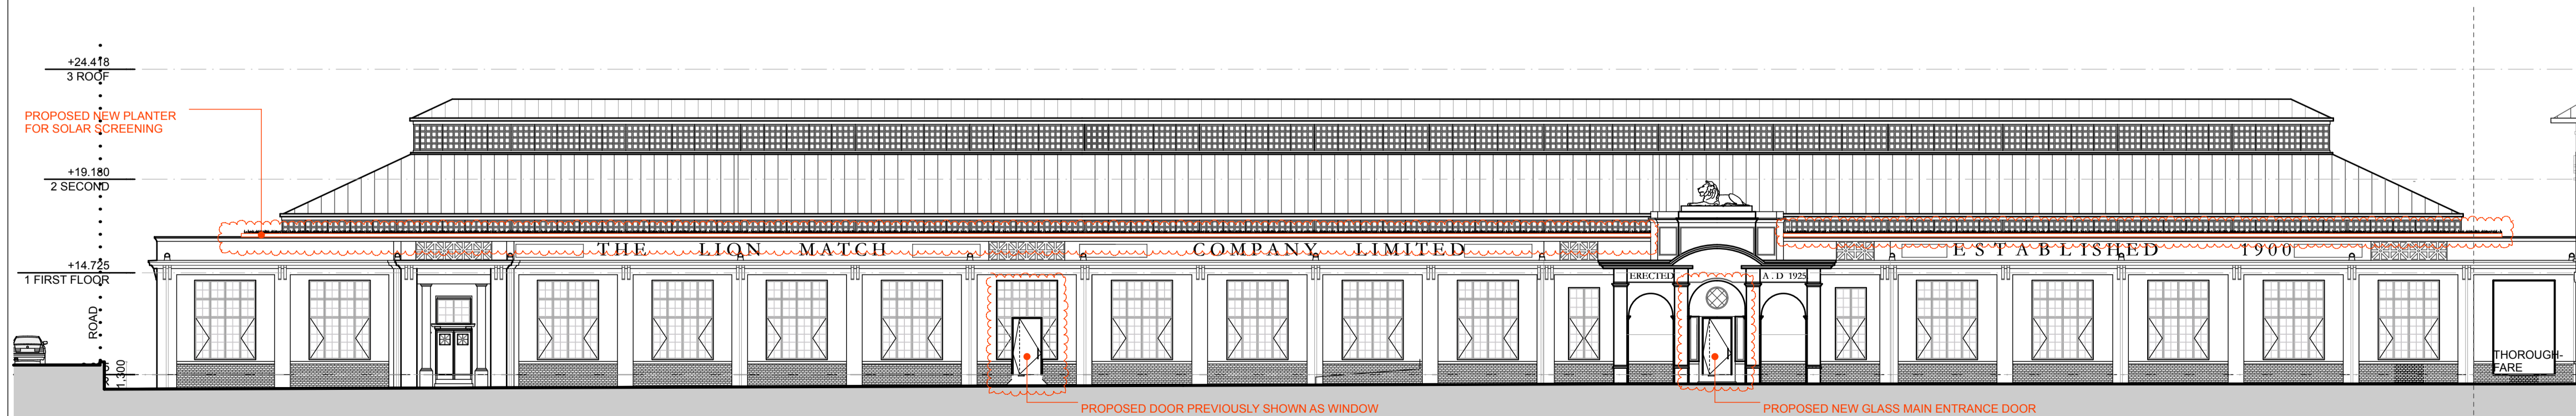


WEST | ELEVATION
SCALE 1 : 200

AMAFA SUBMISSION | DEVIATIONS rev.02

OWNER: GRANT SMITH FOR JT ROSS

JT Ross

LMP | key plan

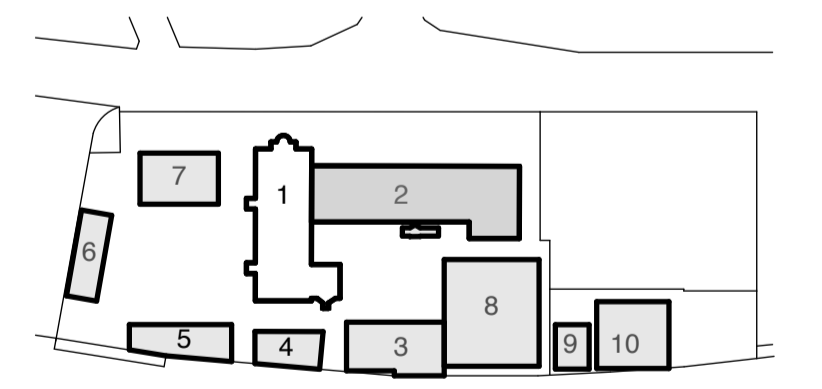

LION MATCH PARK | ZONE 02

ERF : 2052
892 UMGENI ROAD, DURBAN

FOR: J.T. ROSS

ZONE 02 ELEVATIONS

COLOUR KEY

- EXISTING
- DEMOLITION
- NEW MASONRY
- NEW PAINT AND PLASTER
- NEW CONCRETE
- NEW TIMBER
- NEW STEEL / IRON
- NEW GLAZING

PROJ. NO.	ZONE	STAGE	SERIES	TYPE	REV
2011-008	02	M	GA	200	02

dean jay architects

+27 31 303 1214 | 1
+27 31 312 0901 | f
studio@deanjayarchitects.com | e
www.deanjayarchitects.com
Unit 7 892 Umgeni Road Durban 4000
CK 1997 / 059144 / 23