


26.800

27.000

27.200

-30.600

-30.800

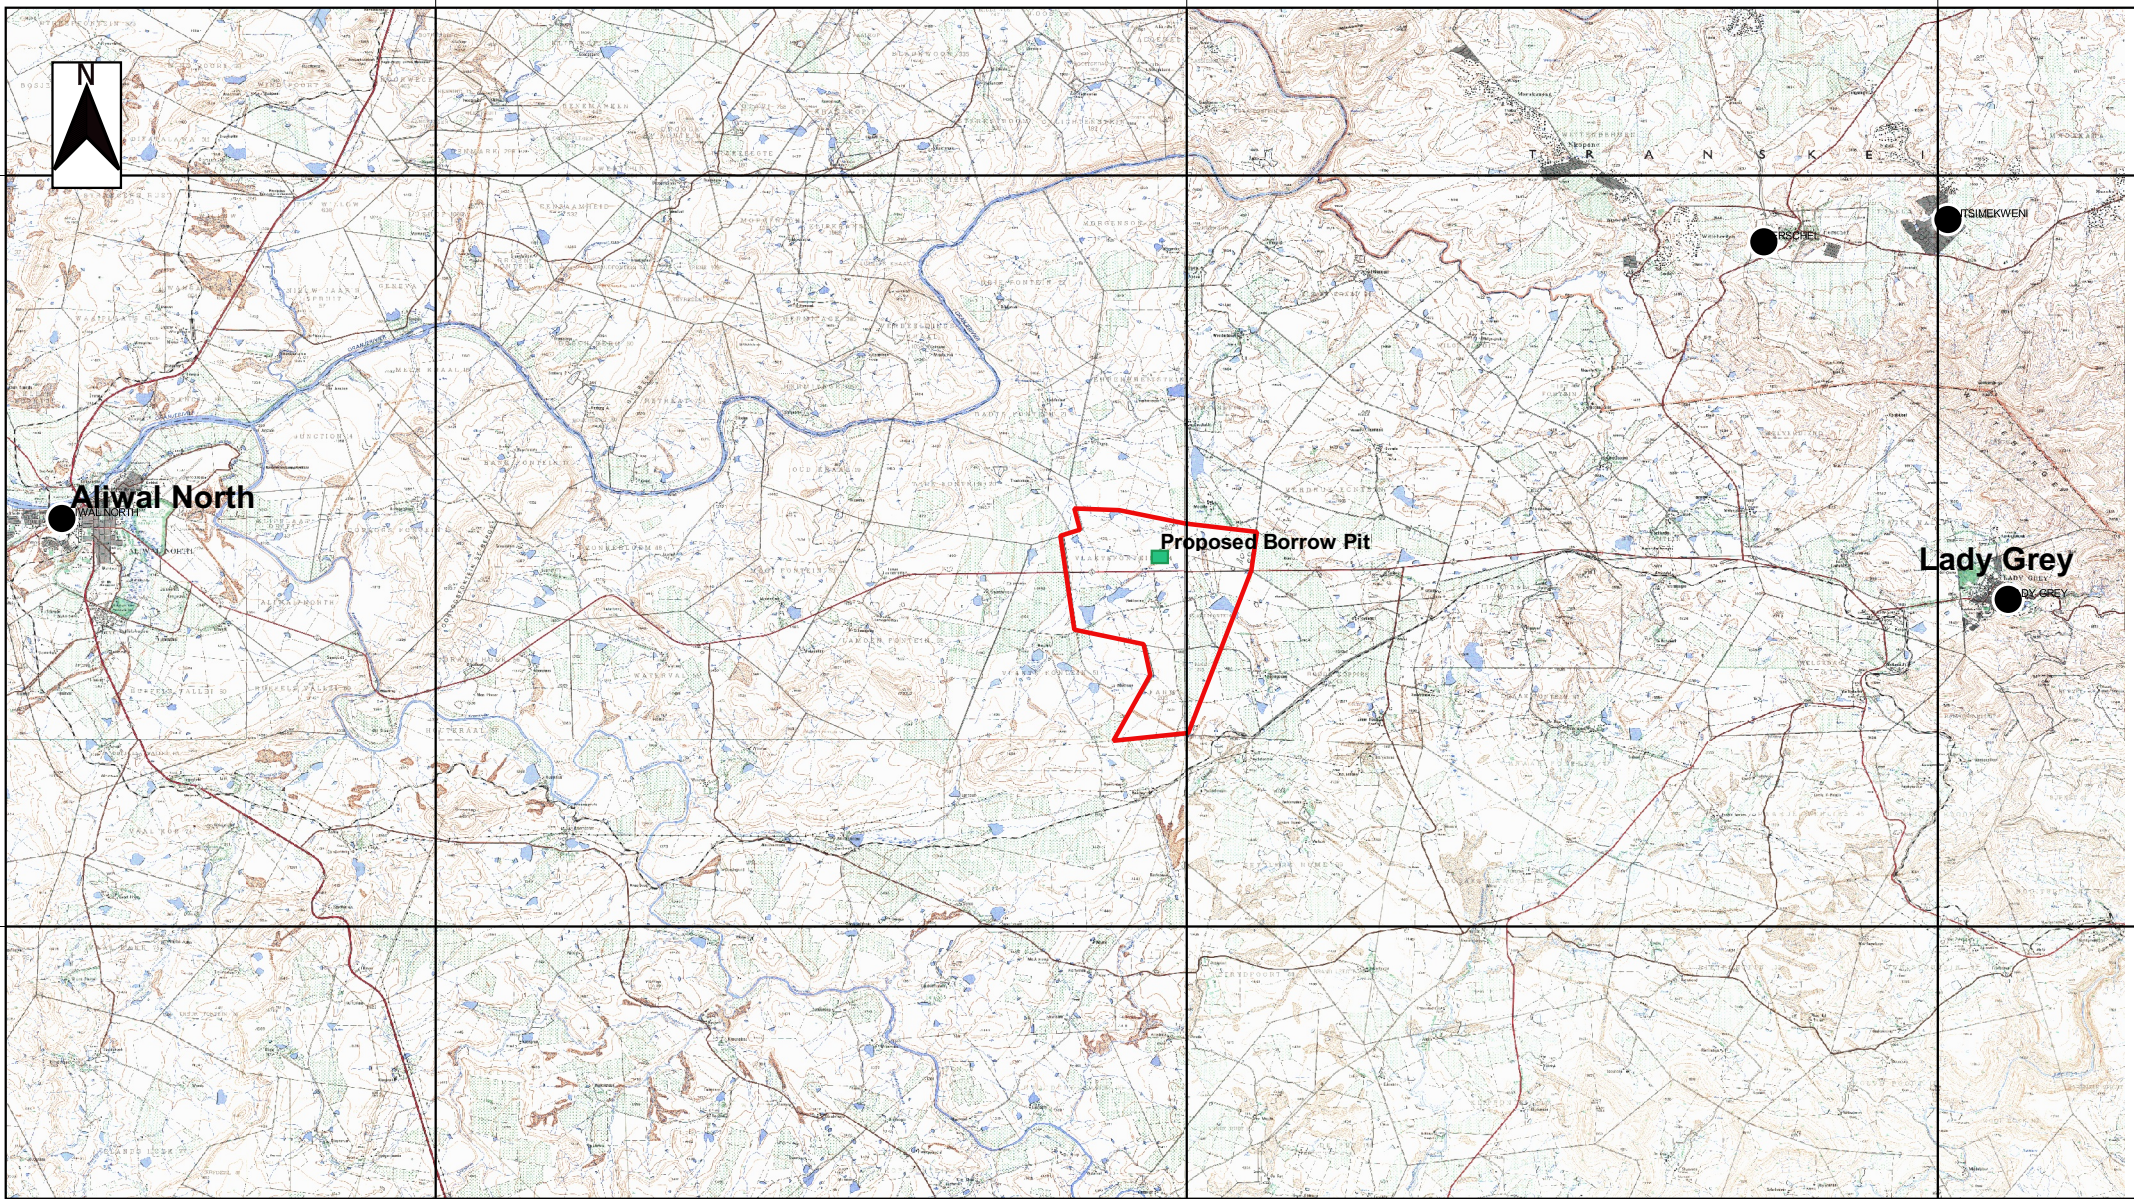


MAP INDICATING LOCATION OF PROPOSED SITE FOR ESTABLISHMENT OF GRAVEL BORROW PIT ON THE REMAINDER OF DIE PLAAS 210, LADY GREY DISTRICT, EASTERN CAPE PROVINCE

MAP INFORMATION
 1:50 000 Topo Sheet
 Coordinate System: Geographic WGS84
 Date - April 2021

SITE INFORMATION
 Coordinates:
 30°42'6.42"S / 26°59'33.08"E
 Site Footprint: 4.98 Ha



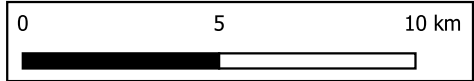


Map scale 1:150 000



APPLICANT:
 TAU PELE CONSTRUCTION (PTY) LTD

CONSULTANT:
 TURN 180 ENVIRONMENTAL CONSULTANTS
 SUITE 221, P/BAG X01, BRANDHOF, 9324

LEGEND

-  Die Plaas 210/RE
-  Proposed Borrow Pit
-  Town