




S_100 - Location Plan

1 : 1000

1. Skull Museum
2. Departmental Offices & Administration
3. Restaurant
4. Multipurpose Hall
5. Chapel
6. Outside assembly area
7. Public & staff parking
8. Security Gate
9. Service Yard
10. Pedestrian Walkway
11. Main pedestrian link

Area Schedule (Gross Building)	
Name	Area
New Covered Walkway	90 m ²
New Roofed Chapel	113 m ²
	202 m ²

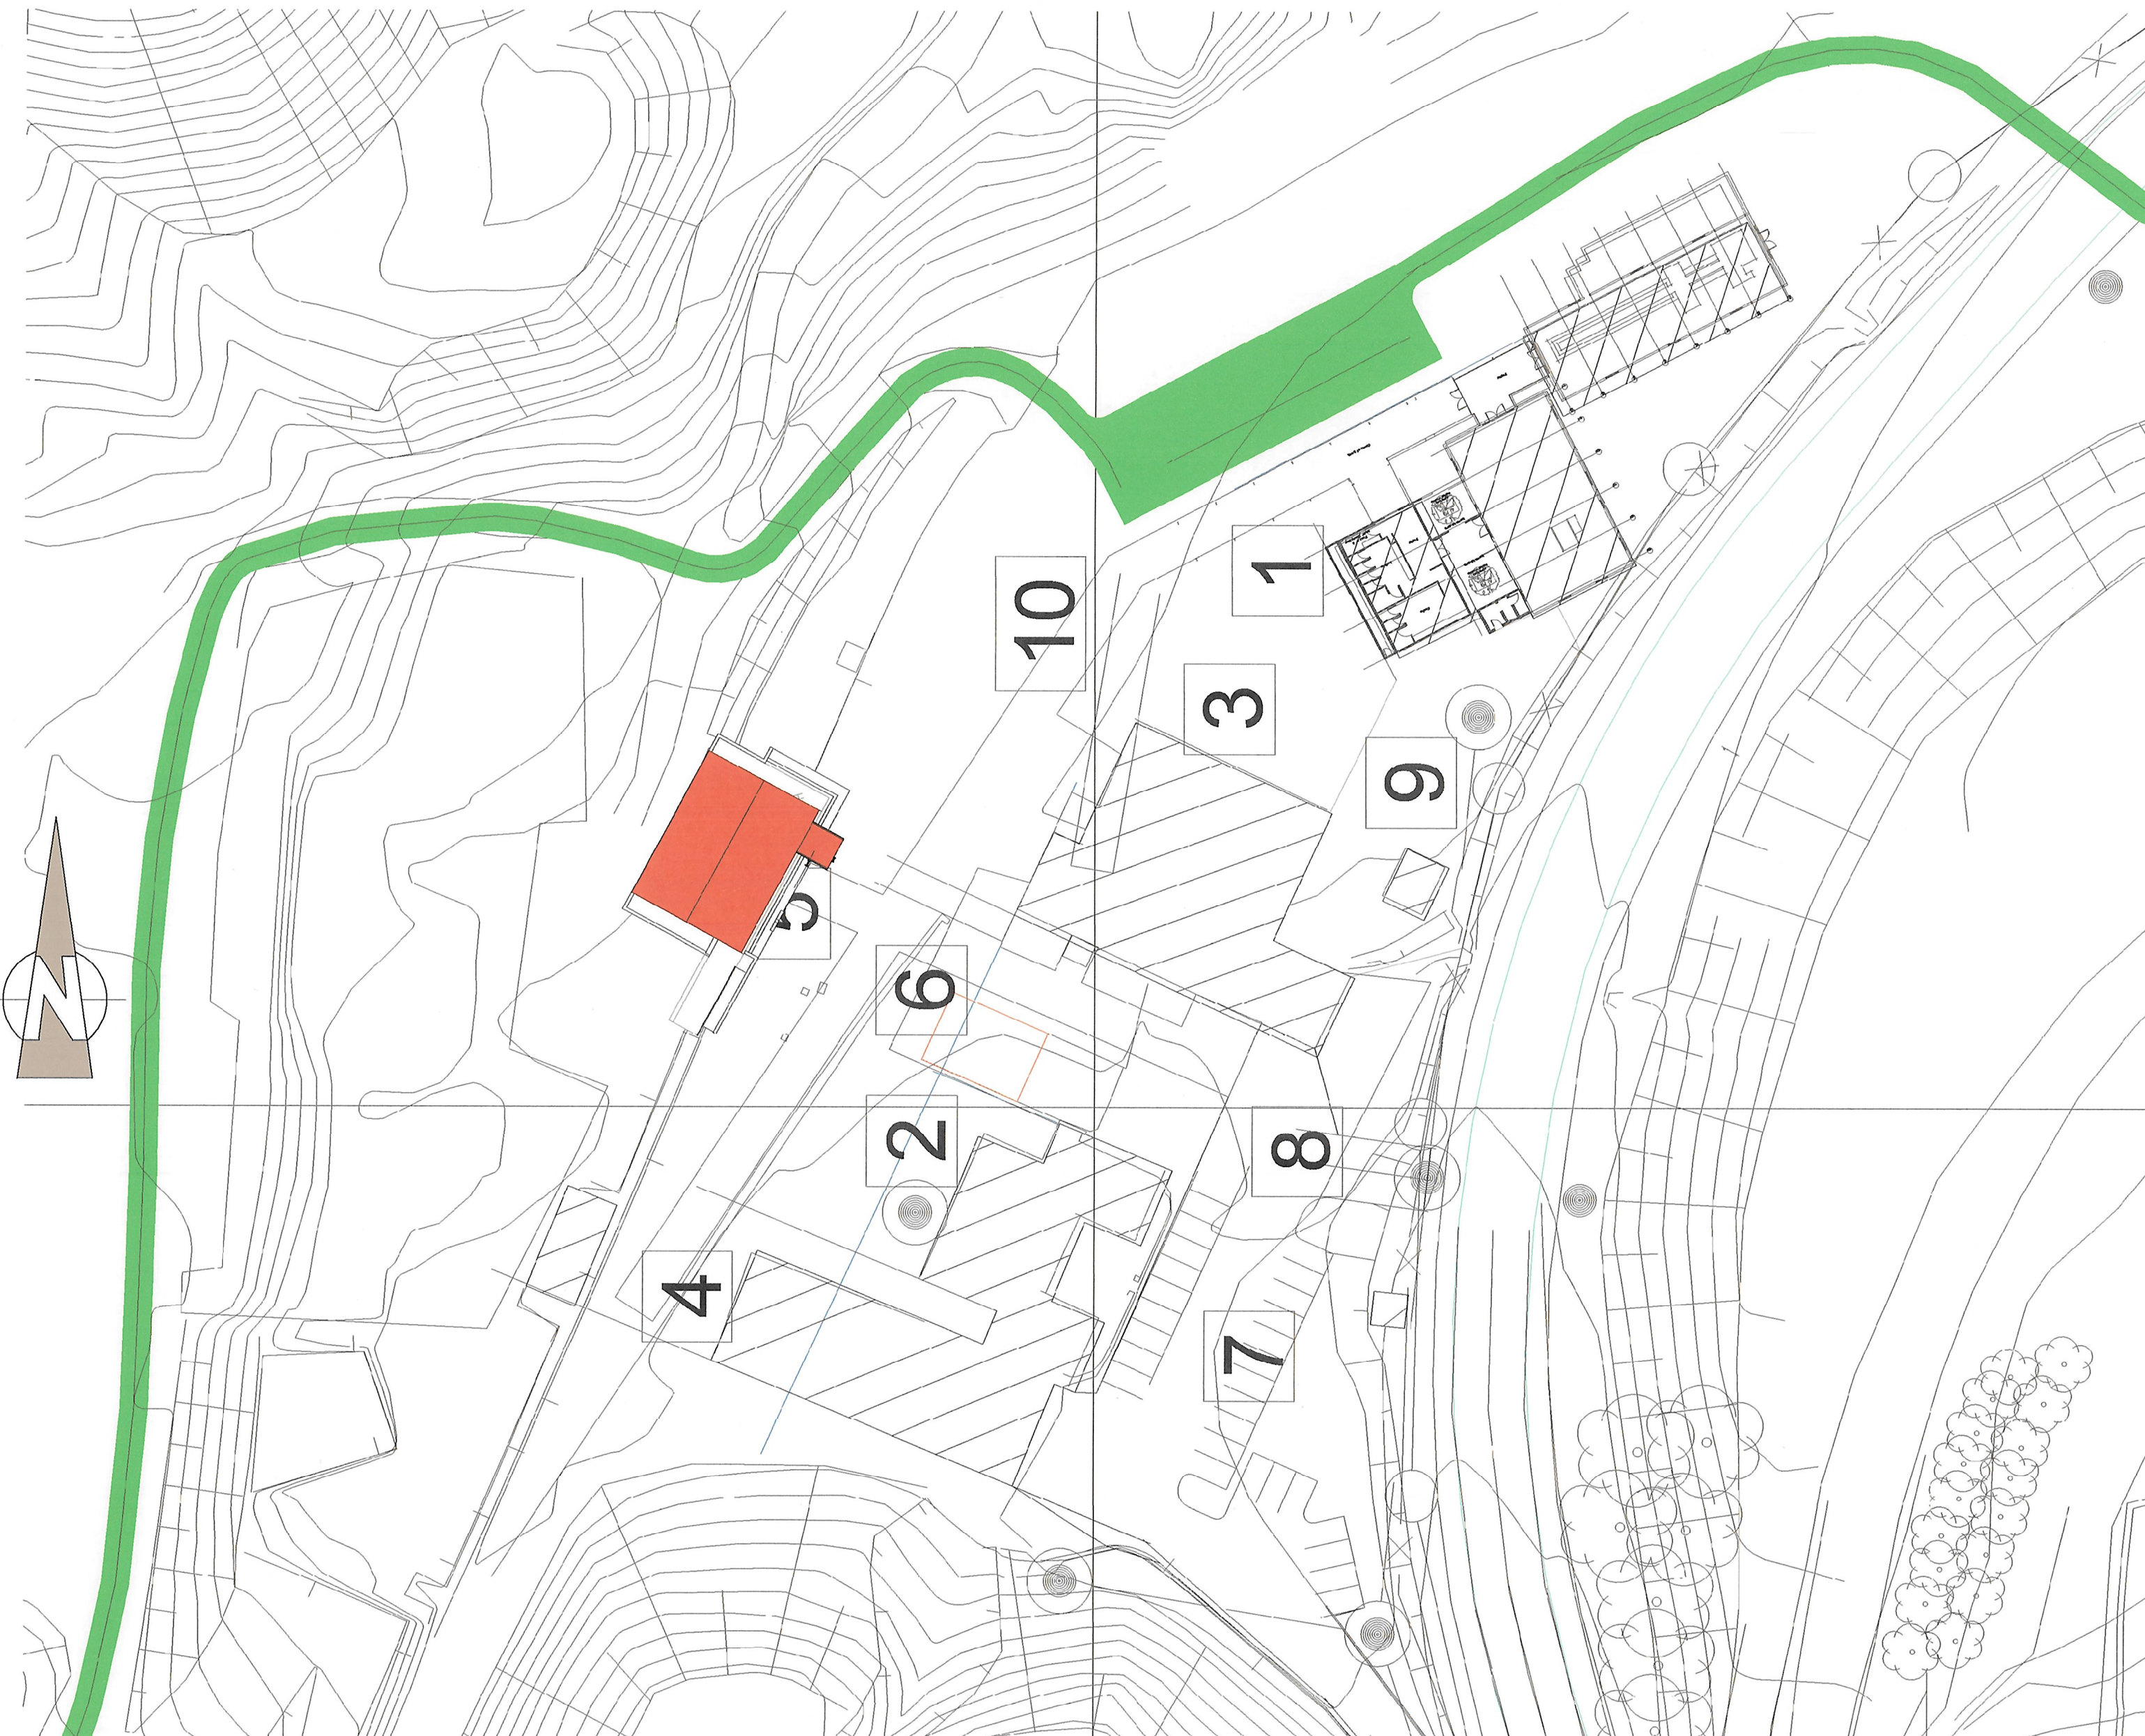

S_100 - Part Site Layout

1 : 500

COPYRIGHT RESERVED
 COPYRIGHT NOTICE
 COPYRIGHT © 2020-LAD Architects
 Copyright subsides in this drawing. The person or entity whose name appears in the title block of this drawing, is hereby granted a non-exclusive license to use, display, print and/or reproduce this drawing to the extent necessary to carry out and complete the project described in the title block of this drawing. The license in respect of the copyright is expressly limited as aforesaid and the person and/or entity referred to above shall not be entitled to grant sub-licenses in respect of the copyright in this drawing to any other entity. This license confers no ownership rights in the copyright vesting in the drawing and this drawing and the copyright subsiding therein will, at all times, remain the property of LAD cc. Any unauthorised reproduction, publication, transmission, adaptation and/or inclusion of this drawing in a cinematograph film or television broadcast is an act of copyright infringement which will render the doer of the act liable for civil law copyright infringement and may in certain circumstances render the doer liable for criminal law copyright infringement.

- GENERAL NOTES:**
- 1 Check all measurements, levels and details on site before commencement with work.
 - 2 Refer any discrepancies to architects.
 - 3 All work to be done in accordance with SABS 10400
 - 4 Nothing to be scaled from drawings, request measurements from architect.
 - 5 Architects & Engineer's drawings to be read together.
 - 6 Drawing to be used for reference as mentioned in Drawing description.

Amendment Schedule			
issue	number	date	amendment
A	221107		Issued for Information
B	221116		Council Submission



print scale 1:1 0 50mm

LAD Architects
 Profico Building
 23 Corridor Crescent
 Route 14 Business Park
 Ben Fleur Ext 11
 P.O. Box 543, Emalahleni, 1035
 Tel: 013-656 6321 / 653 6305
 Fax: 013-653 6322 / 0666 024 012
 e-mail: admin@lad-arch.com

P.J. Labuschagne, SACAP Pr.Arch 6254

PROJECT
 Proposed Alterations & Additions to Taung Skull Heritage Site: (SDP) BLDNG 5: Chapel

ADDRESS
 Taung Skull

CLIENT
 North West Department, Economic Development, Environment, Conservation and Tourism

CONSULTANTS NOTES			
CIVIL ENGINEERING: For all Civil Engineering work, including but not limited to: • Geotechnical conditions • Bulk Earthworks & Platforms • Site Sewer and Water reticulation • Fire water reticulation Please refer to Civil Engineer detail design and layouts.	STRUCTURAL ENGINEERING: For all Structural Design Elements, including but not limited to: • Geotechnical conditions • Founding Structure • Building Frame (Concrete or Steel) • Roof Structure Please refer to Structural Engineer detail design and layouts.	ELECTRICAL ENGINEERING: For all Electrical Design Elements, including but not limited to: • Site & Building reticulation (Cable trays and cable ways) • Distribution Board design • Lighting Design • Fire & Smoke Detection • Access Control Please refer to Electrical Engineer detail design and layouts.	MECHANICAL ENGINEERING: For all Mechanical Design Elements, including but not limited to: • Mechanical Extraction & Ventilation • Cooling & Heating • Ducting design & reticulation Please refer to Mechanical Engineer detail design and layouts.

DRAWING DESCRIPTION		DRAWING NUMBER
Location Plan		S_100 - A
DESIGN	COUNCIL	CONSTRUCTION
DRAWN BY: SS	ISSUE: 221107	DATE: 221107