


Reference	CAD-Line Survey-LOU
Effective Date	15/10/2015
Revision	01

Description	Quantity
Shrubs > 40 cm	
Trees	
Trees to Trim	
Bushclearing required (m)	

## BOEKENHOUTBULT 385/5 LT

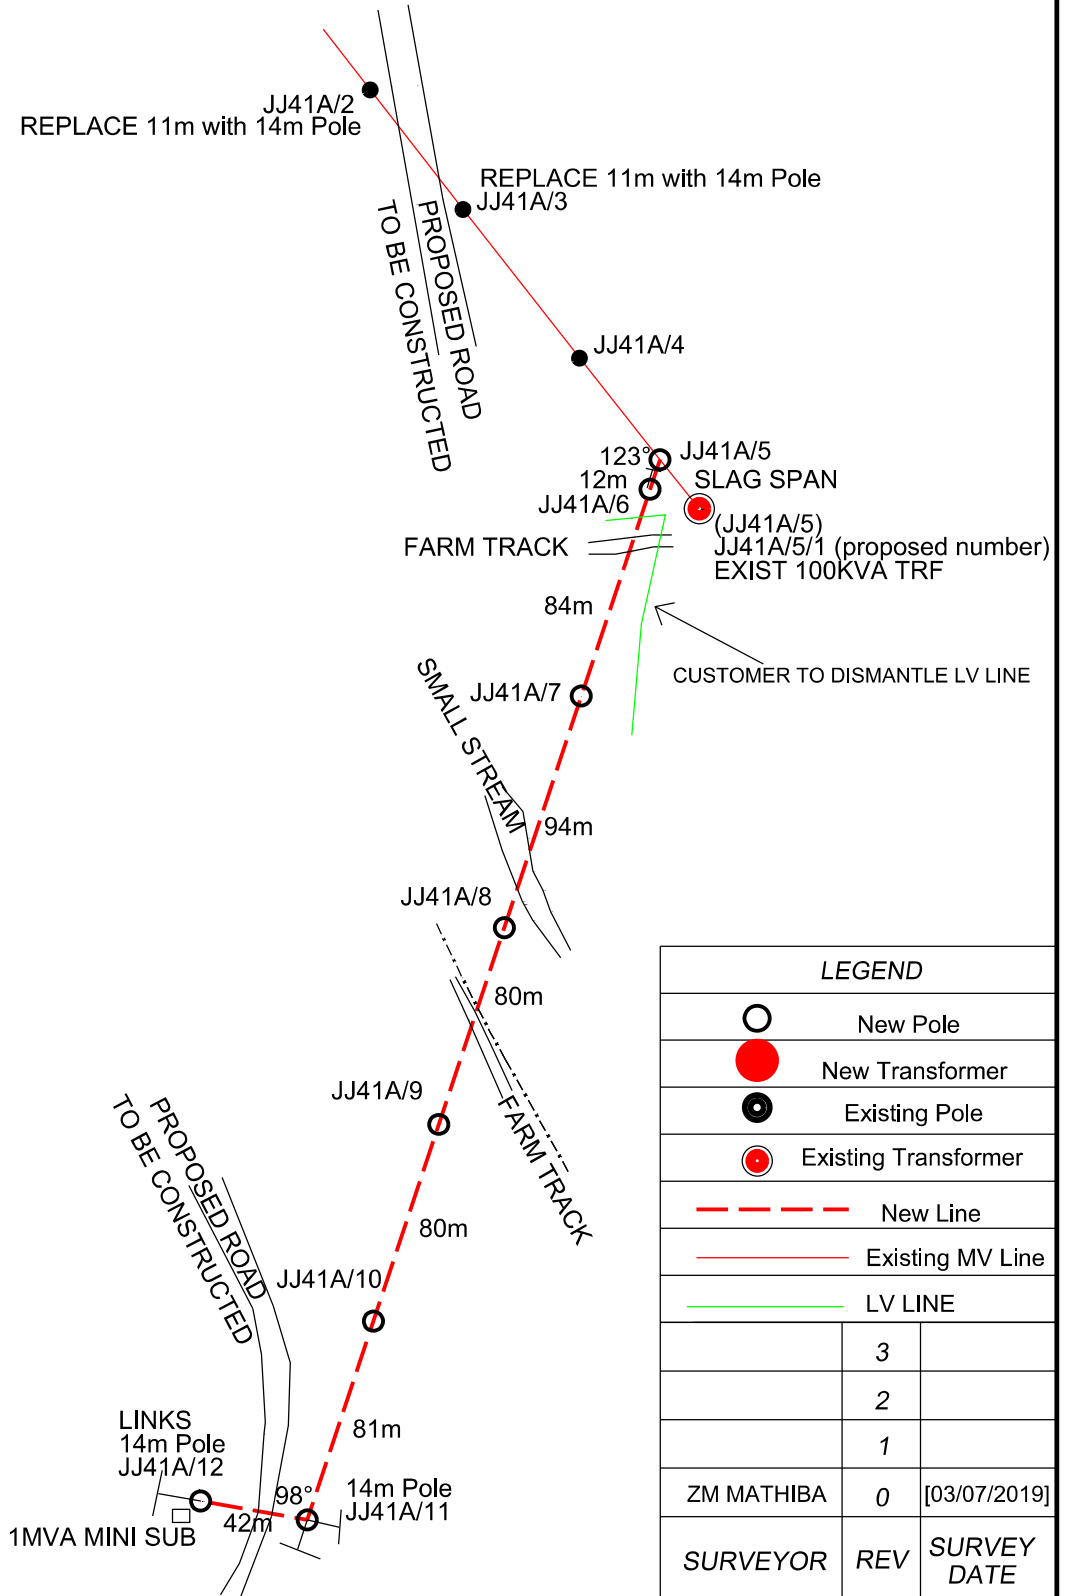

LEGEND		
	New Pole	
	New Transformer	
	Existing Pole	
	Existing Transformer	
	New Line	
	Existing MV Line	
	LV LINE	
	3	
	2	
	1	
ZM MATHIBA	0	[03/07/2019]
SURVEYOR	REV	SURVEY DATE

FEEDER: JACHTPAD 11KV
PROJECT NO: M284021035A
CONDUCTOR: FOX
LENGTH OF LINE: 473m
SURVEYOR: Z.M MATHIBA
DRAUGHTSPERSON: Z.M MATHIBA

CUSTOMER: BERTIE VAN ZYL (EDMS) BPK
PROPERTY: BOEKENHOUTBULT 385/5 LT
CONTACT DETAILS 015 395 2040
SCALE: [1:2 500]
PAGE: [1] of [1]

THIS DRAWING IS THE PROPERTY OF Eskom  
Disclaimer: Eskom is not responsible for any errors displayed on this drawing