


Reference	CAD-Line Survey-LOU
Effective Date	15/10/2015
Revision	01

Description	Quantity
Shrubs > 40 cm	
Trees	
Trees to Trim	
Bushclearing required (m)	

## LOMONDOKOP 184 LT

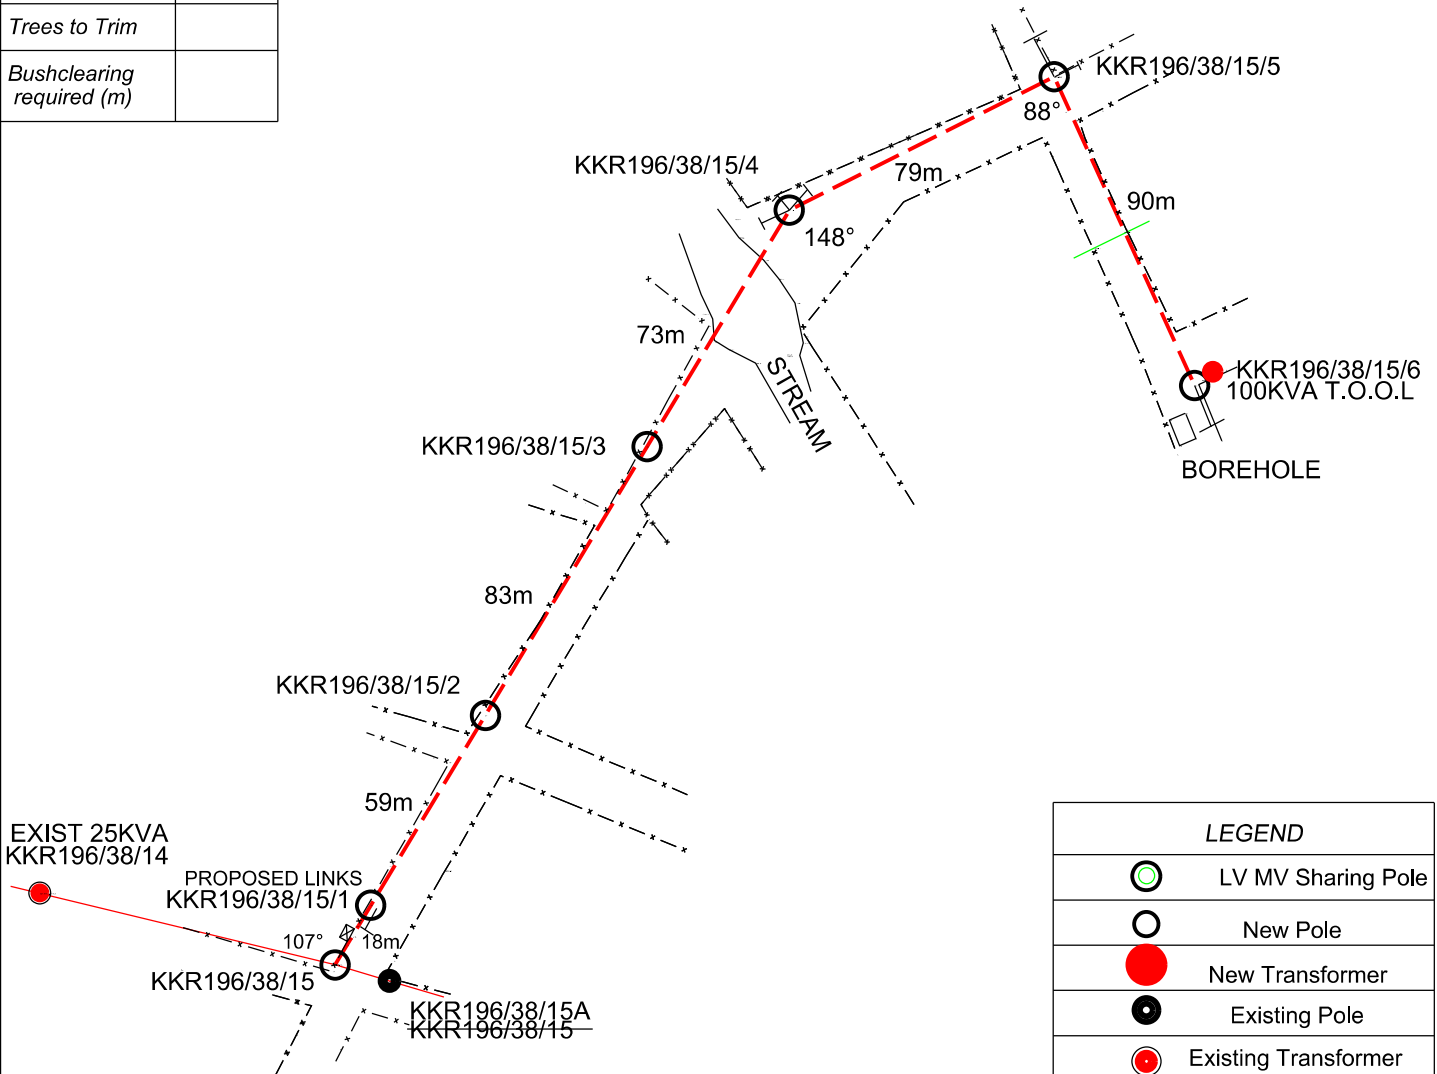

LEGEND		
	LV MV Sharing Pole	
	New Pole	
	New Transformer	
	Existing Pole	
	Existing Transformer	
	New Line	
	Existing MV Line	
	LV LINE	
	3	
	2	
	1	
ZM MATHIBA	0	[18/05/2021]
SURVEYOR	REV	SURVEY DATE

FEEDER:	KEEROM 11KV
PROJECT NO:	M354013660
CONDUCTOR:	FOX
LENGTH OF LINE:	403m
SURVEYOR:	Z.M MATHIBA
DRAUGHTSPERSON:	Z.M MATHIBA

CUSTOMER:	I CONSULT ENGINEERS
PROPERTY:	LOMONDOKOP 184 LT
CONTACT DETAILS	
SCALE:	[1:2 500]
PAGE:	[1] of [1]

THIS DRAWING IS THE PROPERTY OF Eskom  
Disclaimer: Eskom is not responsible for any errors displayed on this drawing