


WINNAARSHOEK 250 KT

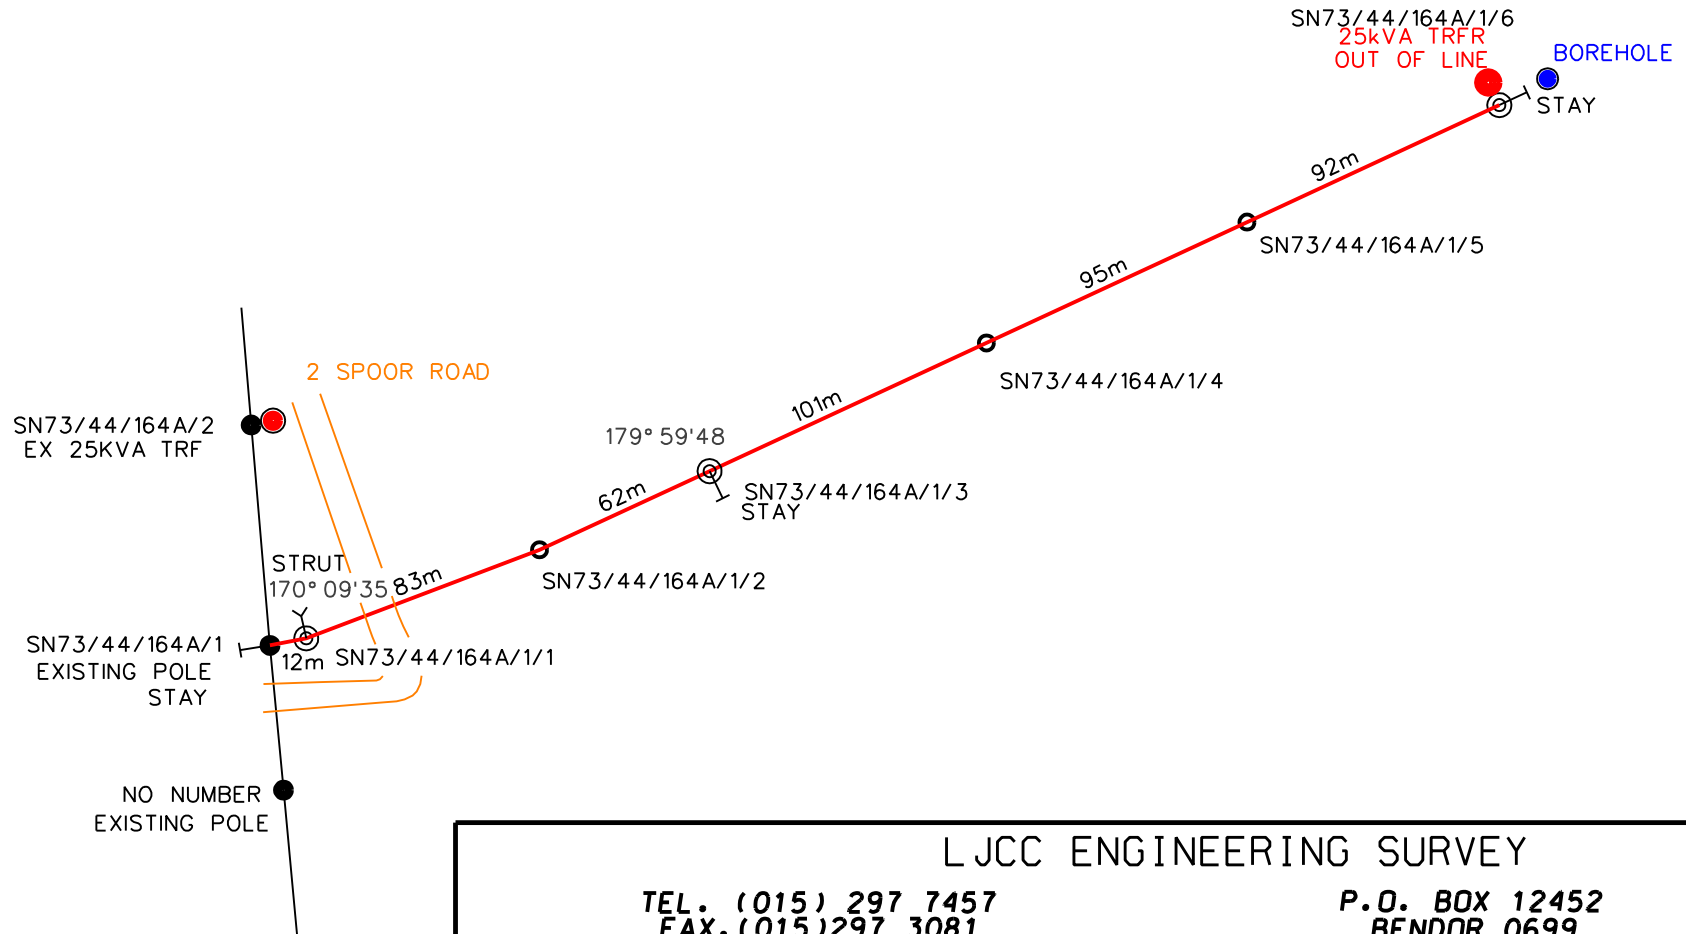

LJCC ENGINEERING SURVEY			
TEL. (015) 297 7457		P.O. BOX 12452	
FAX. (015) 297 3081		BENDOR 0699	
FEEDER:	MAANDAGSHOEK 22kV	CUSTOMER:	AES
PROJECT NO:	MAGABANENG BOREHOLE	PROPERTY:	WINNAARSHOEK 250 KT
CONDUCTOR:	FOX		
LENGTH OF LINE:	0.444 km.	COMPILATION:	2430 AC
SURVEYOR:	A NEETHLING (082 463 1253)	SCALE:	1:2 500
DRAUGHTSPERSON:	A NEETHLING (082 448 2641)	PAGE:	1 OF 1